

WINDOW SCHEDULE				
MARK	SIZE	NO	TYPE	REMARKS
A	30x6	2	STAT	15 LITE
B	30x7	3	TRIPLE	20L-07 1/2" x 13 1/8"
C	24x7	5	DOUBLE	12L-07 1/2" x 13 1/8"
X	2'x4'	2	SKYLITE	



WINDOW WINDOWS ARE PRIMED WOOD GRANT

DOOR SCHEDULE				
MARK	SIZE	NO	TYPE	REMARKS
1	30x6	2	FRENCH	
2	30x6	2	FRENCH	STAT.

COMPILED FOR: [REDACTED] & [REDACTED] 11/20/92

NOTES:

- 1) ALL TENANT BUILD-OUT SHALL BE PERFORMED UNDER SEPARATE PERMIT WITH DRAWINGS SUBMITTED PRIOR TO COMMENCING WORK.
- 2) SUITES GREATER THAN 1,000 SQUARE FEET ARE REQUIRED TO HAVE PATHS OUTFITTED FOR THE HANDICAPPED SUITES HAVING MORE THAN 5 EMPLOYEES SHALL HAVE SEPARATE PATHS FOR EACH SEX EACH EQUIPPED FOR THE HANDICAPPED.

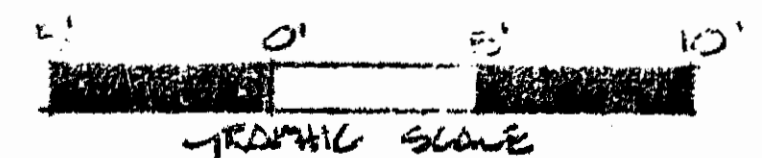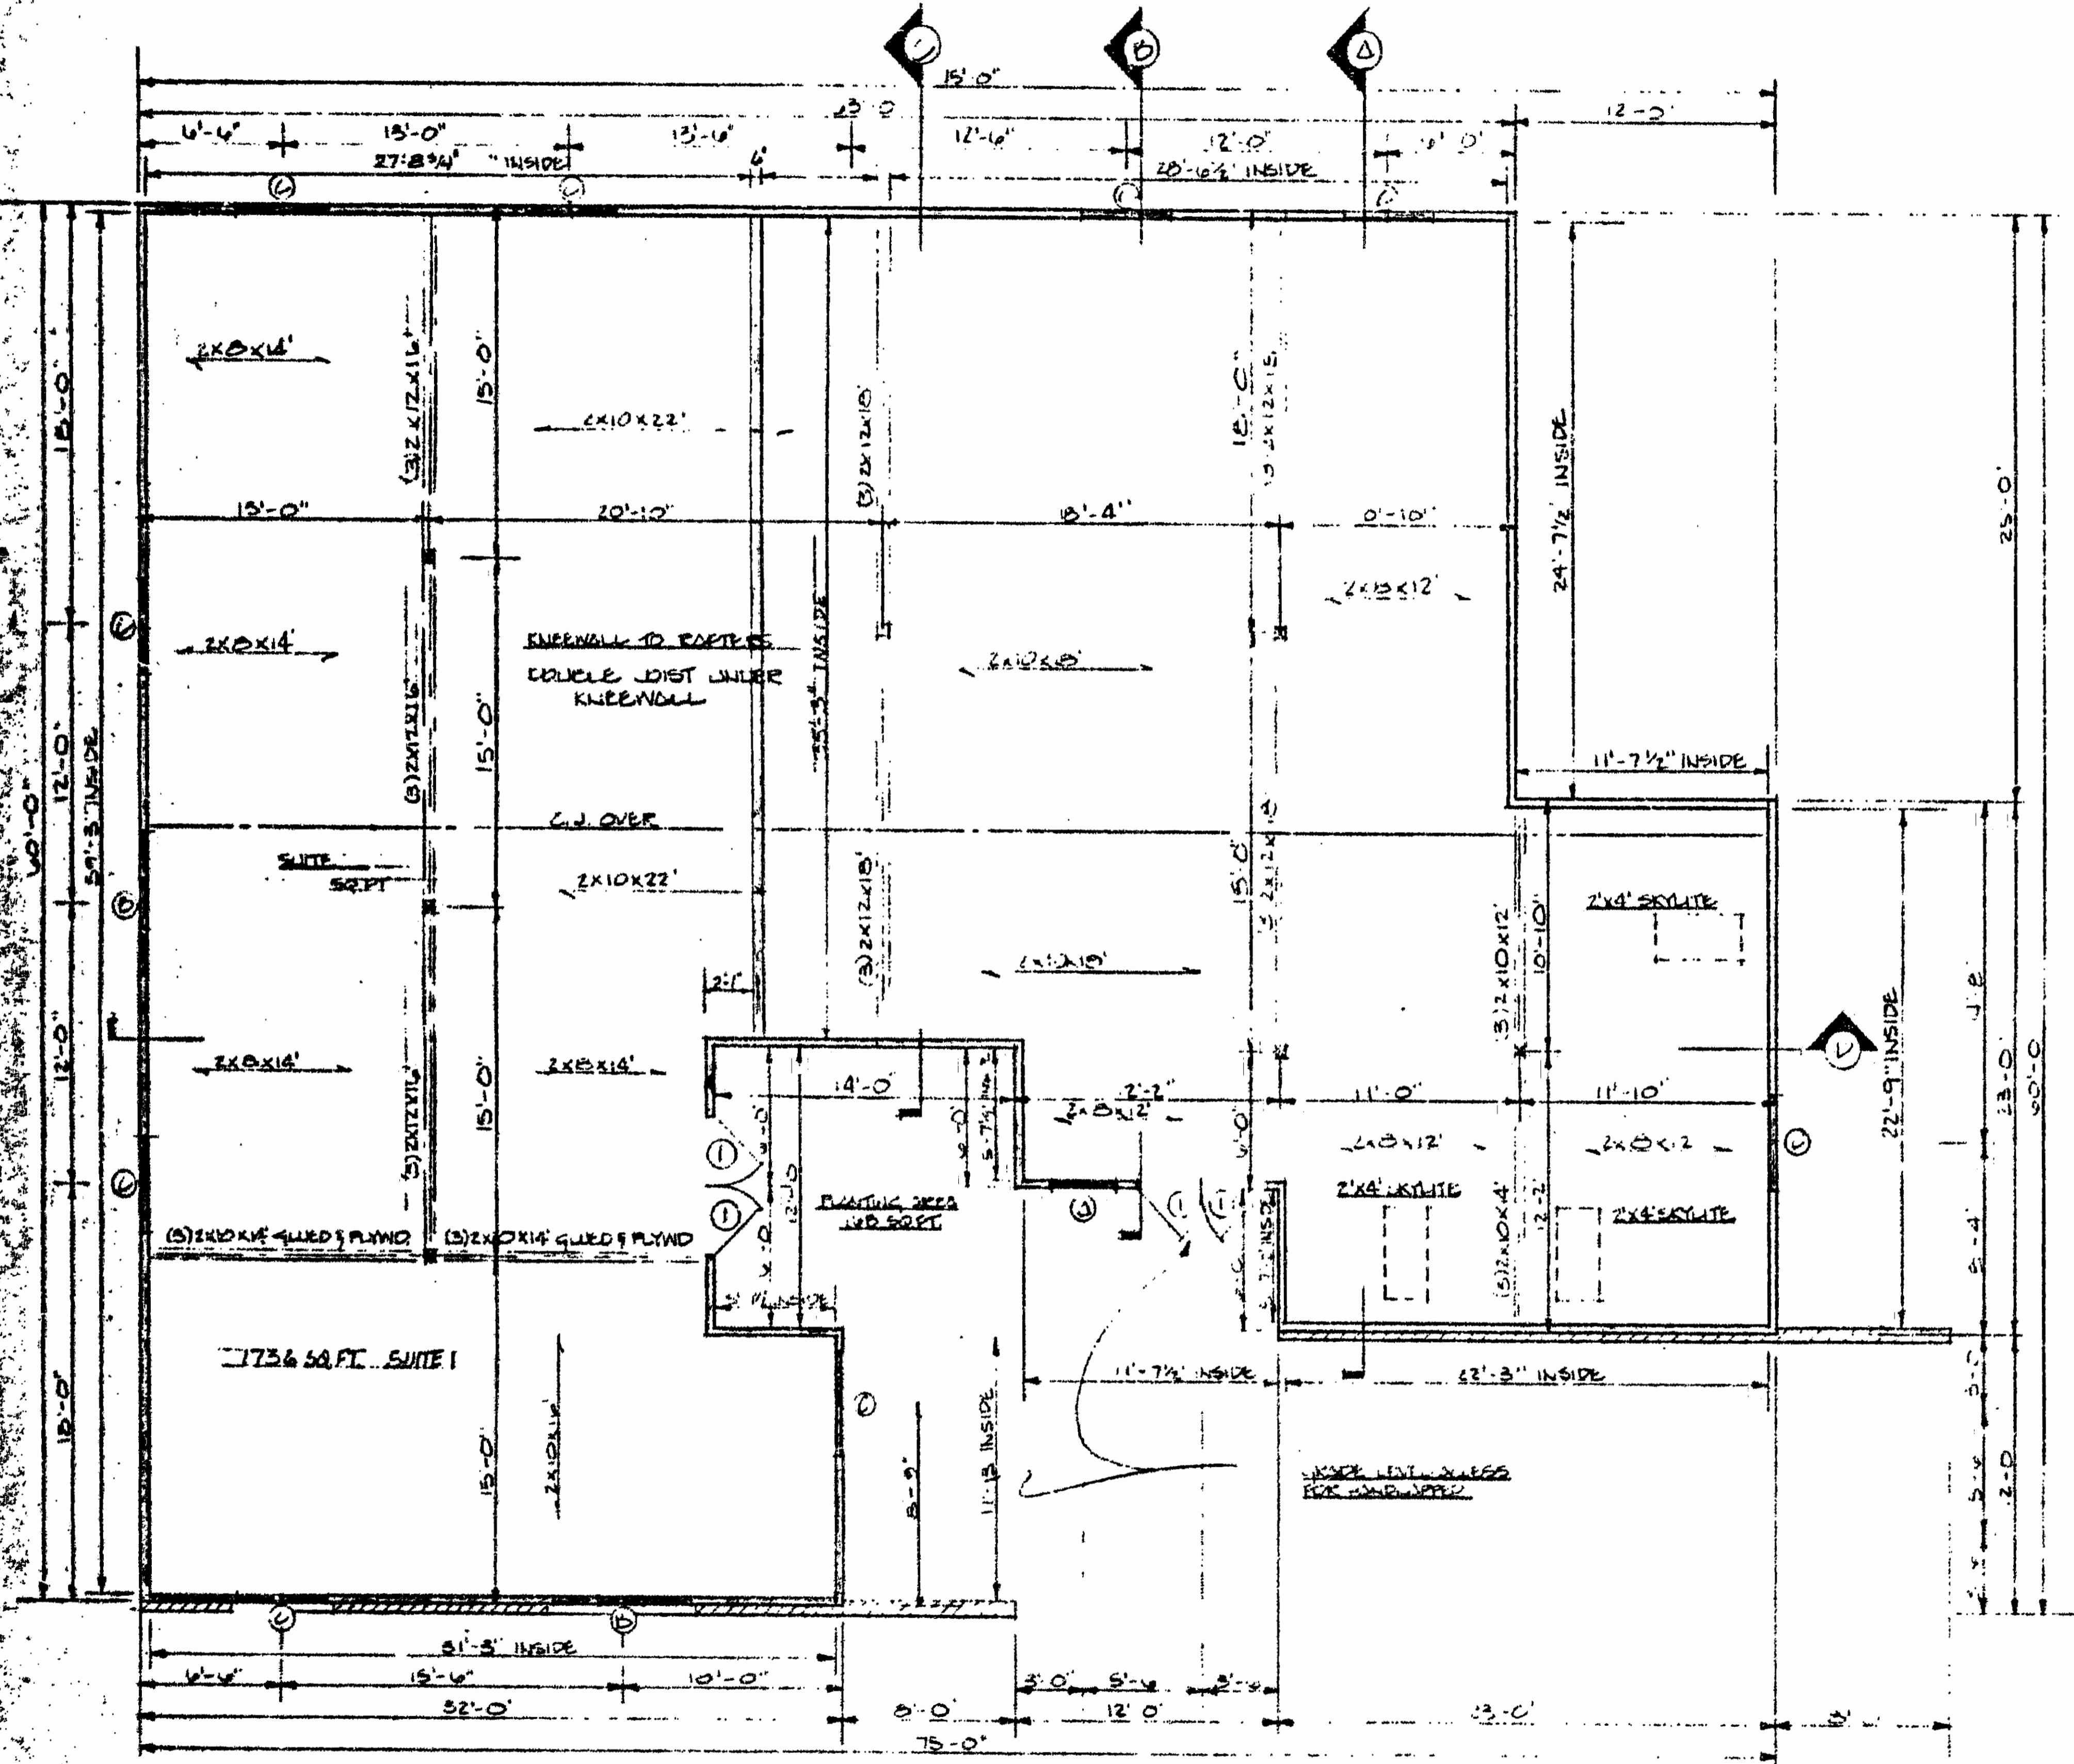

FLOOR PLAN

1/4" = 1'-0"
 FRAMING TO BE ACCORDING TO BOA BUILDING CODES
 ELECTRICAL TO BE ACCORDING TO NATIONAL ELECTRICAL CODES

PLAT RECORDED IN
 F.B. NO. 56 PAGE 48

1/8" = 1 FT. SCALE

3:34 p.m

Recorded 19 day of Nov. 1992

B. B. No. 592 ; pages 190
 Debra Sward Clerk

JIM GRIFFITH, ENGINEER, INC.
 WILLIAMSBURG, VIRGINIA
 QUARTERLAND COMMONS
 BUILDING 3
 SHEET 2 OF 5 11-20-92 JMS

R. B. 19-87 WINDOWS CHANGED TO WOOD GRANT