



20221421

CERTIFICATION OF PLANS
 I, ALLISON PAUL, A DULY LICENSED ARCHITECT IN THE COMMONWEALTH OF VIRGINIA, DO HEREBY CERTIFY THAT THIS PLAN IS ACCURATE AND COMPLIES WITH SECTION 55.1-1920(B) OF THE VIRGINIA CONDOMINIUM ACT AS AMENDED, AND THAT ALL UNITS OR PORTIONS OF SUCH UNITS SHOWN HEREON ARE SUBSTANTIALLY COMPLETED.
 DATE: APRIL 1, 2022 NAME: Allison Paul
 LIC. NO. 401017234
 SQUARE FOOTAGES ARE CALCULATED BY THE SUM OF HORIZONTAL INTERIOR AREAS MEASURED FROM THE BACKSIDE OF SHEETROCK.

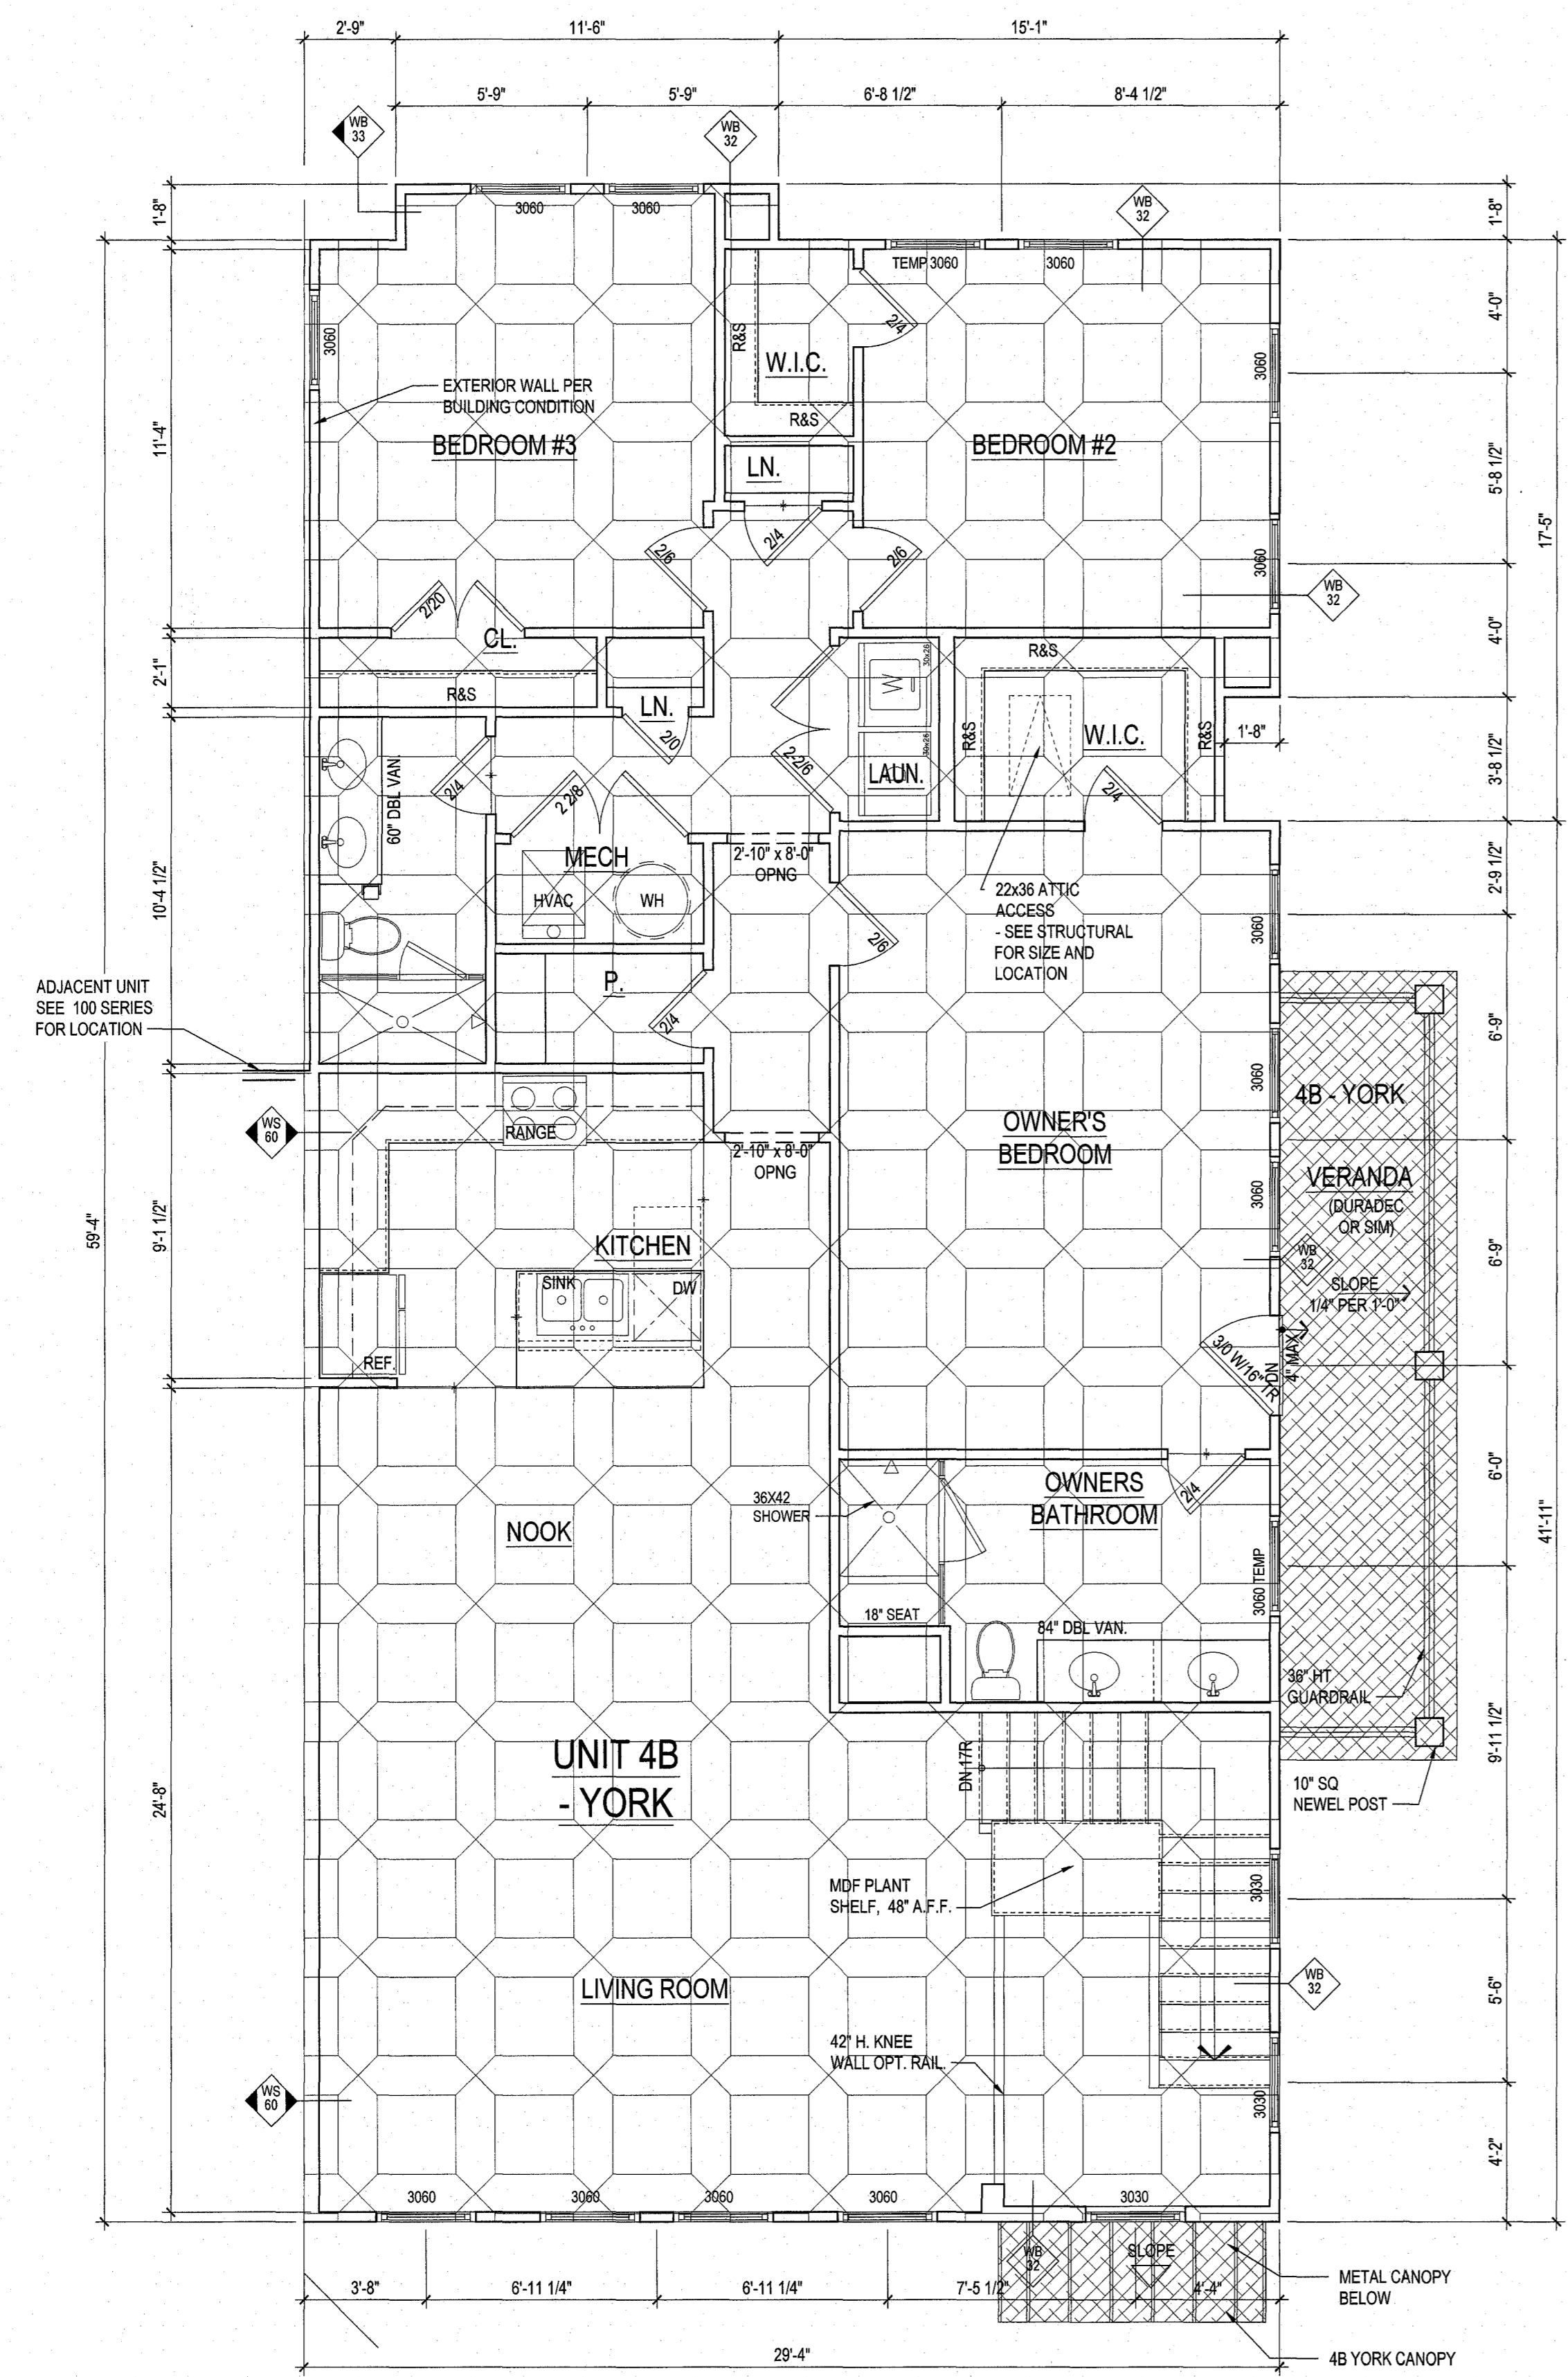

2 SECOND FLOOR PLAN @ ALL ELEV
 SCALE: 1/4" = 1'-0"
 YORK AREA: 1,855 SQ. FT.

NOTE: REFER TO A-1 FOR COMPRESSOR LOCATIONS, UNIT NUMBERS / ADDRESS REFERENCE

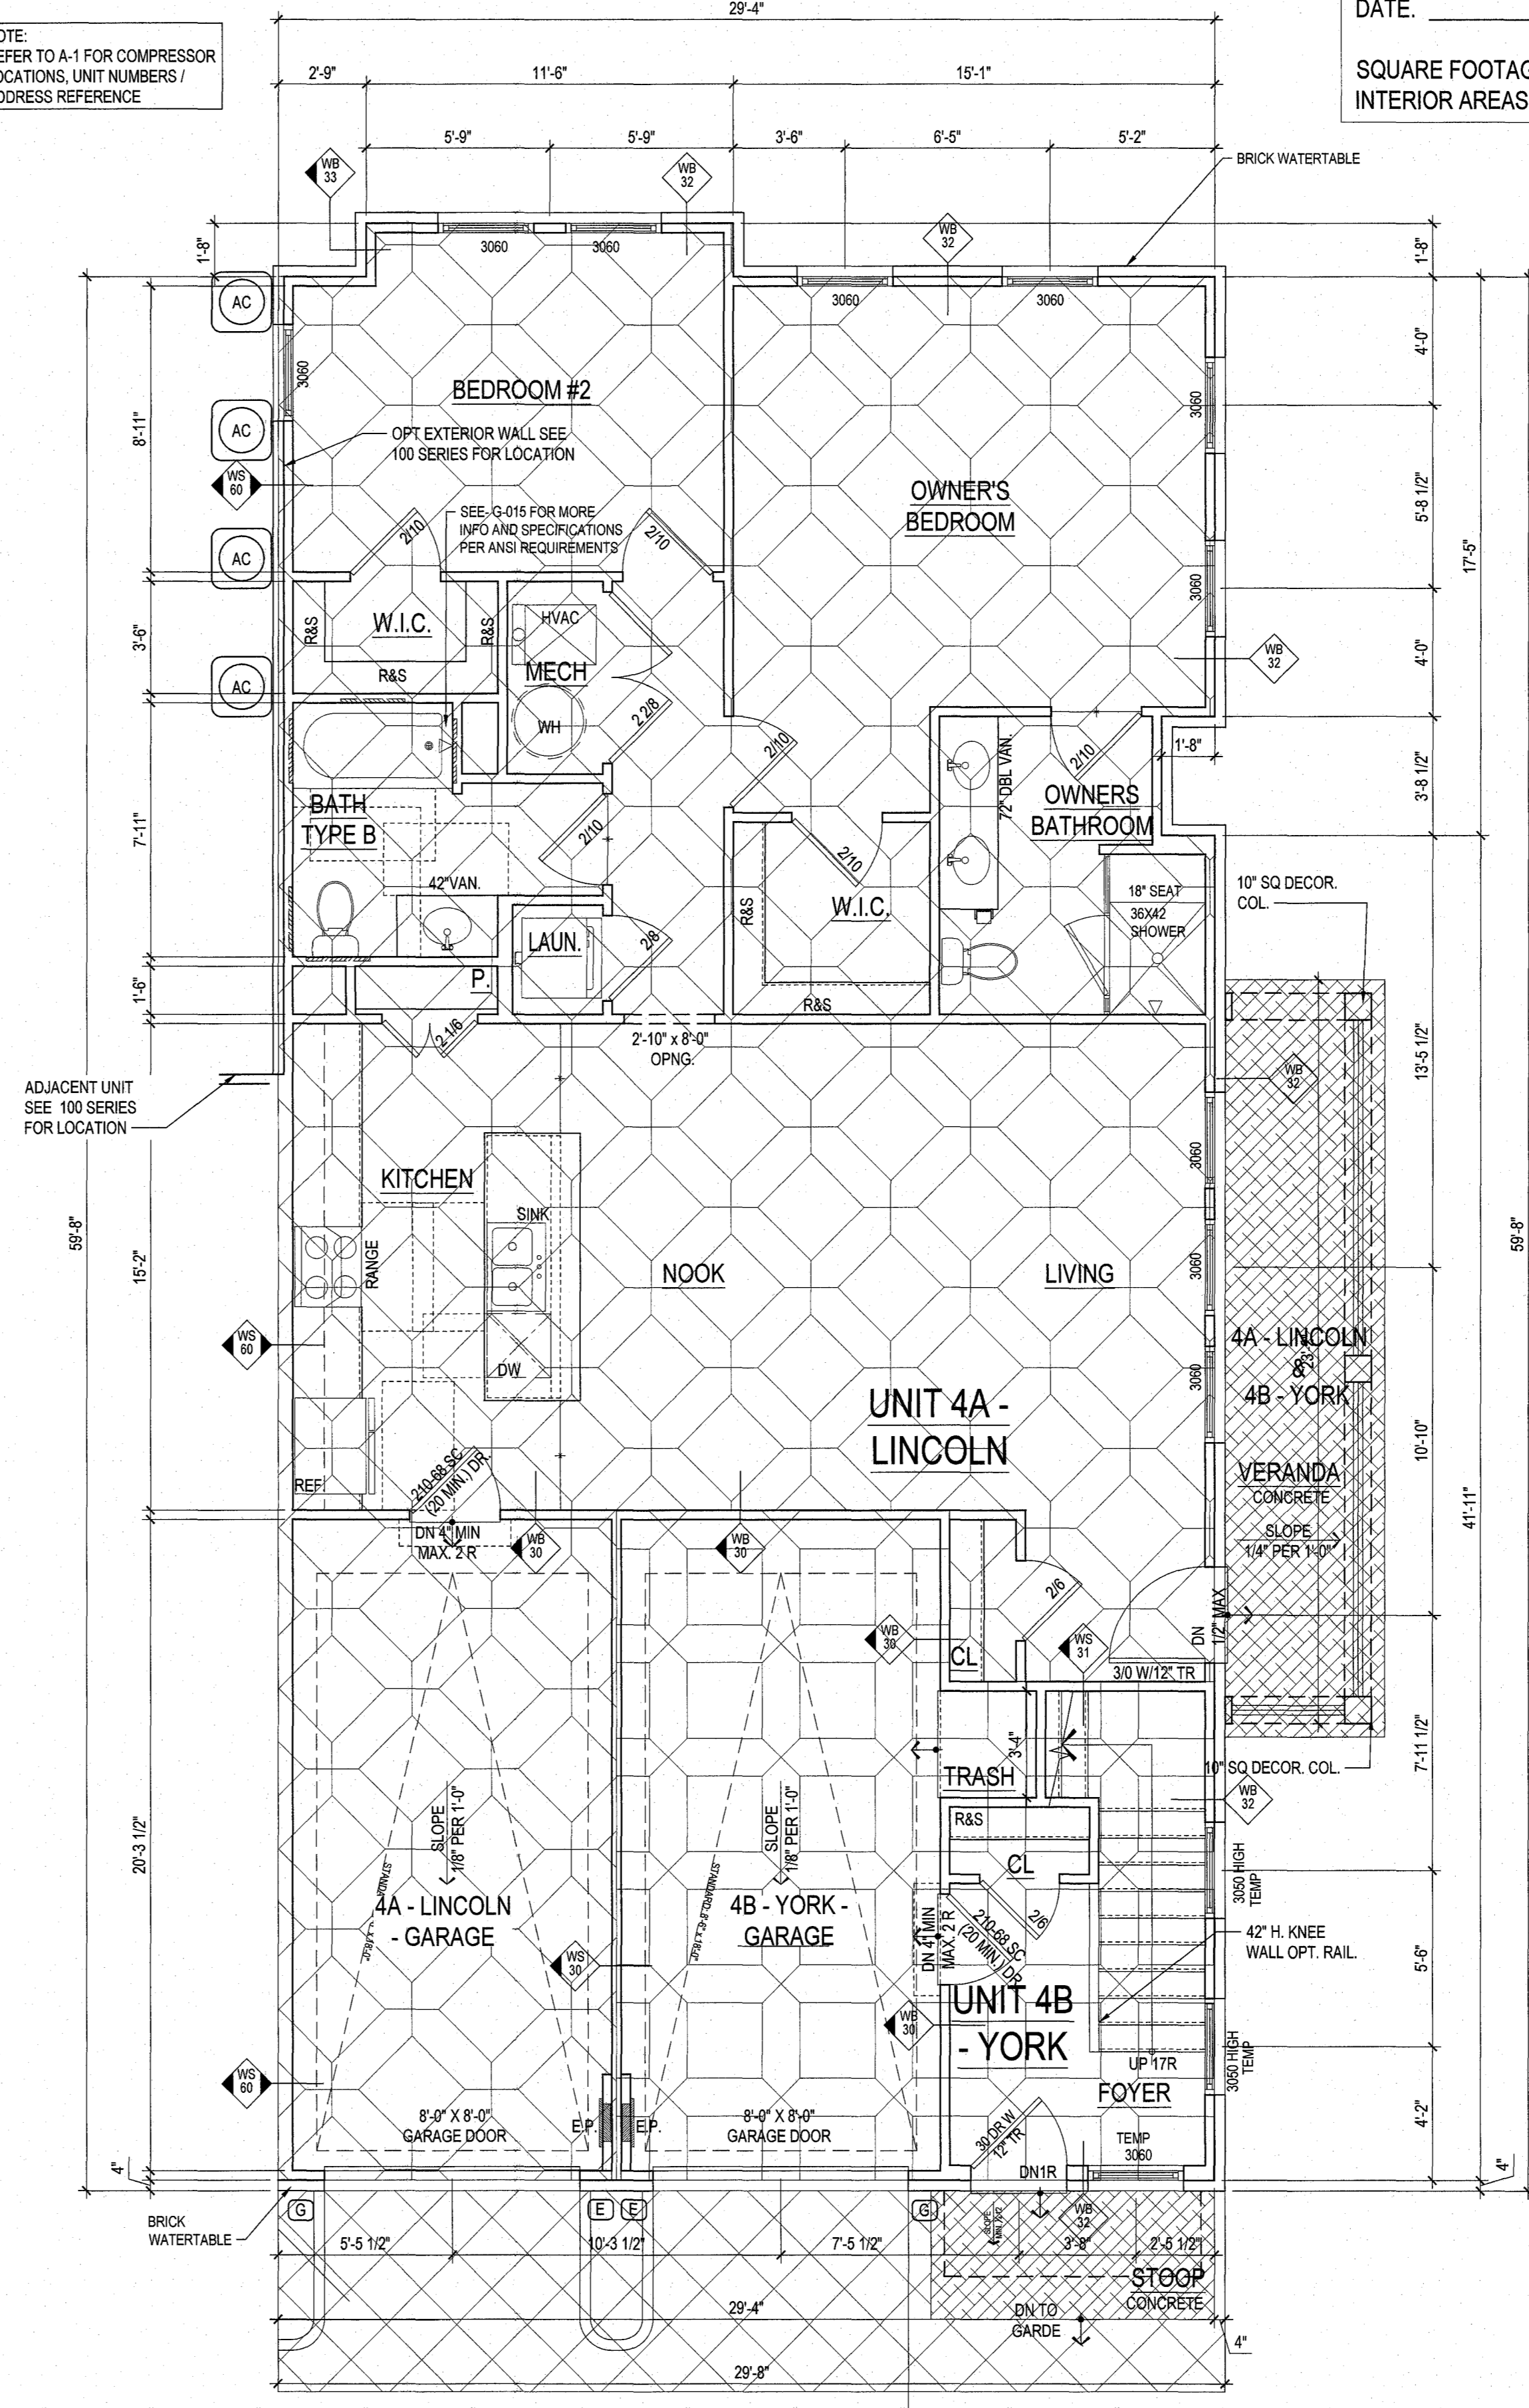

1 GROUND FLOOR PLAN @ ALL ELEV
 SCALE: 1/4" = 1'-0"
 LINCOLN AREA: 1,171 SQ. FT.

- LEGEND
- [Pattern] UNIT 1A LINCOLN
 - [Pattern] UNIT 2A LINCOLN
 - [Pattern] UNIT 3A LINCOLN
 - [Pattern] UNIT 4A LINCOLN
 - [Pattern] UNIT 1B YORK
 - [Pattern] UNIT 2B YORK
 - [Pattern] UNIT 3B YORK
 - [Pattern] UNIT 4B YORK
 - [Pattern] COMMON ELEMENTS
 - [Pattern] LIMITED COMMON ELEMENTS

NOTE: THE EXTERIOR OF THE BUILDING SHALL BE CONSIDERED A COMMON ELEMENT EXCEPT FOR PORCHES AND BALCONIES THAT ARE OTHERWISE NOTED AS LIMITED COMMON ELEMENTS.

City of Williamsburg & County of James City
 Circuit Court: This PLAT was recorded on
 at 3:37 AM on PG 10
 Document # 20221421
 MONA A. FOLEY, CLERK

14 Large/Small Plat(s) Recorded
 herewith as # 20221421

ARCHITECT:

 8521 Leesburg Pike | Suite 700 | Vienna, VA 22182
 P: 571.830.1800 | F: 571.830.1801
 www.lessarddesign.com

SEAL & SIGNATURE:

 APRIL 1, 2022

OWNER:

 13237 NICHOLS ROAD
 GLEN ALLEN, VA 23060
 (804) 762-4800

CONSULTANTS:

PROJECT NAME: HHHunt VILLAGE GREEN NORTH AT QUARTERPATH, A CONDOMINIUM WILLIAMSBURG, VA
 SHEET TITLE: CONDO DOCUMENTATION - BUILDING 1 LINCOLN #4A/ YORK #4B FLOOR PLANS

ISSUE / REVISION:		
No.	DESCRIPTION	DATE
BLD. 01		03.25.22

PROJECT No: HUN003A
 DRAWN BY: LD
 CHECKED BY:
 PLOT DATE: Apr. 1, 2022
 FILE NAME: HUN.003A_A2.dwg

A-2

Plot By: jprett