



#20231630

17 Large/Small Plat(s) Recorded
herewith as # 20231630

City of Williamsburg & County of James City
Circuit Court: This PLAT was recorded on
July 6, 2023
at 11:08 AM/PM, PB PG
Document # 20231630
ELIZABETH E. O'CONNOR, CLERK
Elizabeth E. O'Connor, Clerk

CERTIFICATION OF PLANS
I, Brian Lane, A DULY LICENSED ARCHITECT, IN THE COMMONWEALTH OF VIRGINIA, DO HEREBY CERTIFY THAT THIS PLAN IS ACCURATE AND COMPLIES WITH SECTION 55.1-1920(B) OF THE VIRGINIA CONDOMINIUM ACT AS AMENDED, AND THAT ALL UNITS OR PORTIONS OF SUCH UNITS SHOWN HEREON ARE SUBSTANTIALLY COMPLETED.
DATE: 7-6-23 NAME: Brian Lane LIC. NO.: 2372
SQUARE FOOTAGES ARE CALCULATED BY THE SUM OF HORIZONTAL INTERIOR AREAS MEASURED FROM THE BACKSIDE OF SHEETROCK.

ARCHITECT:
lessard DESIGN
8521 Leesburg Pike | Suite 700 | Vienna, VA 22182
P: 571.830.1800 | F: 571.830.1801
www.lessarddesign.com

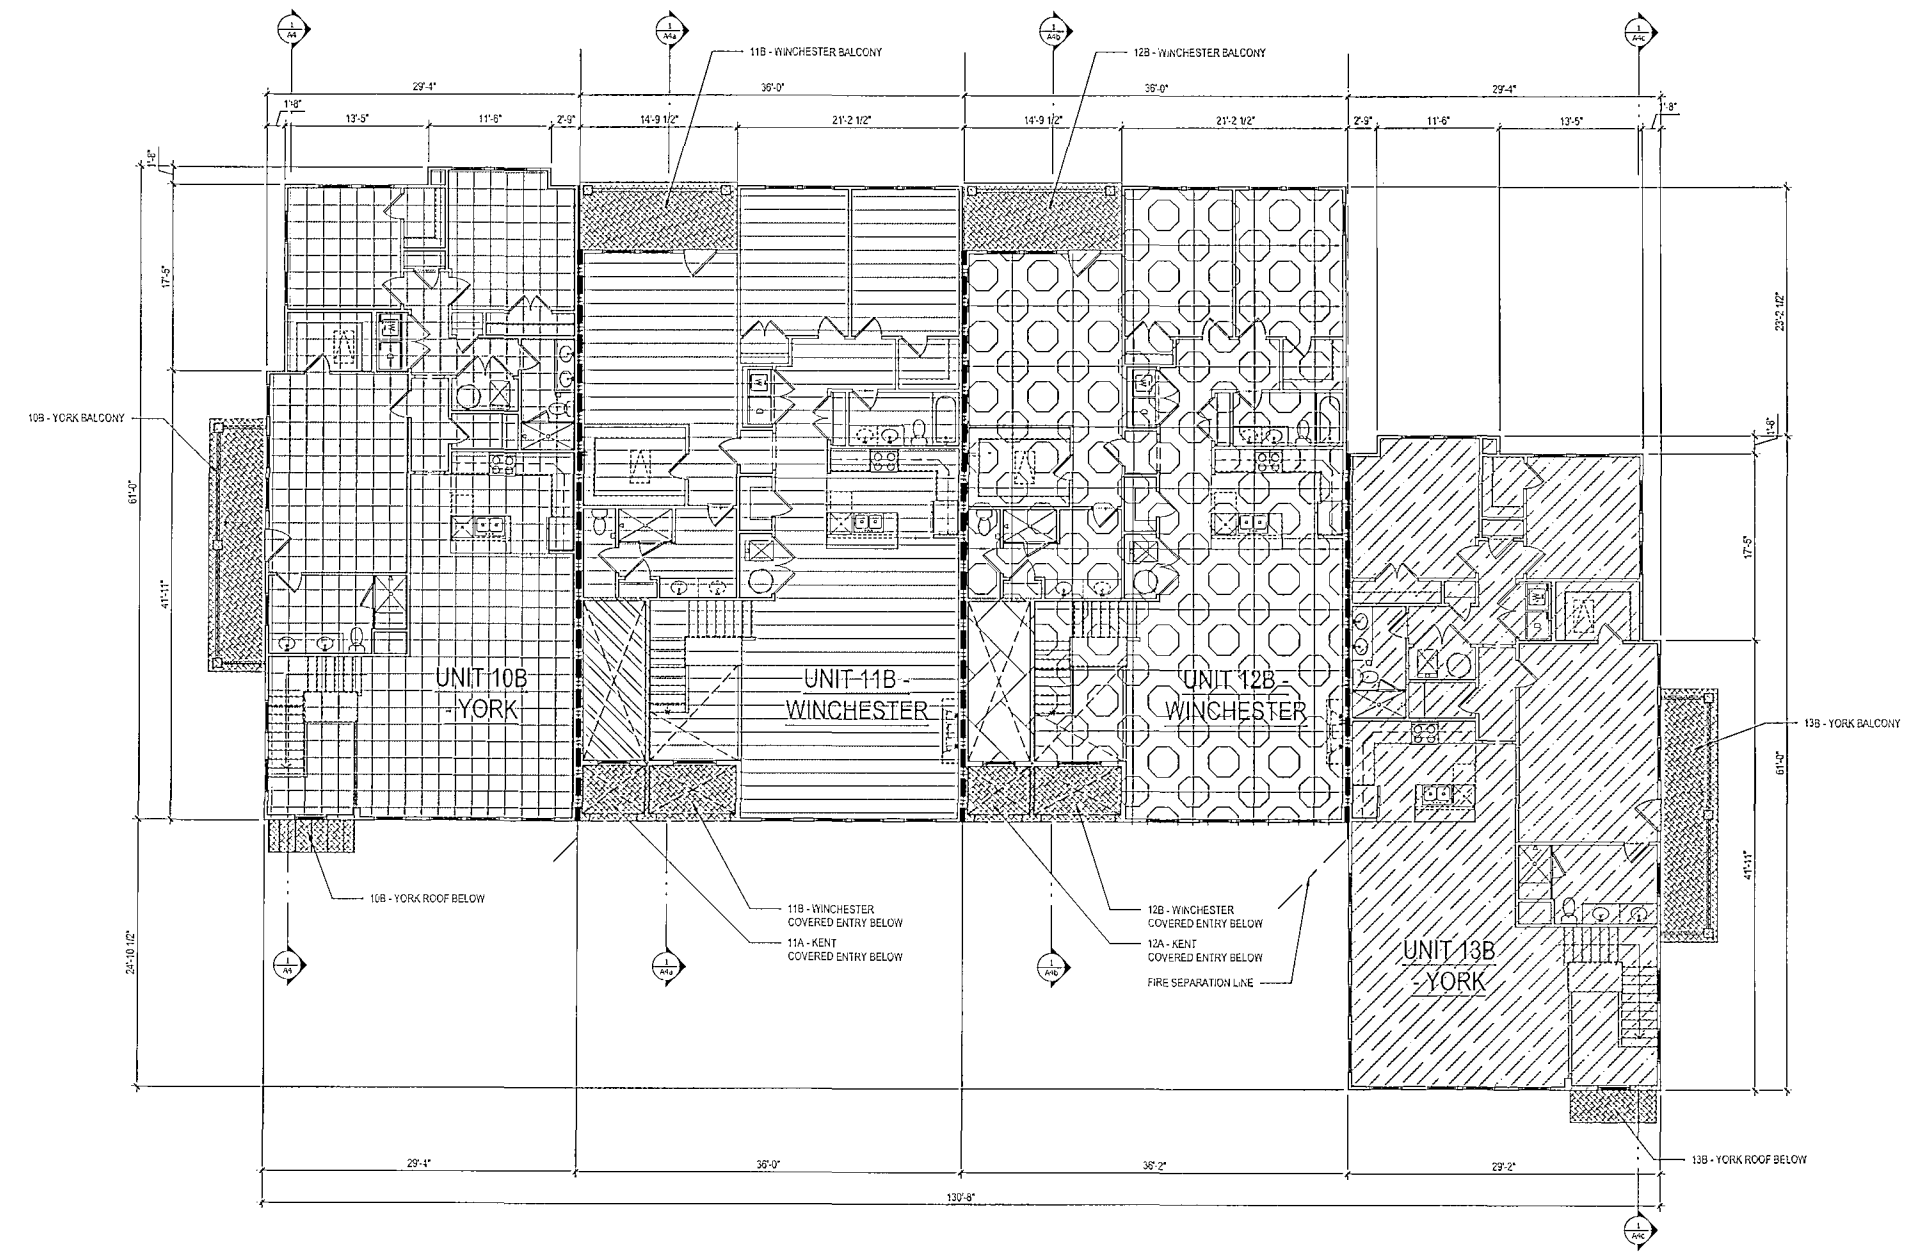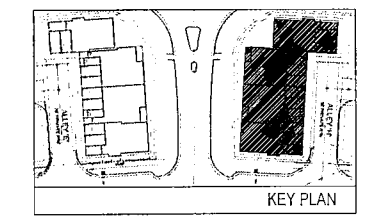

LEGEND

- [Pattern] UNIT 10A LINCOLN
- [Pattern] UNIT 10B YORK
- [Pattern] UNIT 11A KENT
- [Pattern] UNIT 11B WINCHESTER
- [Pattern] UNIT 12A KENT
- [Pattern] UNIT 12B WINCHESTER
- [Pattern] UNIT 13A LINCOLN
- [Pattern] UNIT 13B YORK
- [Pattern] COMMON ELEMENTS
- [Pattern] LIMITED COMMON ELEMENTS

NOTE: THE EXTERIOR OF THE BUILDING SHALL BE CONSIDERED A COMMON ELEMENT EXCEPT FOR PORCHES AND BALCONIES THAT ARE OTHERWISE NOTED AS LIMITED COMMON ELEMENTS.

1 SECOND FLOOR PLAN
A-1a SCALE: 1/8" = 1'-0" @ ALL ELEV.

SEAL & SIGNATURE:

OWNER:
HHHUNT
11247 ALCOCKS ROAD
CLEVELEND, VA 22029
(804) 762-4400

CONSULTANTS:

PROJECT NAME: HHHunt VILLAGE GREEN NORTH AT QUARTERPATH, A CONDOMINIUM WILLIAMSBURG, VA
SHEET TITLE: CONDO DOCUMENTATION - BUILDING 71 FLOOR PLANS

ISSUE / REVISION:		
No.	DESCRIPTION	DATE

PROJECT No: HUN003A
DRAWN BY: LD
CHECKED BY: MJK
PLOT DATE: 03.22.23
FILE NAME: HUN003A_02_01.dwg

A-1a

©2023 LESSARD DESIGN. ALL RIGHTS RESERVED. THIS DOCUMENT IS THE PROPERTY OF LESSARD DESIGN. IT IS TO BE USED ONLY FOR THE PROJECT AND SITE SPECIFICALLY IDENTIFIED HEREIN. IT IS NOT TO BE REPRODUCED, COPIED, OR OTHERWISE TRANSMITTED IN ANY FORM OR BY ANY MEANS, WITHOUT THE WRITTEN PERMISSION AND CONSENT OF LESSARD DESIGN, INC.