


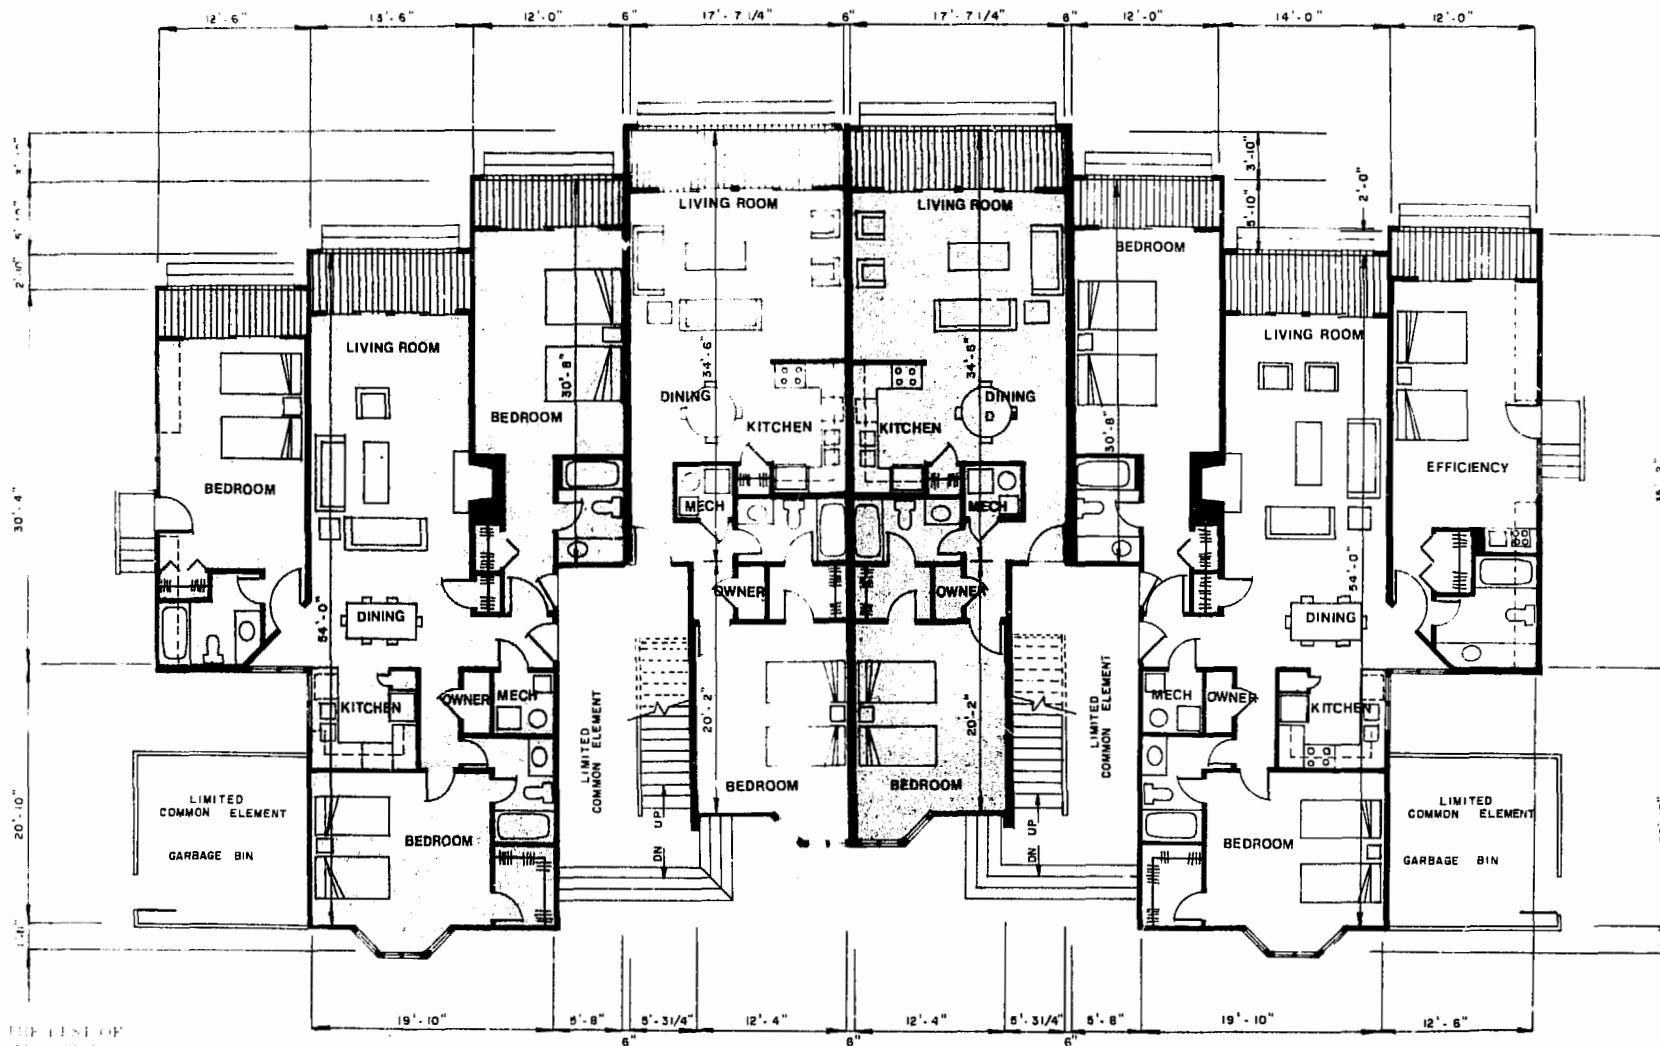

APPROVED FOR RECORD

I HEREBY CERTIFY THAT TO THE BEST OF MY KNOWLEDGE AND BELIEF THE CON-
TENTIONS OF THE PLANS DERIVED FROM
OR SUBSTANTIALLY COMPLETED AND
FINAL DESIGN PLANS, IN COMPLETE, CORRECT
ACCORDANCE WITH THE PROVISIONS OF
SECTION 15-2-1 OF THE VIRGINIA CODE, ANNO
1960, CHAPTER 15-2, AND THIS
DAY

STATE LICENSED ARCHITECT

UNIT 204
AREA = 1673 SQ. FT.

GROUND LEVEL
UNIT 206 AREA = 867 SQ. FT. UNIT 208 AREA = 867 SQ. FT.

UNIT 210
AREA = 1734 SQ. FT.

PHASE I

PADGETT'S ORDINARY CONDOMINIUM
KINGSMILL ON THE JAMES
JAMES CITY COUNTY, VIRGINIA


BUILDING "B"
UNIT FLOOR PLANS,
VERTICAL BOUNDARIES ATTACHED
EXHIBIT B

LANGLEY & McDONALD
CONSULTING ENGINEERS PLANNERS SURVEYORS
VIRGINIA BEACH & WILLIAMSBURG VIRGINIA

BAINBRIDGE & ASSOCIATES
ARCHITECTS

3:23 pm.
Recorded 15th day of June 1984
in
M. B. No. 249; pages 202
Helen S. White Clerk
Reynaud R. Hunter, Jr. Clerk

SHEET 3 OF 12
DWG. NO. 1237W

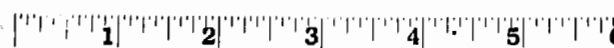

Business Records Corporation

1032 East Lindsay Street • Greensboro, N.C. 27405