

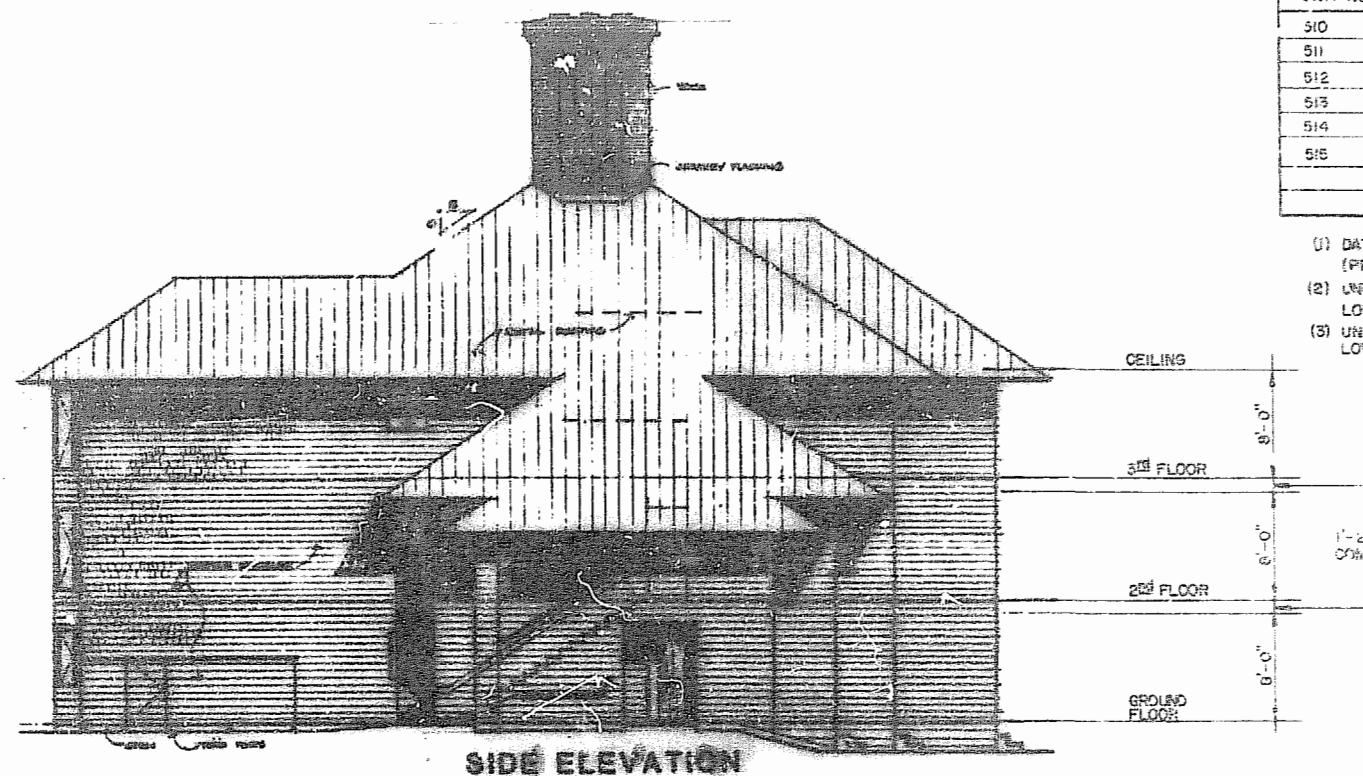


ARCHITECT'S CERTIFICATE
 I HEREBY CERTIFY THAT TO THE BEST OF MY
 KNOWLEDGE AND BELIEF THAT CONSTRUCTION
 OF THE UNIT'S DESCRIBED HEREON IS
 SUBSTANTIALLY COMPLETED AND THAT THIS
 PLAN IS ACCURATE, CORRECT AND IN
 COMPLIANCE WITH THE PROVISIONS OF
 SUB-SECTION 55-78.50 IM. VA. CODE
 ANN. 8-37 (2004 SUP.)
 GIVEN UNDER MY HAND THIS DAY

STATE CERTIFIED ARCHITECT DATE

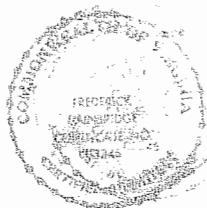

SIDE ELEVATION

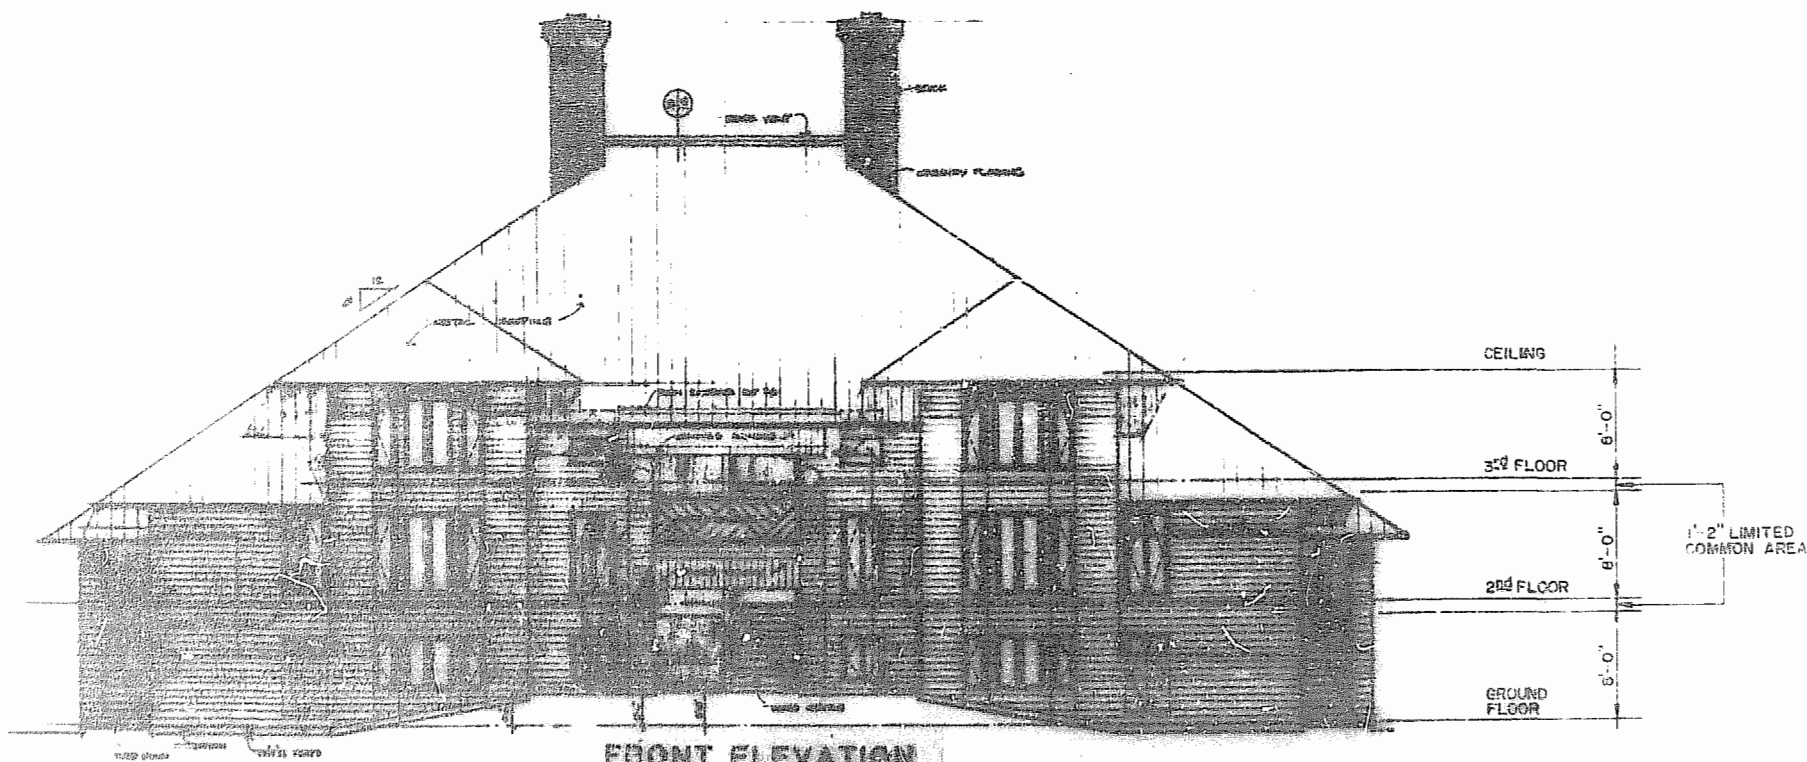

FRONT ELEVATION

BUILDING "4"

UNIT NO.	LOWER BOUNDARY	UPPER BOUNDARY
510	39.33	47.33
511	39.33	47.33
512	48.50	56.50
513	48.50	56.50
514	57.67	65.67
515	57.67	65.67

- (1) DATUM NATIONAL OCEAN SURVEY 0.00=M.S.L.
(PRE. 1972 ADJUSTMENT)
- (2) UNIT 511 FRONT ENTRY
LOWER BOUNDARY 39.33 ; UPPER BOUNDARY 46.33
- (3) UNIT 513 FRONT ENTRY
LOWER BOUNDARY 48.50 ; UPPER BOUNDARY 55.50

EXHIBIT B
 CONFERENCE CENTER CONDOMINIUM
 PHASE I
 BEING A SUBDIVISION OF PROPERTY OF
 BUSCH PROPERTIES, INC.
 KINGSMILL ON THE JAMES
 JAMES CITY COUNTY, VIRGINIA
 SCALE 1" = 8' DATE: 4/11/88
 Langley and McDonald, P.C.
 VIRGINIA BEACH AND WILMINGTON, VIRGINIA
 Architects
 SHEET 33 OF 39

