



ARCHITECT'S CERTIFICATE
 I HEREBY CERTIFY THAT TO THE BEST OF MY
 KNOWLEDGE AND BELIEF THAT CONSTRUCTION
 OF THE UNITS DETICED HEREON IS
 SUBSTANTIALLY COMPLETED AND THAT THIS
 PLAN IS ACCURATE, CORRECT AND IN
 COMPLIANCE WITH THE PROVISIONS OF
 SUB-SECTION 05-70.00 04, VA CODE
 ARTICLE 11970, PLUM. SUP.
 WHICH UNDER MY HAND THIS DAY

STATE CERTIFIED ARCHITECT DATE

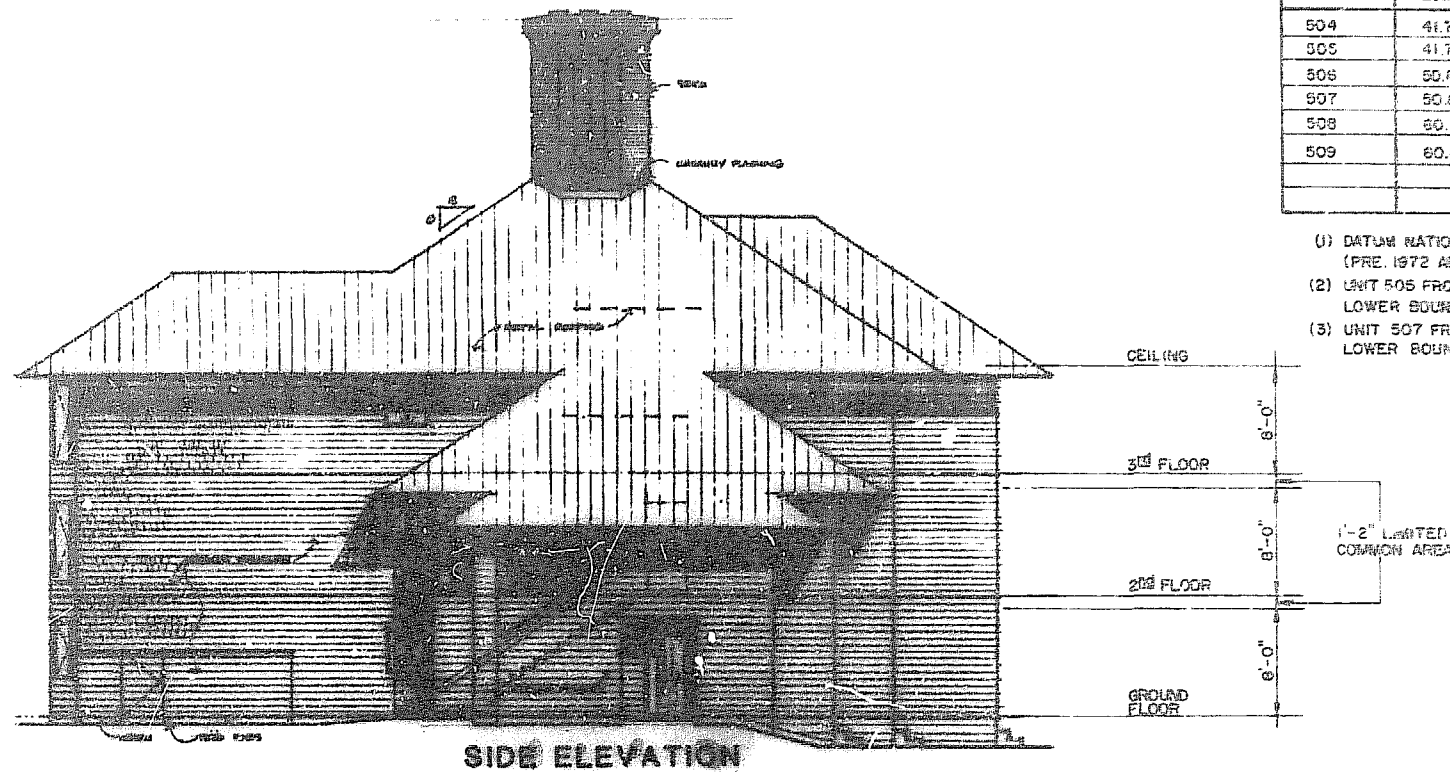

SIDE ELEVATION

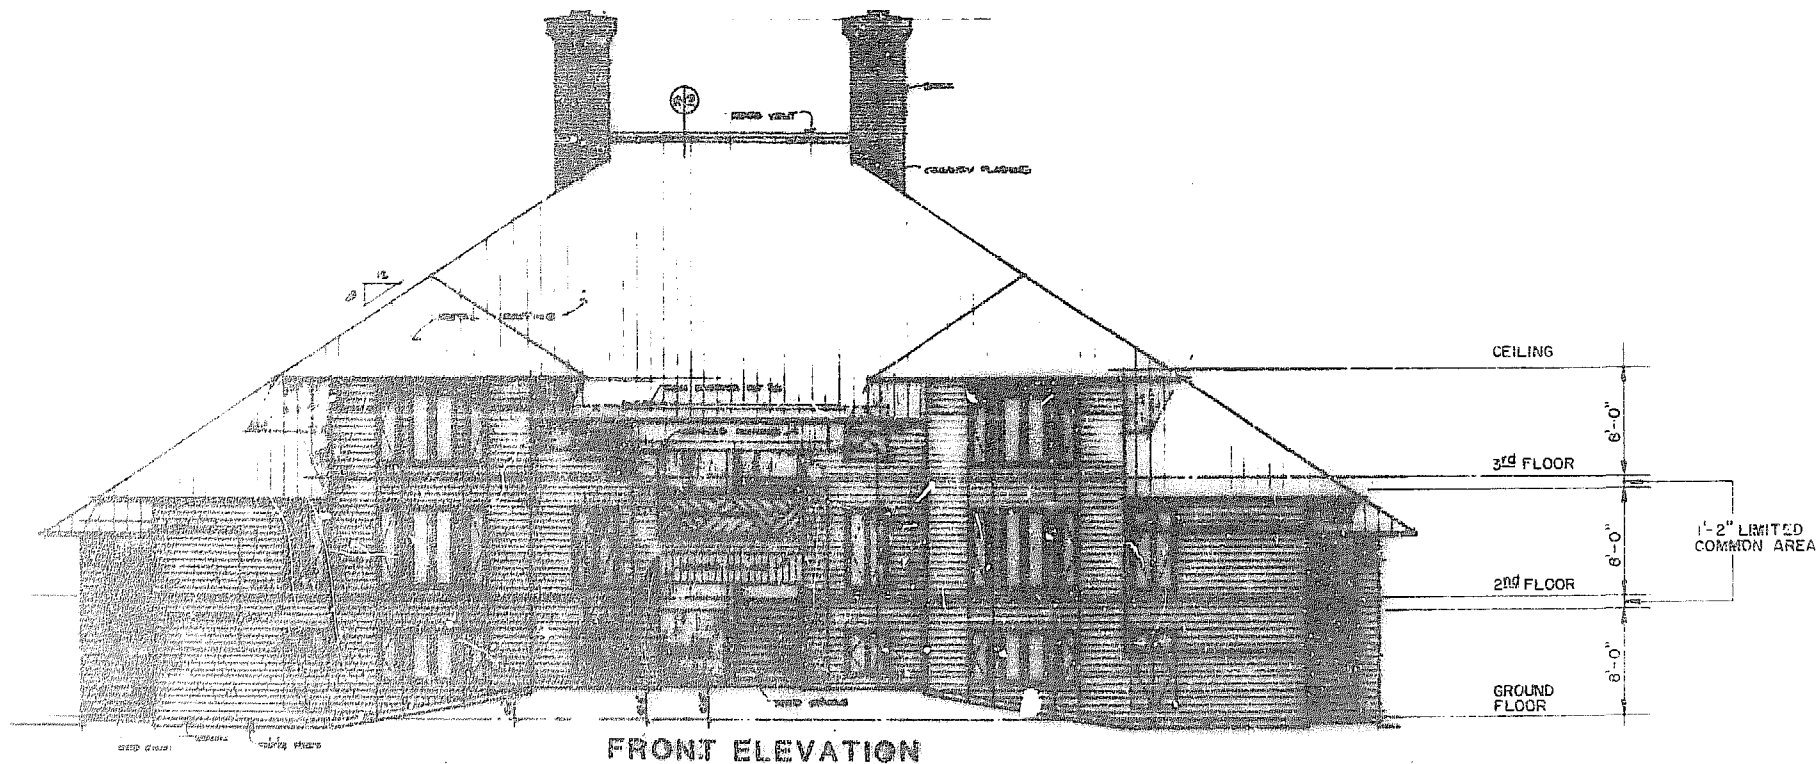

FRONT ELEVATION

BUILDING "5"

UNIT NO.	LOWER BOUNDARY	UPPER BOUNDARY
504	41.10	49.70
505	41.70	49.70
506	50.87	58.87
507	50.87	58.87
508	60.04	68.04
509	60.04	68.04

- (1) DATUM NATIONAL OCEAN SURVEY 0.00 = M.S.L.
(PRE. 1972 ADJUSTMENT)
- (2) UNIT 505 FRONT ENTRY
LOWER BOUNDARY 41.70 ; UPPER BOUNDARY 49.50
- (3) UNIT 507 FRONT ENTRY
LOWER BOUNDARY 50.87 ; UPPER BOUNDARY 57.67

DRWING
 CONFERENCE CENTER CONDOMINIUM
 PHASE I
 BEING A SUBDIVISION OF PROPERTY OF
 BUSCH PROPERTIES, INC.
 KINGSWILL ON THE JAMES
 JAMES CITY COUNTY, VIRGINIA
 SCALE 1" = 8' DATE 4/11/88
 Lenghy and McDonald, P.C.
 VIRGINIA BEACH AND WILLIAMSBURG, VIRGINIA
 Bohndorf and Associates
 ARCHITECTS
 SHEET 34 OF 39

