



ARCHITECT'S CERTIFICATE
 I HEREBY CERTIFY THAT TO THE BEST OF MY KNOWLEDGE AND BELIEF THAT CONSTRUCTION OF THE UNITS DEPICTED HEREON IS SUBSTANTIALLY COMPLETED AND THAT THIS PLAN IS ACCURATE, CORRECT AND IN COMPLIANCE WITH THE PROVISIONS OF SUB-SECTION 55-79.59 (B), VA CODE ANNO. 18979 CURR. SUP.1 GIVEN UNDER MY HAND THIS DAY

STATE CERTIFIED ARCHITECT _____ DATE _____

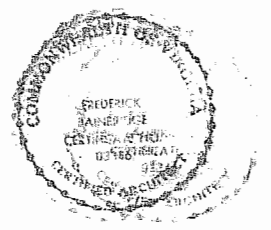


UNIT NO.	LOWER BOUNDARY	UPPER BOUNDARY
500	46.17	54.17
501	46.17	54.17
502	55.34	63.34
503	55.34	63.34

(1) DATUM NATIONAL OCEAN SURVEY 0.00=M.S.L. (PRE. 1972 ADJUSTMENT)
 (2) UNIT ; SIDE ENTRY
 LOWER BOUNDARY ; UPPER BOUNDARY

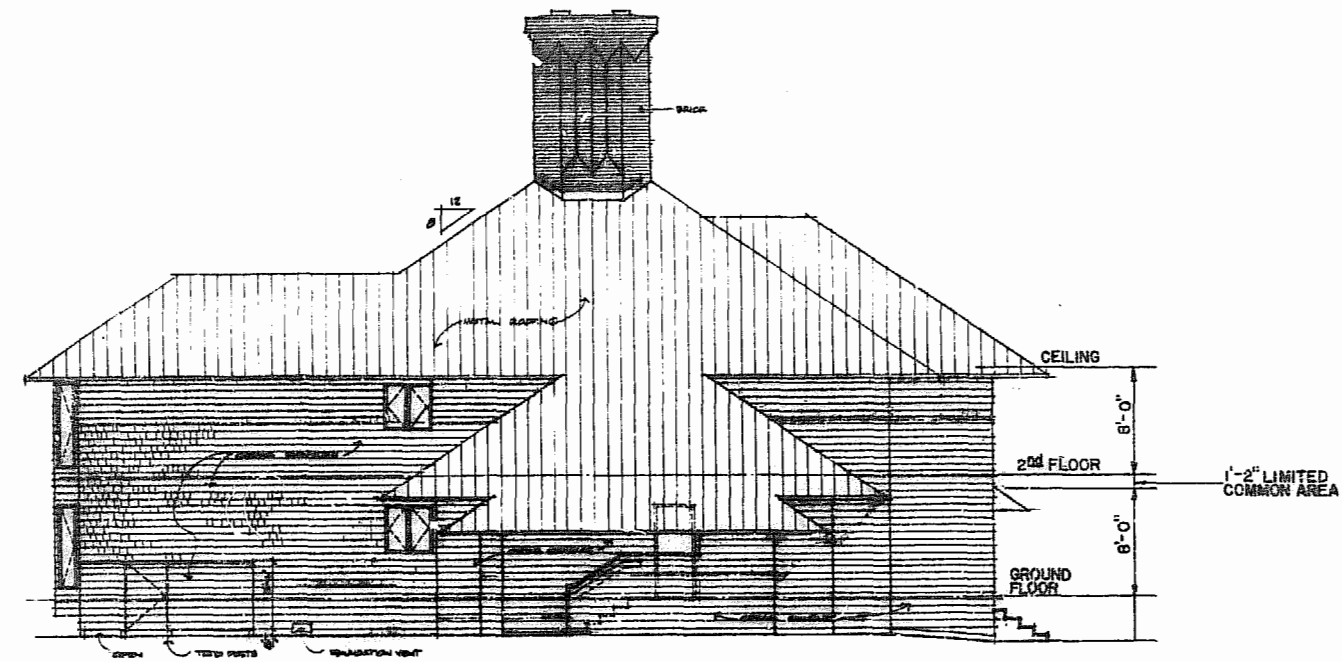

SIDE ELEVATION

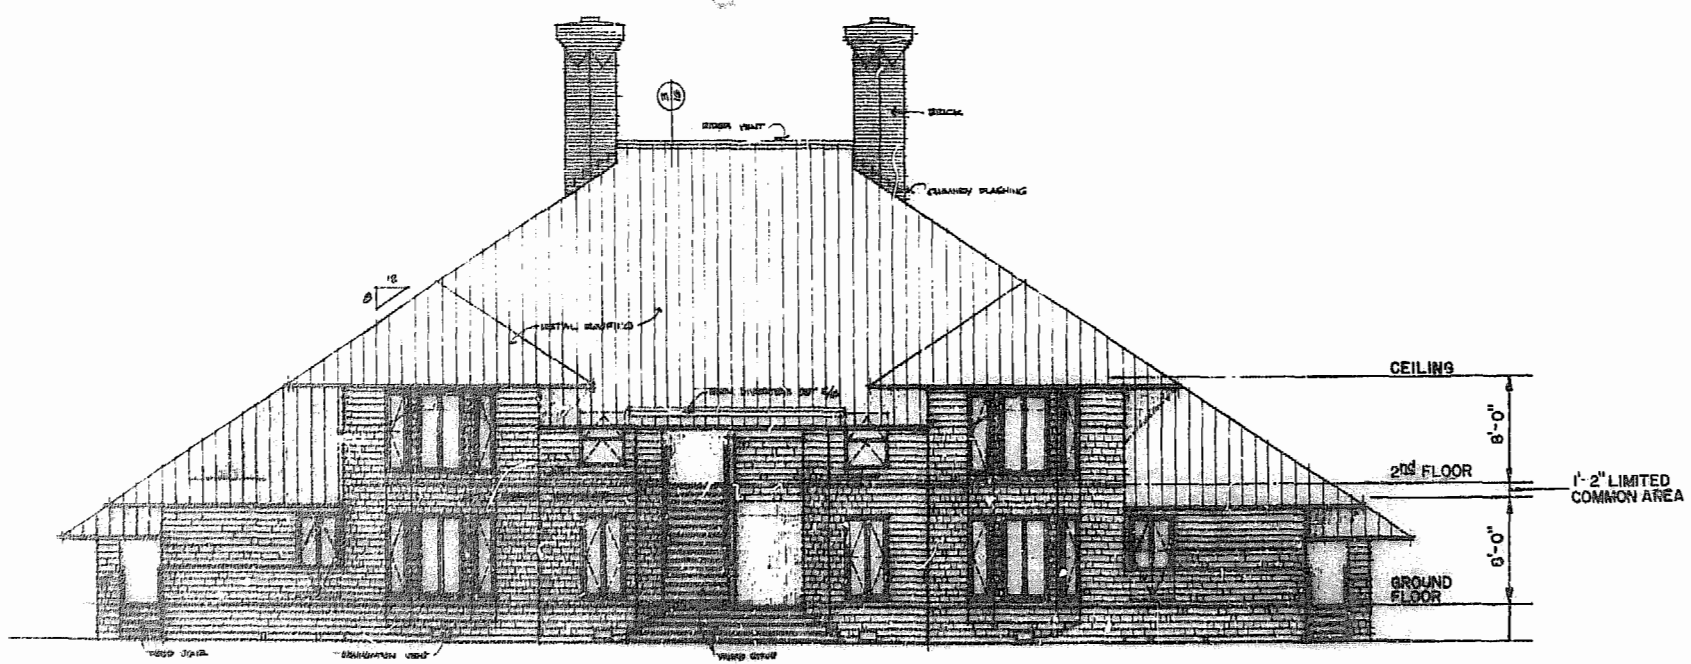

FRONT ELEVATION

BUILDING "6"



EXHIBIT B
CONFERENCE CENTER CONDOMINIUM
 PHASE 1
 BEING A SUBDIVISION OF PROPERTY OF
 BUSCH PROPERTIES, INC.
 KINGSMILL ON THE JAMES
 JAMES CITY COUNTY, VIRGINIA
 SCALE: 1" = 8' DATE: 4/11/88
 Langley and McDonnell, P.C.
 VIRGINIA BEACH AND WILLIAMSBURG, VIRGINIA
 Bainbridge and Associates
 ARCHITECTS
 SHEET 35 OF 39