


ARCHITECT'S CERTIFICATE
 I HEREBY CERTIFY THAT TO THE BEST OF MY
 KNOWLEDGE AND BELIEF THAT CONSTRUCTION
 OF THE UNITS DEPICTED HEREON IS
 SUBSTANTIALLY COMPLETED AND THAT THIS
 PLAN IS ACCURATE, CORRECT AND IN
 COMPLIANCE WITH THE PROVISIONS OF
 SUB-SECTION 55-79.5B(d), VA. CODE
 ANNO.(1979 CUM. SUP.)
 GIVEN UNDER MY HAND THIS


STATE CERTIFIED ARCHITECT DATE

UNIT NO	LOWER BOUNDARY	UPPER BOUNDARY
706	44.81	52.81
707	44.81	52.81
708	53.98	61.98
709	53.98	61.98
710	63.15	71.15
711	63.15	71.15

(1) DATUM NATIONAL OCEAN SURVEY 0.00=M.S.L.
 (PRE.1972 ADJUSTMENT)

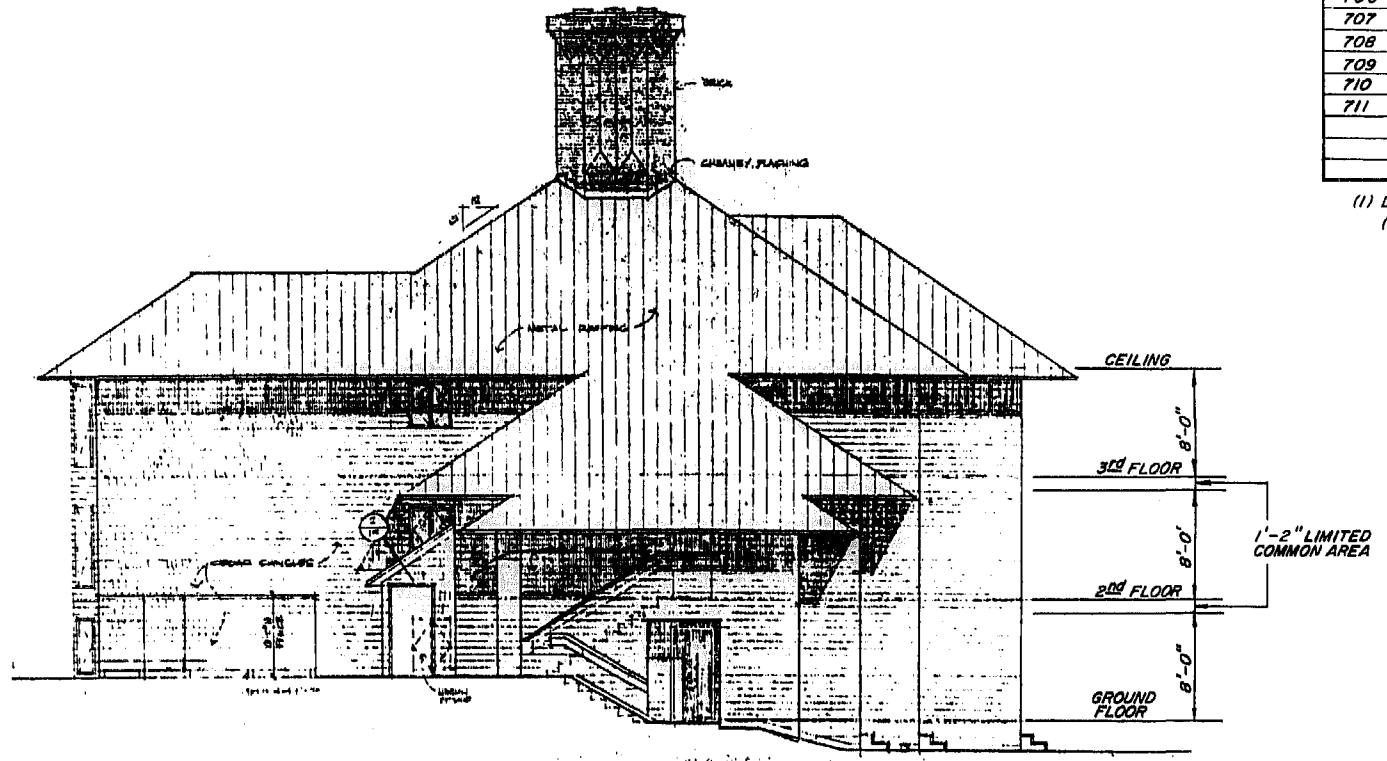

SIDE ELEVATION

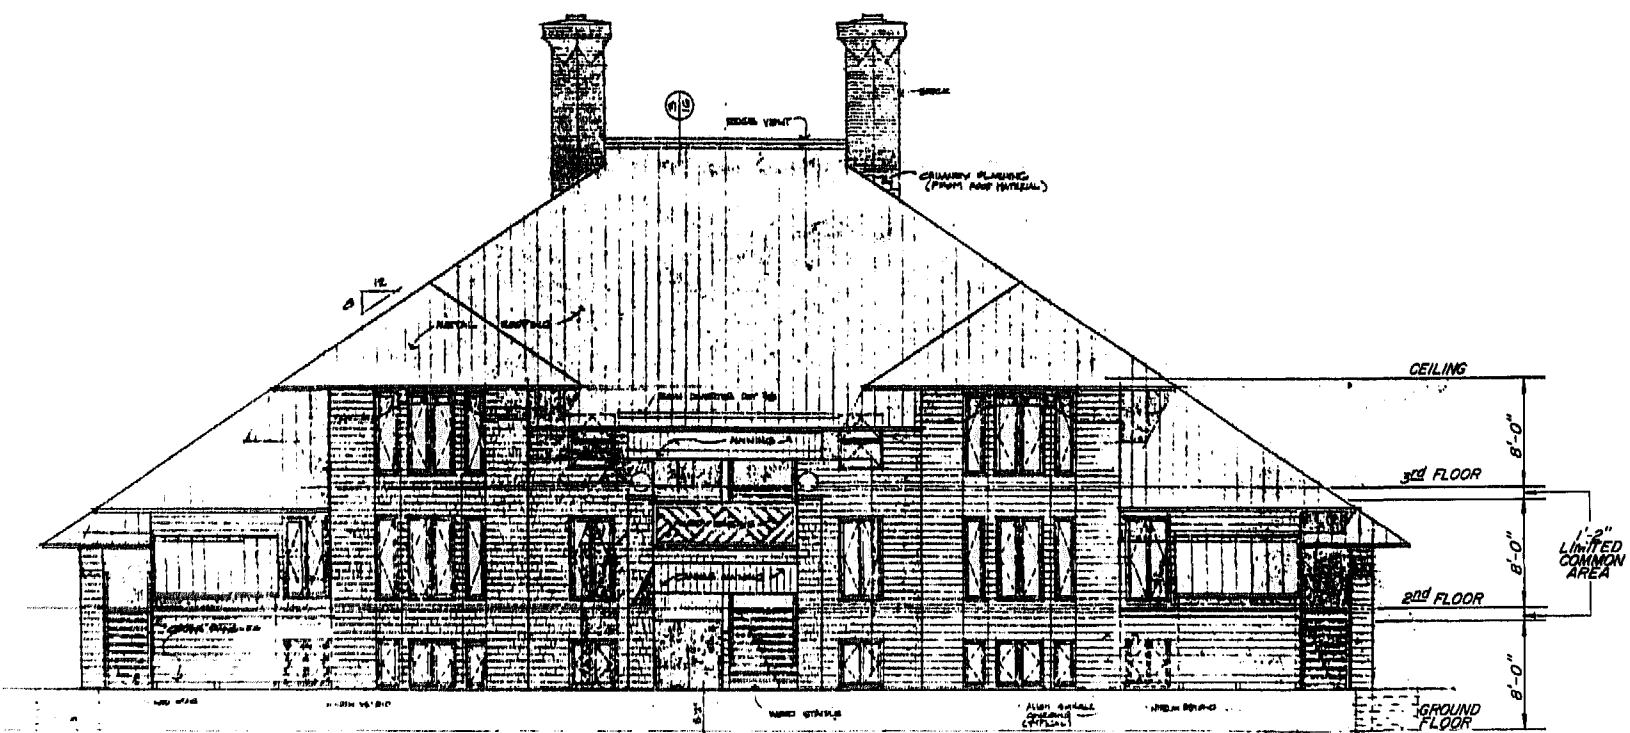

FRONT ELEVATION

BUILDING "6"



EXHIBIT B
 CONFERENCE CENTER CONDOMINIUM
 PHASE 2A
 BEING A SUBDIVISION OF PROPERTY OF
 BUSCH PROPERTIES, INC.
 KINGSMILL ON THE JAMES
 JAMES CITY COUNTY, VIRGINIA
 SCALE: 1" = 8' DATE: 5/07/90
 Langley and McDonald, P.C.
 VIRGINIA BEACH AND WILLIAMSBURG, VIRGINIA
 Bainbridge and Associates
 ARCHITECTS
 SHEET 15 OF 16