



SECOND FLOOR PLAN
SCALE: 1/8" = 1'-0"

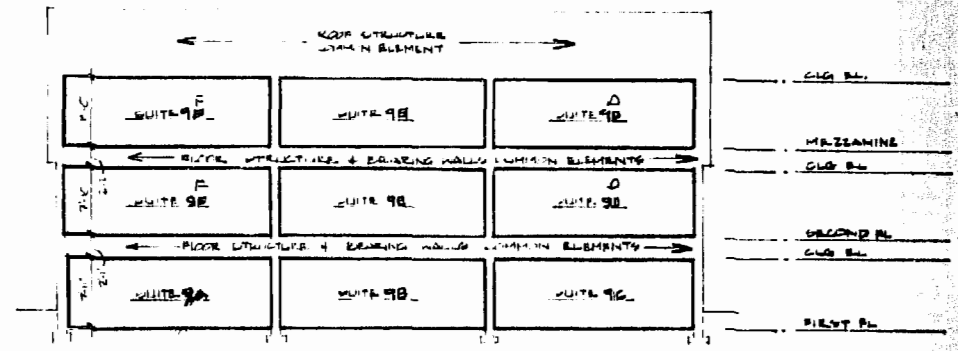


THROUGH SECTION
SCALE: 1/8" = 1'-0"

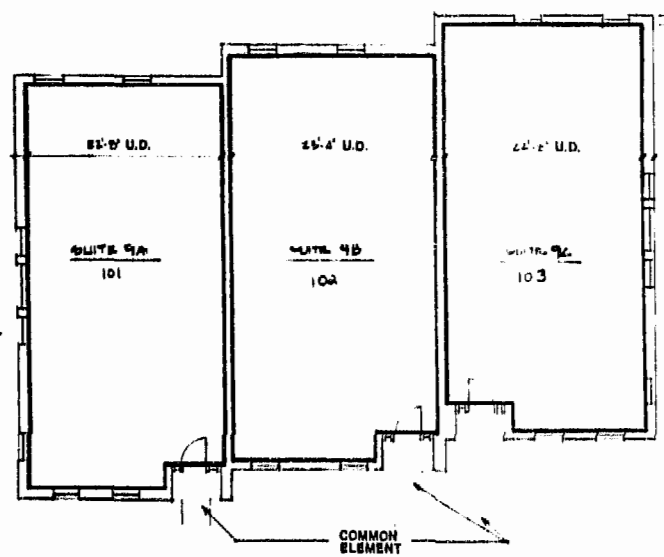

FIRST FLOOR PLAN
SCALE: 1/8" = 1'-0"

NOTE:
WALLS SHOWN OUTSIDE OF
UNIT DIMENSIONS ARE
COMMON ELEMENTS
MECHANICAL UNITS ARE
LIMITED COMMON
ELEMENTS

NOTE:
WALLS SHOWN OUTSIDE OF
UNIT DIMENSIONS ARE
COMMON ELEMENTS
THESE PLANS ARE ACCURATE &
ARE IN COMPLIANCE WITH SECTION
88-79.06 CODE OF VIRGINIA, AS AMENDED

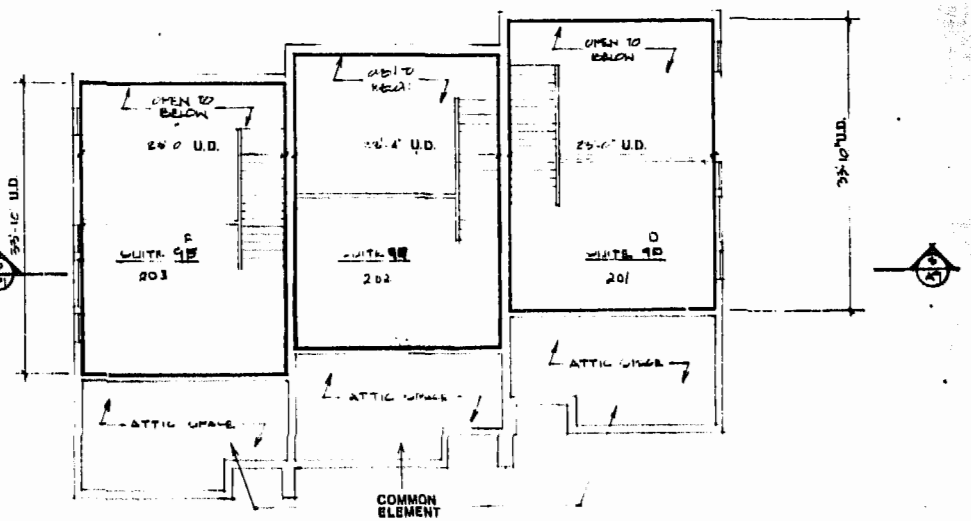

LOFT FLOOR PLAN
SCALE: 1/8" = 1'-0"

REVISIONS
DATE: 7-4-90
DRAWN BY: [Signature]

WILLIAMSBURG OFFICE PARK
JAMES CITY COUNTY, VIRGINIA
BLDG. NO. 9



KARL E. KOHLER ASSOCIATES ARCHITECTS
300 EARLE AVENUE, WEST
VIENNA, VIRGINIA 22180
PHONE: (703) 261-1500

A9



2:57 p.m.
Recorded 1346 day of August 1990
B.B. No. 485 D.B. 80
Debra S. Ward Clerk