


I HEREBY CERTIFY THAT THIS PLAT IS ACCURATE AND THAT IT COMPLIES WITH THE CODE OF VIRGINIA OF 1950 AS AMENDED IN SECTIONS 55-79, 69 AND 55-79.70 AND I FURTHER CERTIFY THAT ALL UNITS OR PORTIONS THEREOF DEPICTED HEREON, PURSUANT TO THE CODE OF VIRGINIA 55-79.58 (C), HAVE BEEN SUBSTANTIALLY COMPLETED OR ARE PRESENTLY IN STATUS SHOWN ON EACH BUILDING.

SIGNED P. E. P. E.

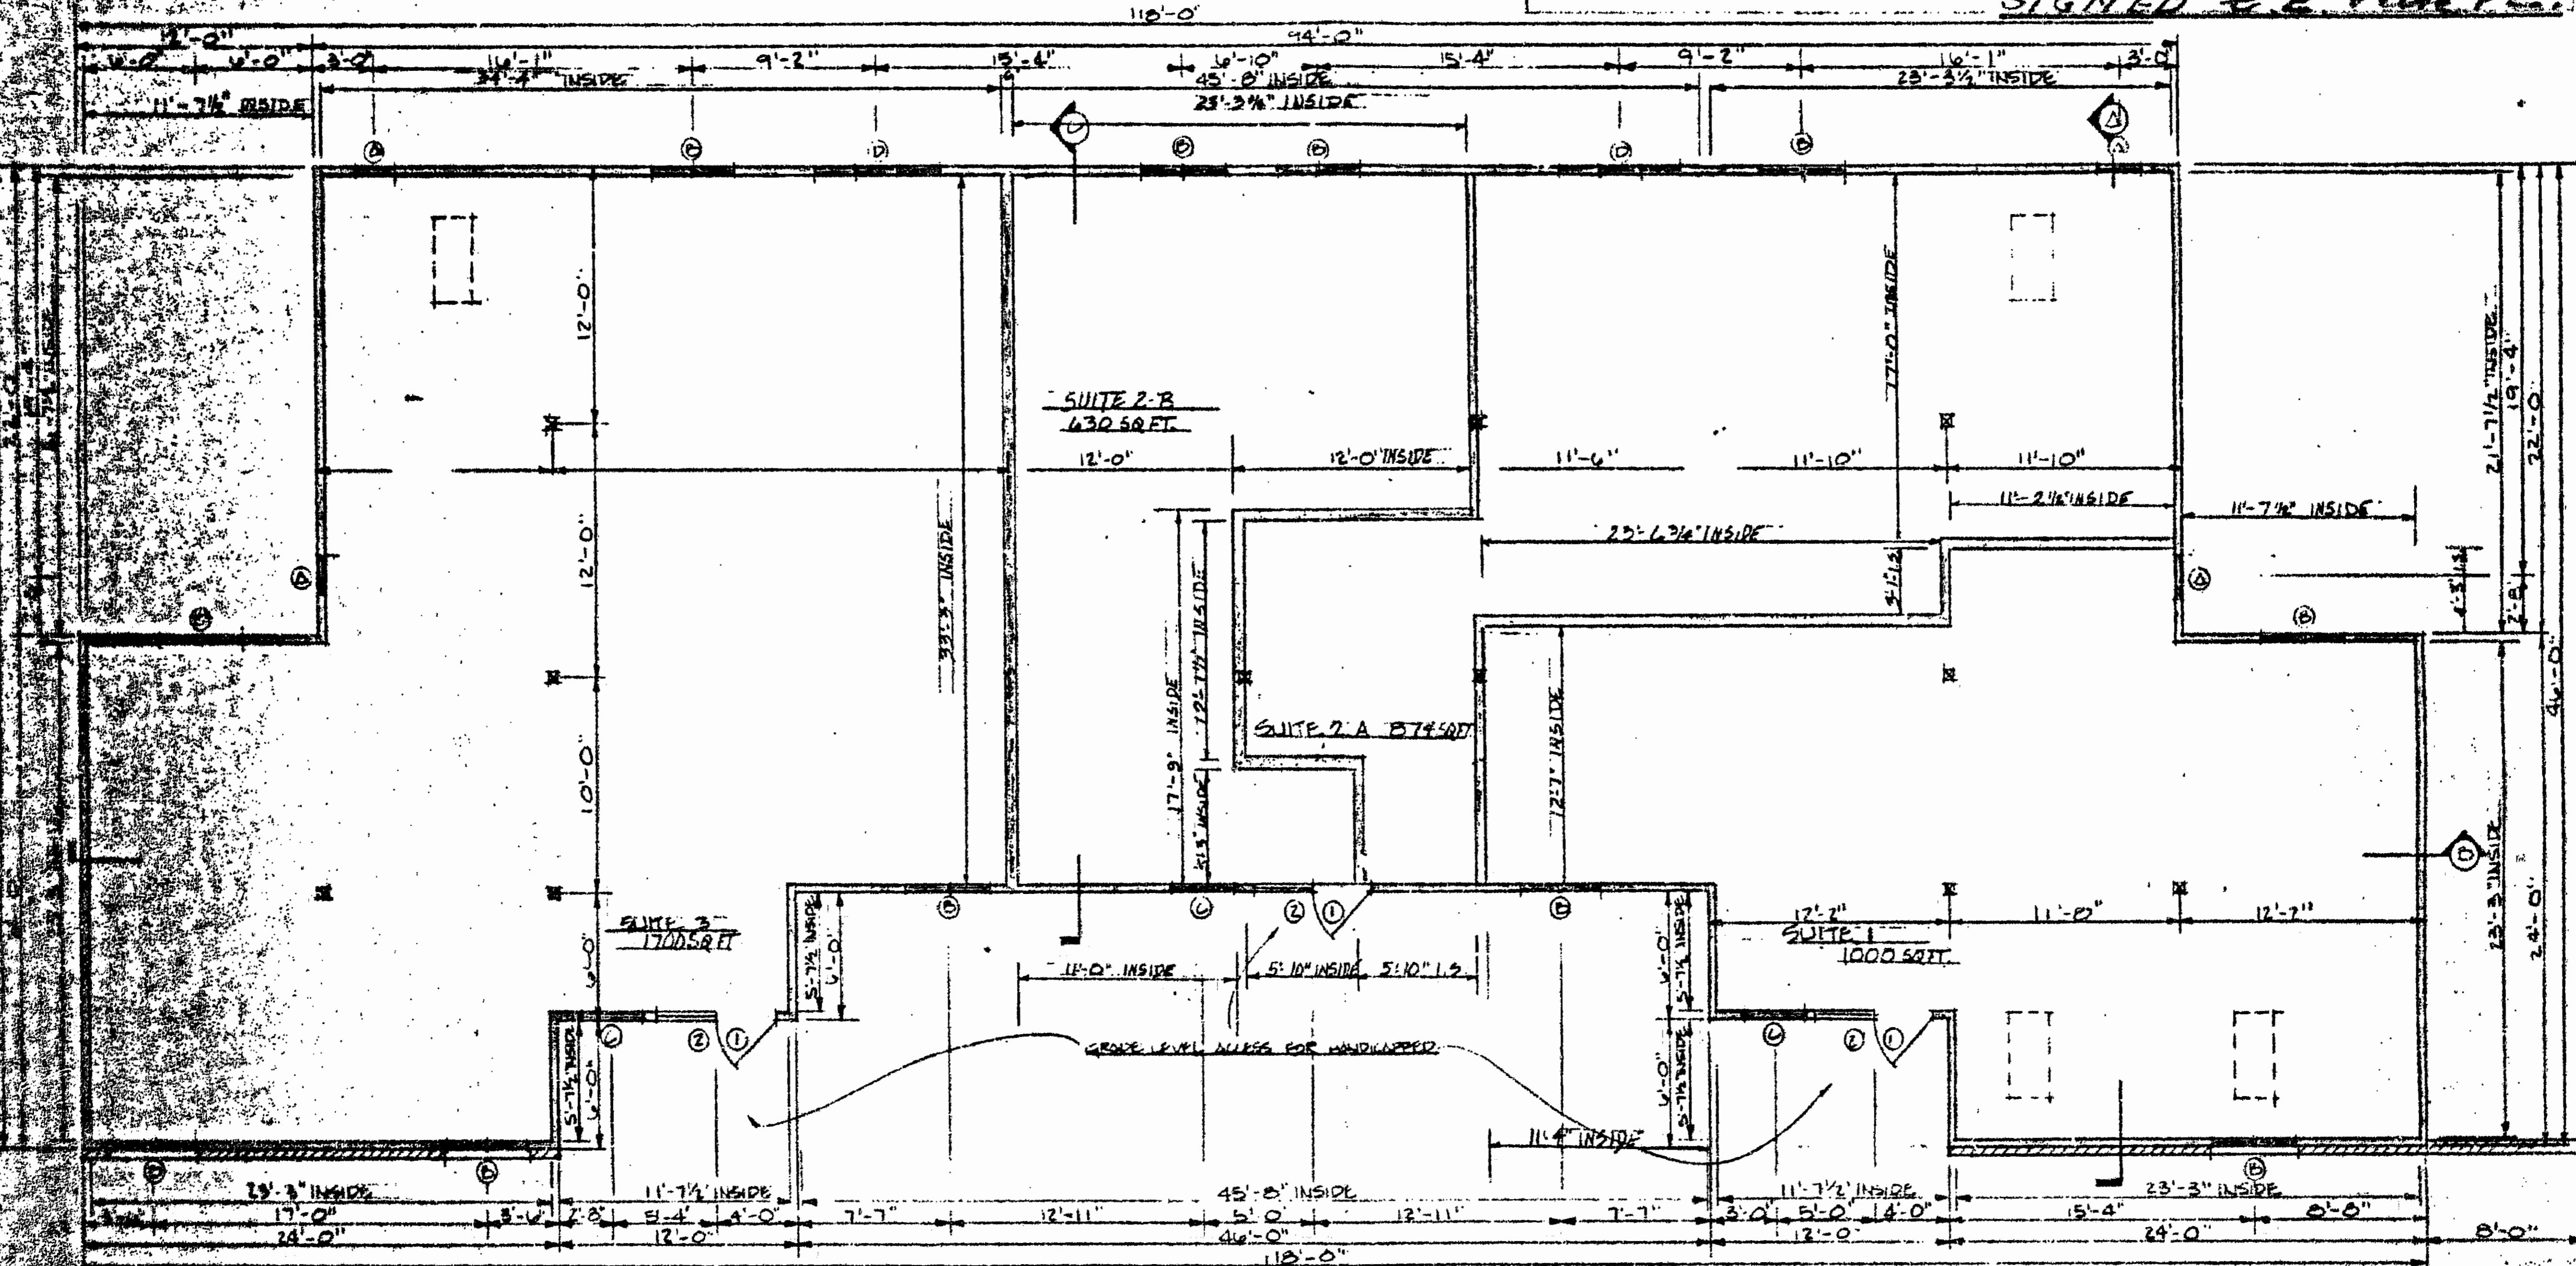

NOTES

ALL TENANT BUILD OUT SHALL BE PERFORMED UNDER SEPARATE PERMIT WITH DRAWINGS APPROVED PRIOR TO COMMENCING WORK.

RENTABLE AREA TO BE DETERMINED BY THE MANUFACTURED SITES HAVING MORE THAN 3 EMPLOYEES SHALL HAVE SEPARATE BATHS FOR EACH SITE EXCEPT EQUIPMENT FOR THE HANDICAPPED.

3:14 pm.

Recorded 3rd day of December, 1992
in

B. No 594 pages 399
Mlene Sward Clerk

FLOOR PLAN

1/8" = 1'-0"

FRAMING TO BE NAILING TO FLOOR BUILDING CODES
ELECTRICAL TO BE ACCORDING TO NATIONAL ELECTRIC CODES


WINDOW SCHEDULE		
WIDT	TYPE	REMARKS
5' TW 67	3. SINGLE GLAZED	RC 2'-4 1/2" X 6'-1 1/2"
12' ZAGL	11. TWIN LASHING	RC 4'-8 1/2" X 6'-1 1/2"
10' SWD	3. SLIDE	IS LITE
12' SWL	2. TRIPLE GLAZED	RC 7'-0 1/2" X 6'-1 1/2"
2' ZYL	3. SKYLITE	

DOOR SCHEDULE		
WIDT	TYPE	REMARKS
1' 30W	3. FRENCH	
2' 30W	3. FRENCH	FIXED
COMBINED DOOR 11' 0 1/2" OR 9' 0 1/2"		COMBINED DOOR 11' 0 1/2" OR 9' 0 1/2" SUBDIVIDED 7' 4 1/2" X 52"

1/8" = 1 FT SCALE

PLAT RECORDED IN
P.B. NO. 56 PAGE 64

Sheet 4 Replacement

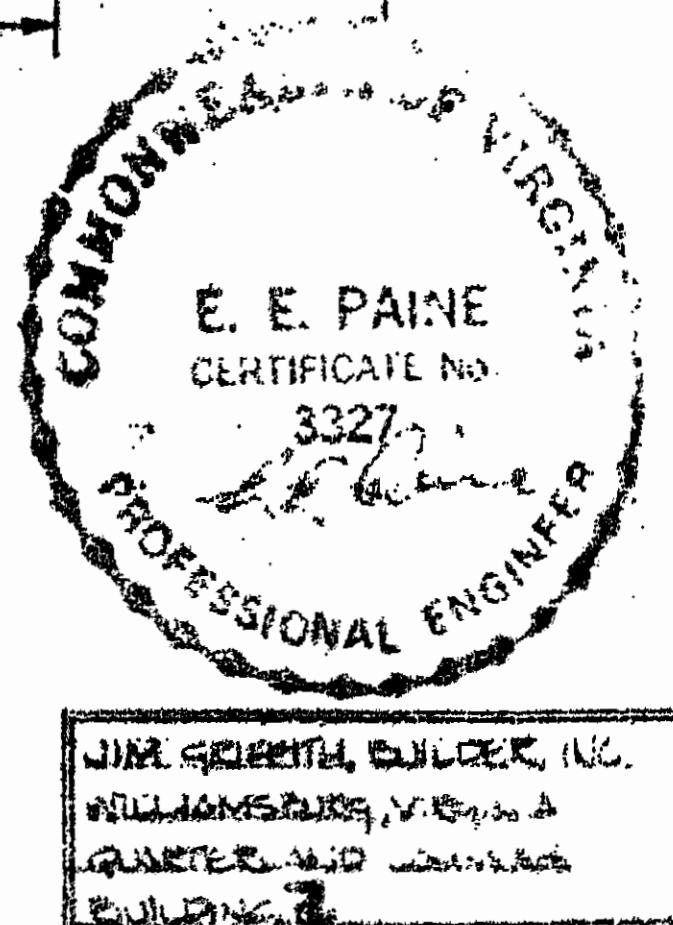

JIM GRIFFITH, BUILDER, INC.
WILLIAMSBURG, VA 23185
QUARTER MILE SOUTH
BUILDING #3