


**FIRST FLOOR BUILDING 17**

SCALE: 1" = 10'

**EXHIBIT B-2  
SUPPLEMENTAL CONDOMINIUM PLANS  
OF  
WYNDHAM PLANTATION  
CONDOMINIUM  
WILLIAMSBURG, VIRGINIA**


DATE: OCTOBER 19, 2000 SCALE: 1"=10'

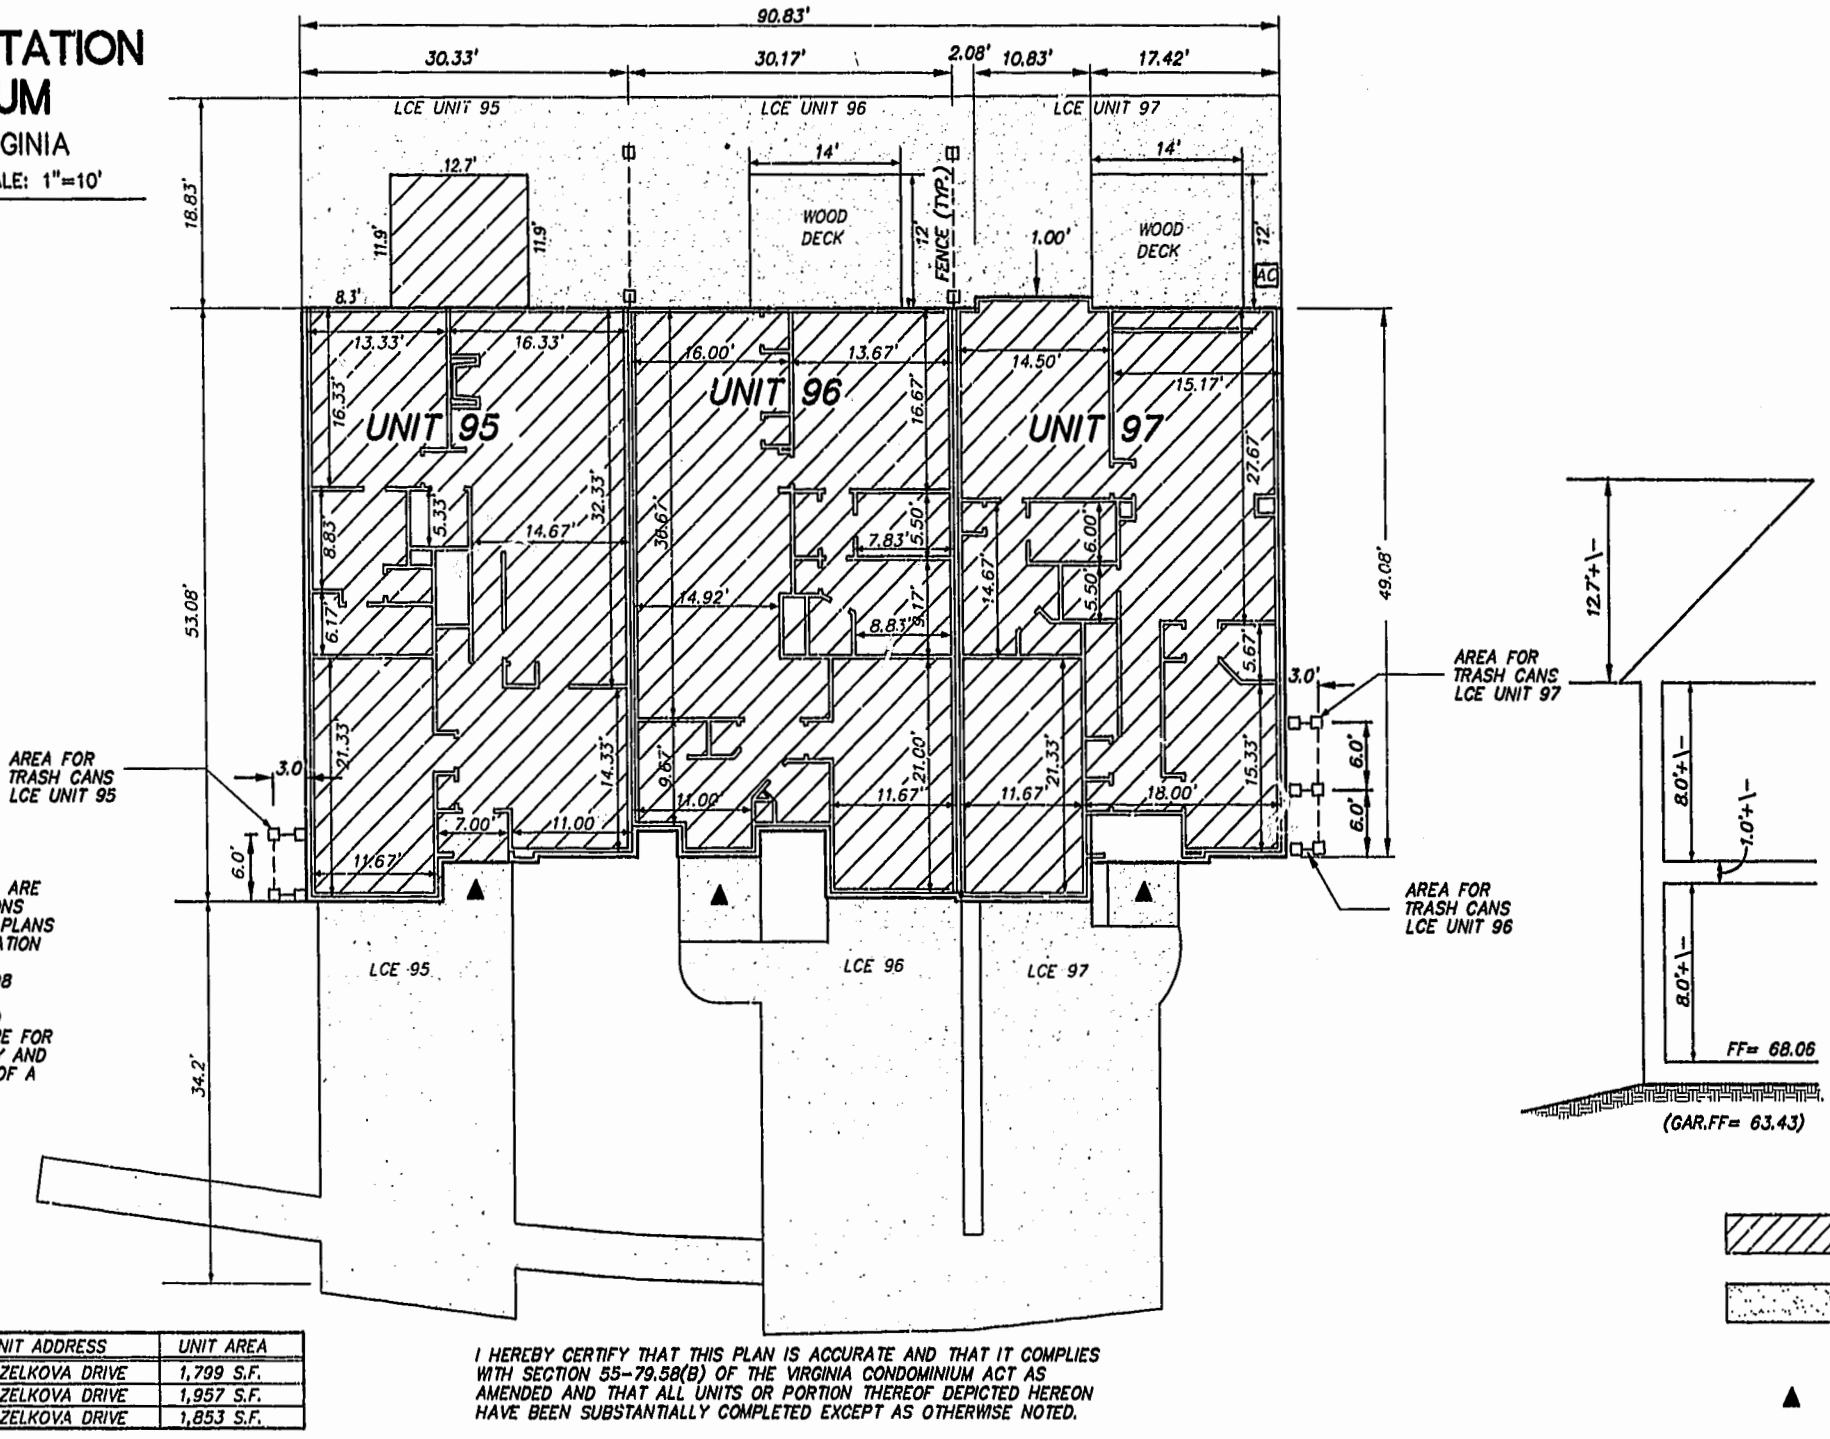

- NOTES:**
- 1) BUILDING DIMENSIONS SHOWN HEREON ARE INTERIOR DIMENSIONS. THESE DIMENSIONS ARE IN FEET AND WERE TAKEN FROM PLANS SUPPLIED ENTITLED "WYNDHAM PLANTATION AT WILLIAMSBURG, FLOOR PLANS" BY PROGRESSIVE DESIGNS DATED 11/19/98
  - 2) INTERIOR UNIT CONFIGURATIONS AND PARTITIONS AS DEPICTED HEREON ARE FOR THE PURPOSE OF ILLUSTRATION ONLY AND MAY NOT REPRESENT THE INTERIOR OF A UNIT AS ACTUALLY CONSTRUCTED.

PHASE	UNIT No.	UNIT ADDRESS	UNIT AREA
4	95	424 ZELKOVA DRIVE	1,799 S.F.
4	96	428 ZELKOVA DRIVE	1,957 S.F.
4	97	432 ZELKOVA DRIVE	1,853 S.F.

I HEREBY CERTIFY THAT THIS PLAN IS ACCURATE AND THAT IT COMPLIES WITH SECTION 55-79.58(B) OF THE VIRGINIA CONDOMINIUM ACT AS AMENDED AND THAT ALL UNITS OR PORTION THEREOF DEPICTED HEREON HAVE BEEN SUBSTANTIALLY COMPLETED EXCEPT AS OTHERWISE NOTED.

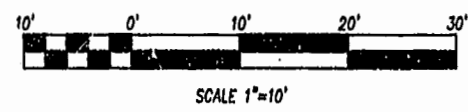

SIGNED: DATE: 10/19/00

PLAT RECORDED IN P.B. NO. 79 PAGE 19-22

Williamsburg/James City County  
11:19 AM  
Recorded 16 day of Nov 2000  
DOCUMENT # 001197  
By *Claudia H. Smith*  
Ryo Chik

**Rickmond Engineering, Inc.**  
1643 Merrimac Trail  
Williamsburg VA 23185  
Voice: (757) 229-1776  
Fax No. (757) 229-4683  
Engineering Surveying Land Planning  
www.rickmond.com