
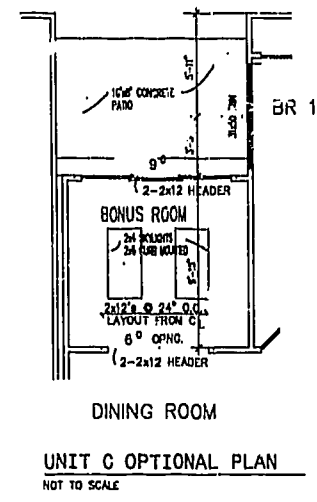


#021288

86 PAGE 98

NOTE:  
INDICATES SOLID WOOD  
FLOORING @ 3/4" AFF. THK.

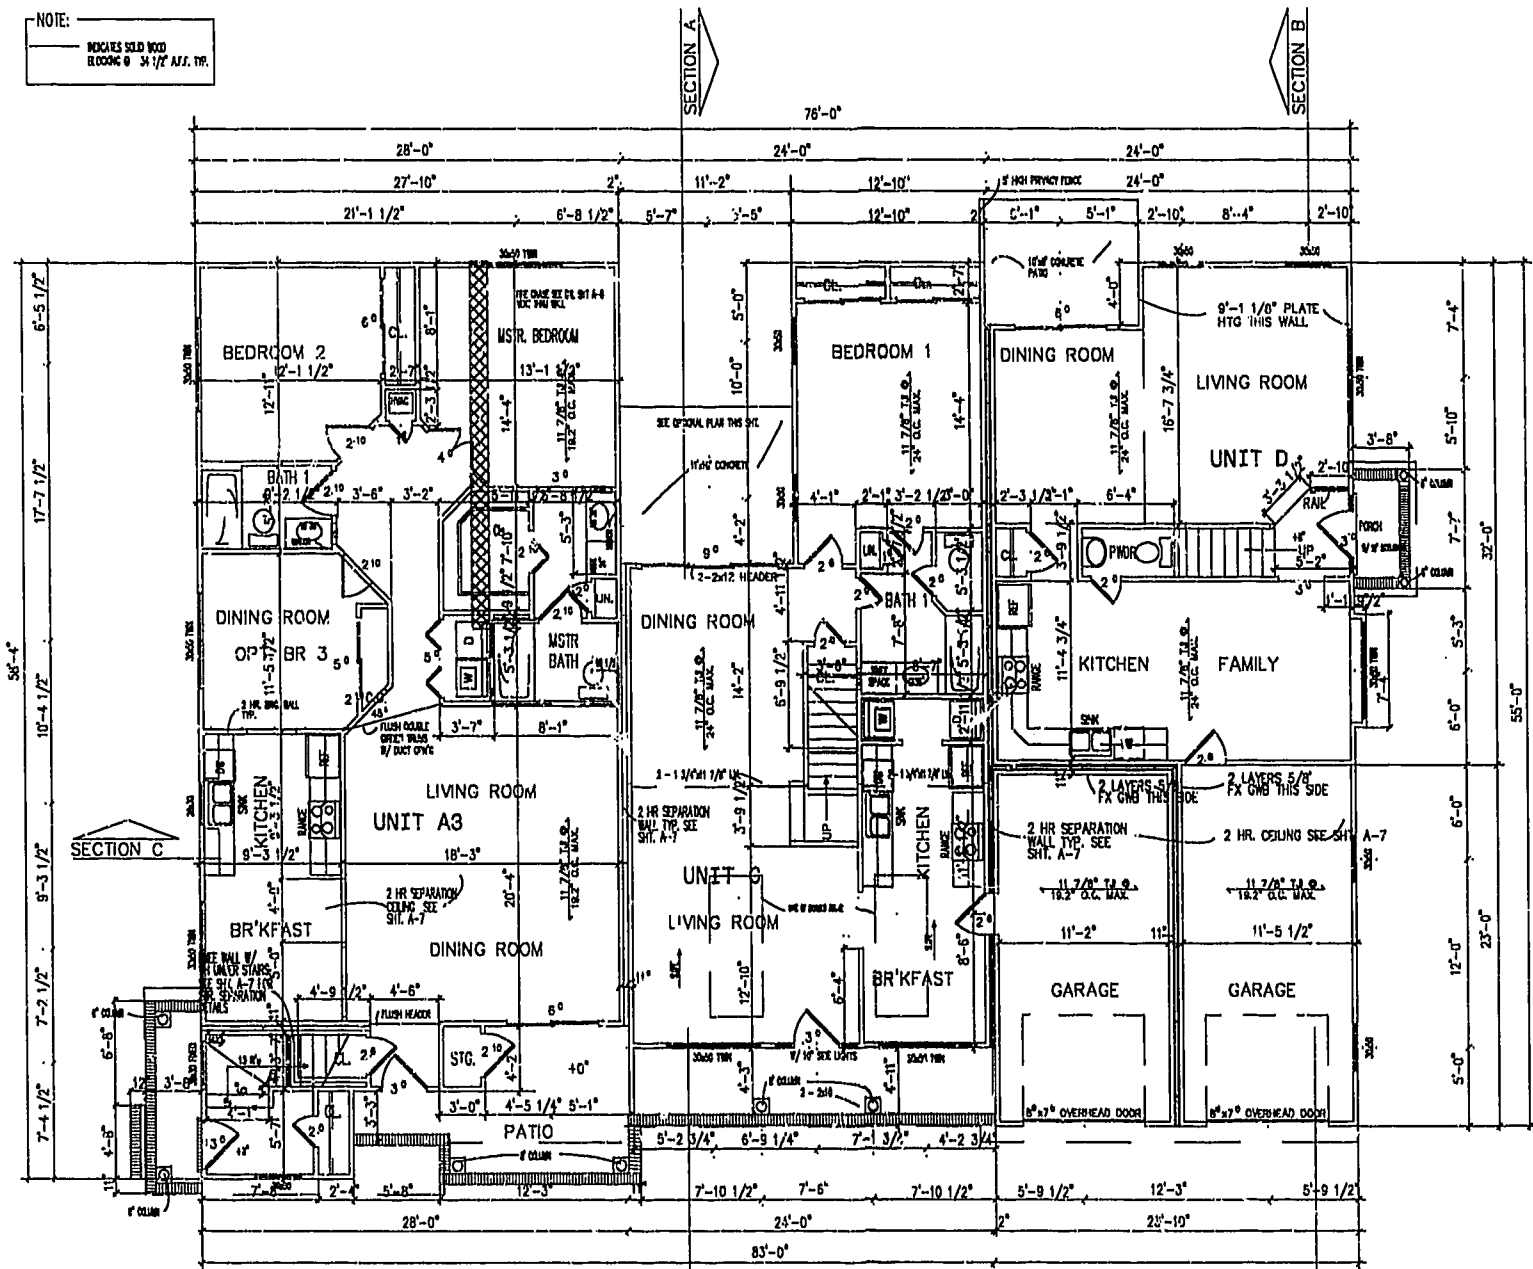

DESIGN CODE VA USBC 1996  
USE GROUP R3  
CONSTRUCTION TYPE 5B  
NOTE: UNIT A3 - DESIGNED  
AS TYPE B DWELLING UNITS  
IN COMPLIANCE W/ CODE  
SECTION 1107.4.

BUILDING AREA


UNIT	FLOOR	AREA	LIVING	GARAGE
UNIT A3	1ST FLOOR	1408	1408	
UNIT E3	1ST FLOOR	58		
	2ND FLOOR	1441	1499	
	TOTAL	1499		
UNIT C	1ST FLOOR	980		
	2ND FLOOR	585	1565	
	GARAGE	285		265
	TOTAL	1830		
UNIT D	1ST FLOOR	726		
	2ND FLOOR	952	1678	
	GARAGE	275		175
	TOTAL	1953		
BLOG TOTAL		8690	6150	540

# FIRST FLOOR PLAN

NOT TO SCALE

NOTE:  
ALL DIMENSIONS ARE FROM FACE OF STUDS UNLESS NOTED  
OTHERWISE.

City of Williamsburg & County of James City  
Circuit Court: This PLAT was recorded on  
22 July 2002  
at 10:27 AM in: PG. 98-10  
DOCUMENT # 021288  
RETSY D. WOOLRIDGE, CLERK  
*Retsy Woolridge* Dep. Clerk

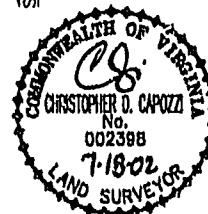

NOTE: ARCHITECTURAL PLANS PREPARED BY BEN ADDERHOLDT - ARCHITECT.

Hassell & Polkes, P.C. Engineers Surveyors Planners Chesapeake, VA. 23320 (757) 547-9531	CONTRACT NO C	DISK/BOX 14C/16	FILENAME PH-2-W 9-13.DWG	REV.
SCALE: AS SHOWN			DATE: 07/18/02	SHEET 9 of 12

A-1520

A-1520