


Exhibit C - Easement and Access Area Exhibit

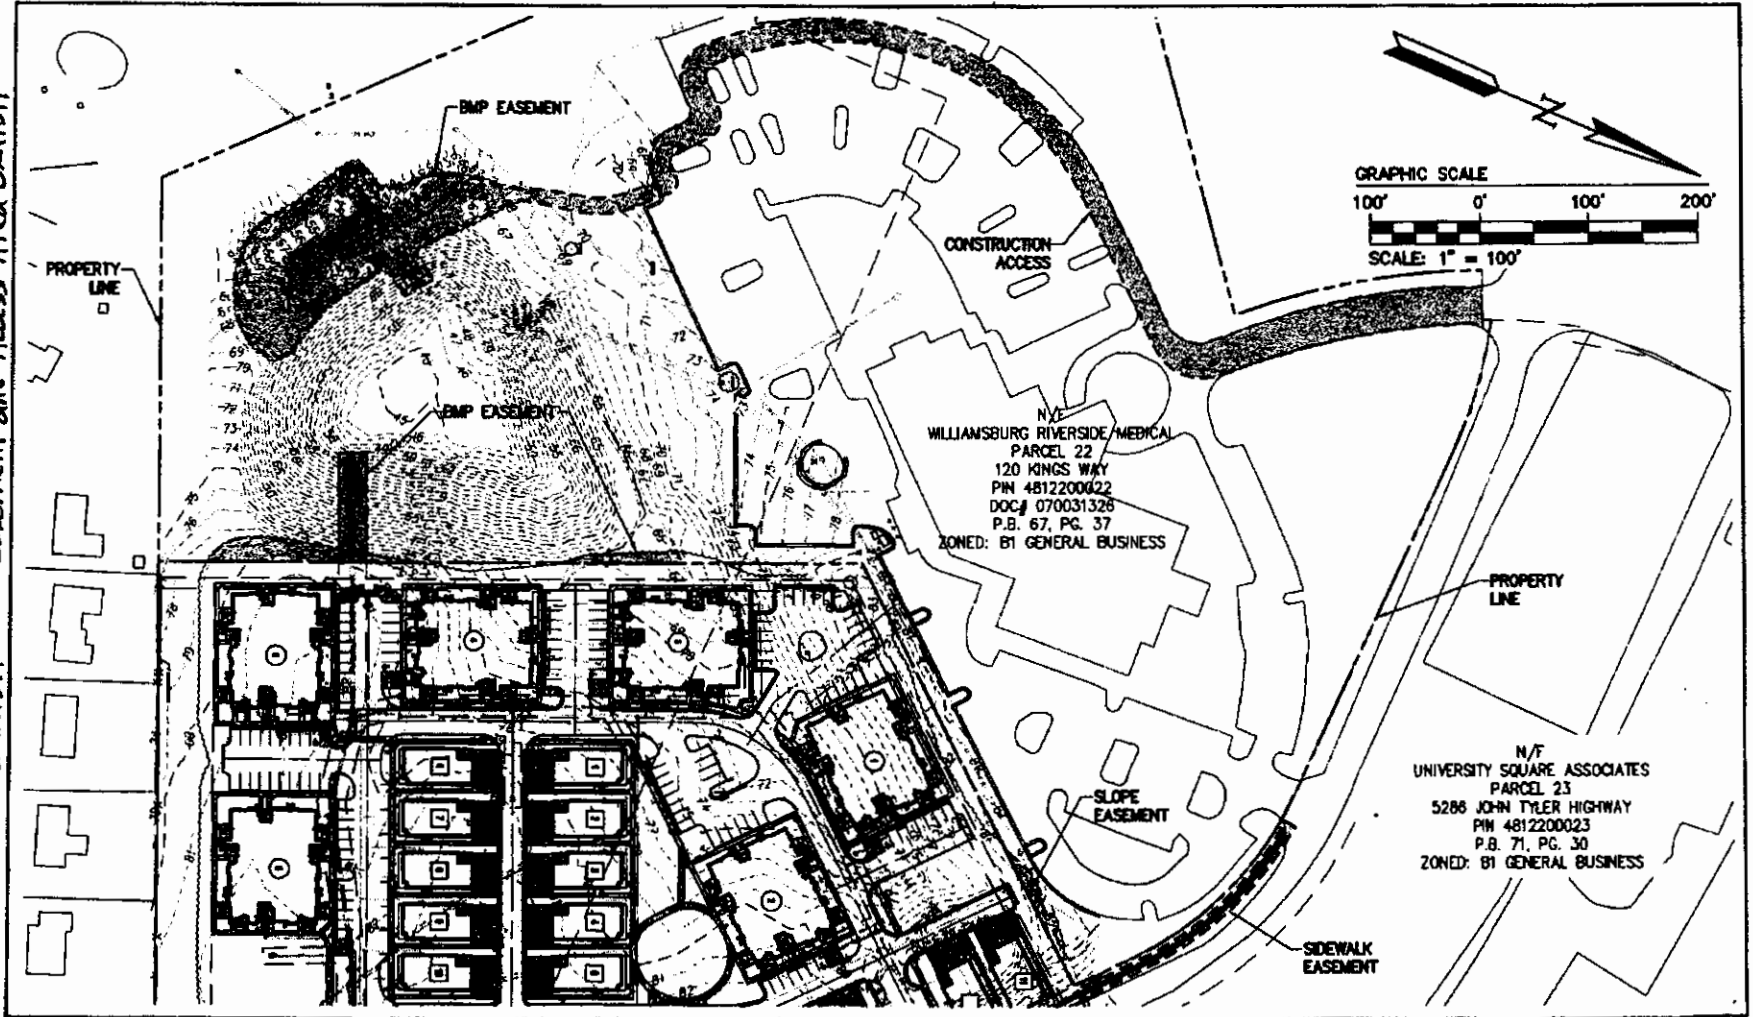

Page 14 of 14


**AIES**  
CONSULTING ENGINEERS

4848 Chain Bridge Road, Suite 1  
Williamsburg, Virginia 23188  
Phone (757) 480-4800  
Fax (757) 220-4894  
www.aies.com

Hamilton Report    Project Visit    3D/4D Reporting

ENCROACHMENT EXHIBIT

**THE PROMENADE**  
AT JOHN TYLER

JAMES DUVY COUNTY    VIRGINIA

Project Owner:	ENC
Project Number:	10220-03
Scale:	AS SHOWN
Drawn By:	ENC/ENC
Check By:	ENC/ENC
Sheet Number:	EX-1