


PROJECT MANAGER: Kenneth McKenna, P.E. (257) 955-3271 (Hampton Roads District)
 SURVEYED BY: DATE: Dancy Williams, L.S. (257) 925-2652 (Hampton Roads District)
 DESIGN BY: Mary Pawlowski, (257) 955-3265 (Hampton Roads District)
 SUBSURFACE UTILITY BY: DATE: Acornack, (804) 267-3142
 HAMPTON ROADS DISTRICT DESIGN UNIT

- Utility Owners**
- Water and Sewers:**
James City Service Authority
Robert Carswell 757-592-1799
 - Hampton Roads Sewer District**
757.460.2261
 - Dominion Virginia Power**
804-771-3655
 - Cox Communications**
757-222-6579 /
757-369-6261
 - Verizon**
804-772-4409
 - James City Information**
757-876-9637
 - Virginia Natural Gas**
757-455-2000
 - Engineering Services**
757-616-7529 of/ice

REVISED	STATE		SHEET NO.
	ROUTE	PROJECT	
	VA.	658 0658-0047-R97, M-501	3

DESIGN FEATURES RELATING TO CONSTRUCTION OR TO REGULATION AND CONTROL OF TRAFFIC MAY BE SUBJECT TO CHANGE AS DEEMED NECESSARY BY THE DEPARTMENT

VDOT (Division) or Co. Name (Location), Virginia (TECHNICAL DISCIPLINE)	VDOT (Division) or Co. Name (Location), Virginia (TECHNICAL DISCIPLINE)
---	---

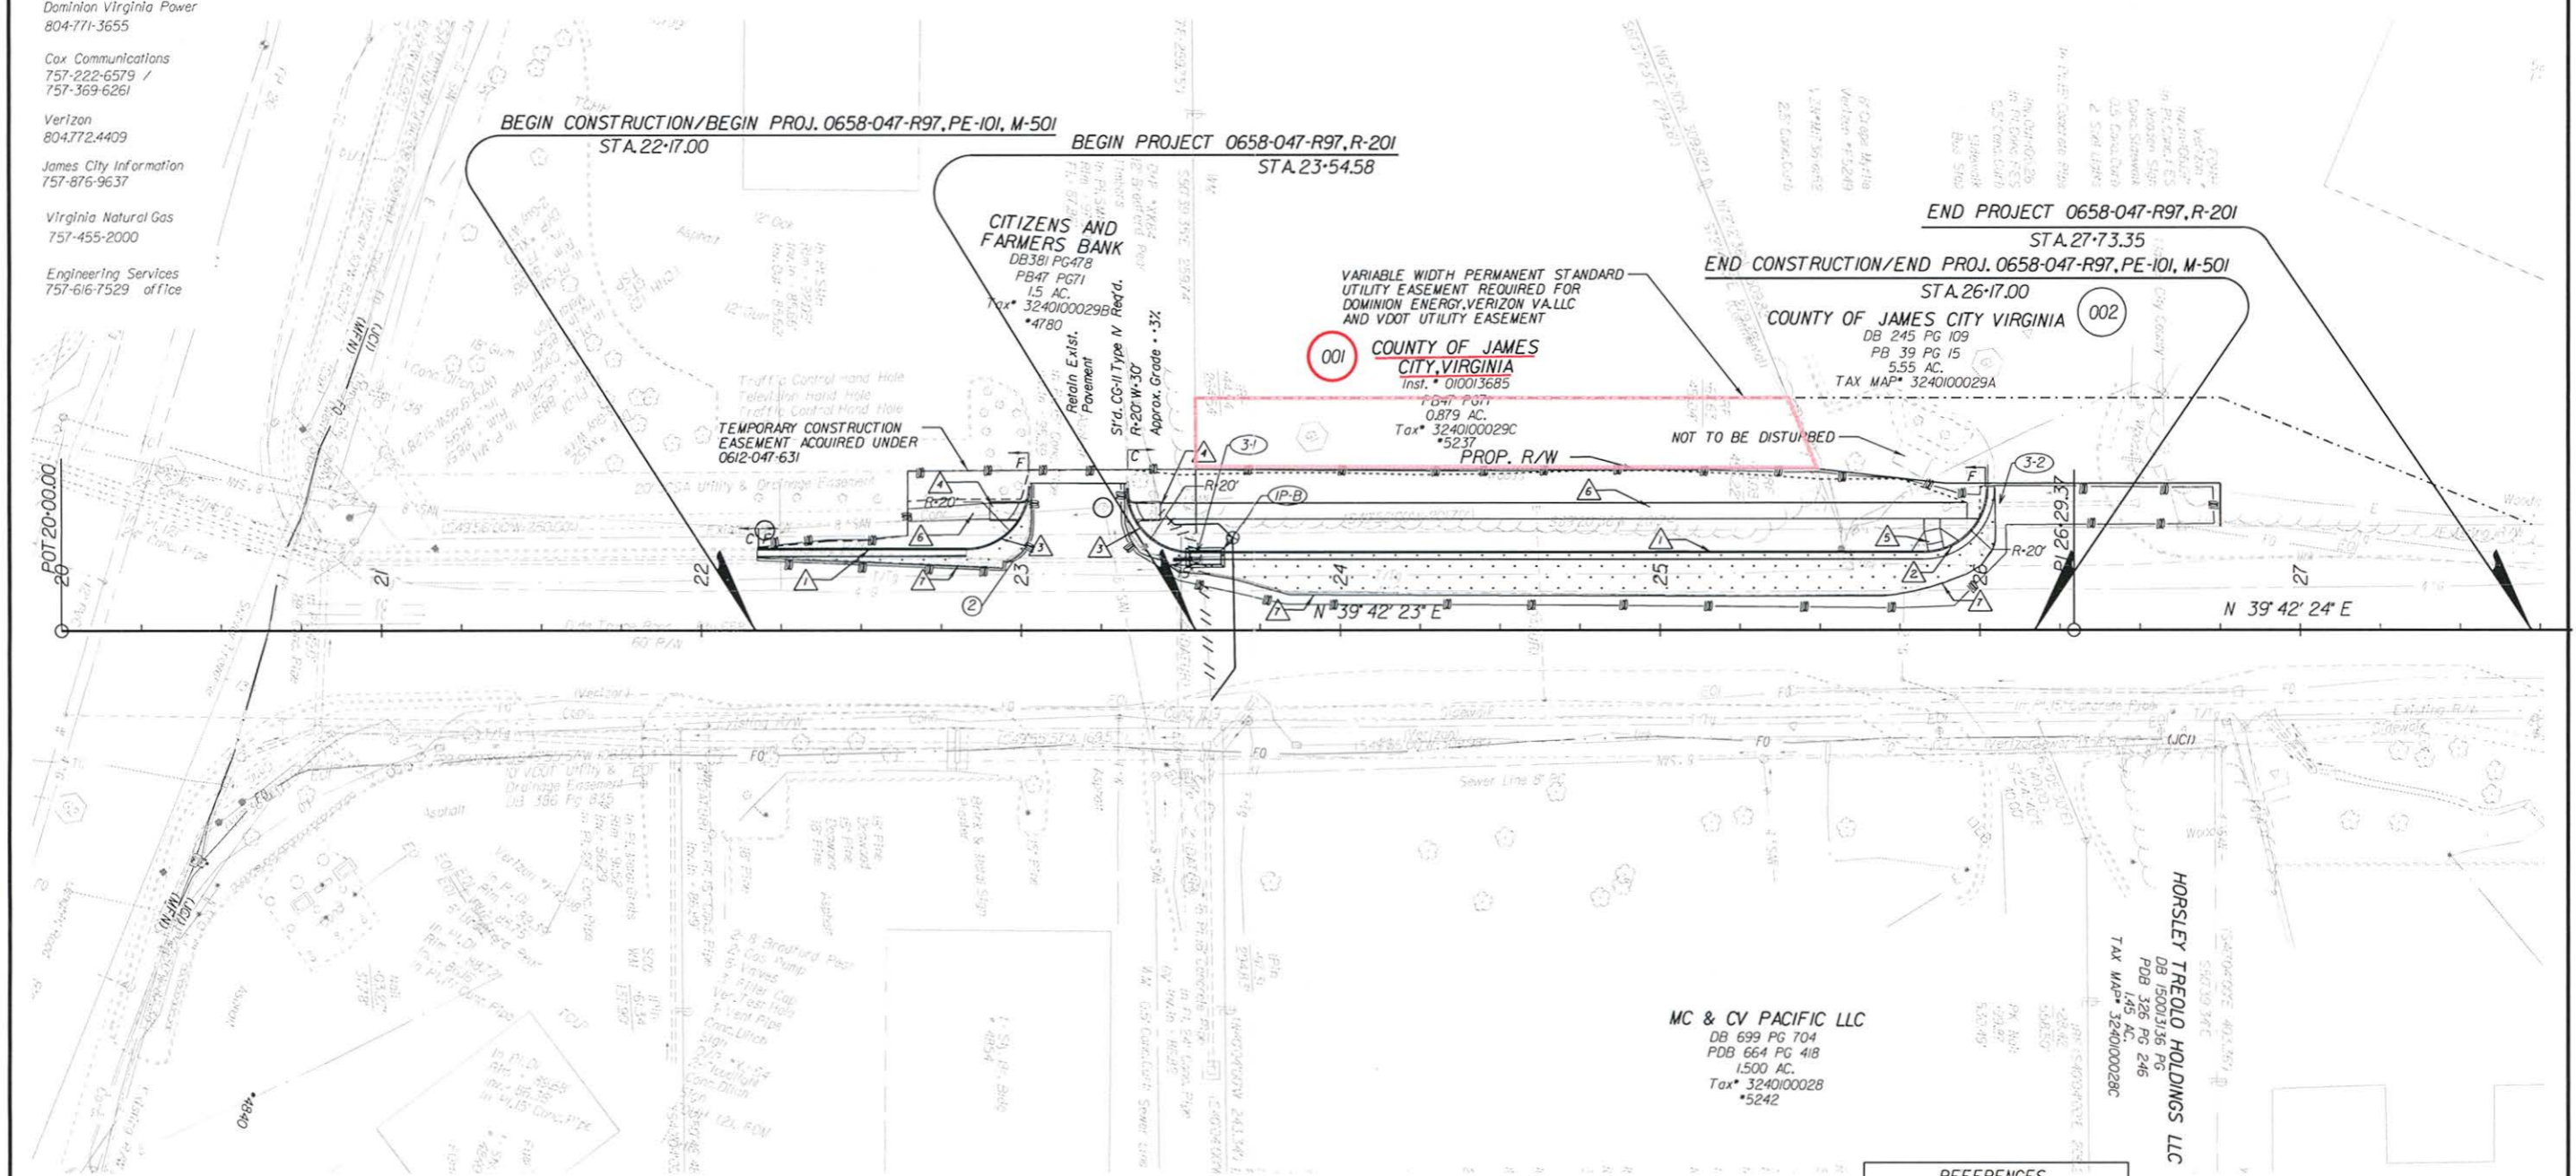


- LEGEND**
- Denotes Drainage Structure Number
 - Denotes Construction Limits in Cuts
 - Denotes Construction Limits in Fills
 - Denotes Prop. Pavement
 - ||| Denotes Limits of Disturbance
 - ① ST'D. CG-6 REQ'D.
 - ② RAD. CG-6 REQ'D.
 - ③ ST'D. CG-2 REQ'D.
 - ④ ST'D. CG-12 TYPE B REQ'D.
 - ⑤ ST'D. CG-12 TYPE A REQ'D.
 - ⑥ HYDRAULIC CEMENT CONC. SIDEWALK 4" REQ'D.
 - ▲ SAW-CUT ASPH CONC REQ'D.
 - ⑦ CLEAN PIPE OUT

REFERENCES
(PROFILES, DETAIL & DRAINAGE DESCRIPTION SHEETS, ETC.)

Mainline Profile	3A
Drainage Descr.	3B

THESE PLANS ARE UNFINISHED AND ARE NOT TO BE USED FOR ANY TYPE OF CONSTRUCTION.

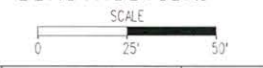

PROJECT	SHEET NO.
0658-0047-R97	3