

PROJECT MANAGER: **Keonita McKinnon P.E.** (257) 956-3271 (Hampton Roads District)  
 SURVEYED BY: **DATE Dany Williams L.S.** (257) 925-2652 (Hampton Roads District)  
 DESIGN BY: **Mary Pawlowski** (257) 956-3265 (Hampton Roads District)  
 SUBSURFACE UTILITY BY: **DATE J. J. J. J.** (257) 956-3265 (Hampton Roads District)

HAMPTON ROADS DISTRICT DESIGN UNIT  
 Utility Owners

Water and Sewer:  
 James City Service Authority  
 Robert Carswell 757-592-1799

Hampton Roads Sewer District  
 757.460.2261

Dominion Virginia Power  
 804-771-3655

Cox Communications  
 757-222-6579 /  
 757-369-6261


Verizon  
 804-772-4409

James City Information  
 757-876-9637

Virginia Natural Gas  
 757-455-2000

Engineering Services  
 757-616-7529 office

REVISED	STATE	ROUTE	STATE PROJECT	SHEET NO.
	VA.	658	0658-0047-R97, M-501	3
DESIGN FEATURES RELATING TO CONSTRUCTION OR TO REGULATION AND CONTROL OF TRAFFIC MAY BE SUBJECT TO CHANGE AS DEEMED NECESSARY BY THE DEPARTMENT				
VDOT (Division) or Co. Name (Location), Virginia (TECHNICAL DISCIPLINE)	VDOT (Division) or Co. Name (Location), Virginia (TECHNICAL DISCIPLINE)			

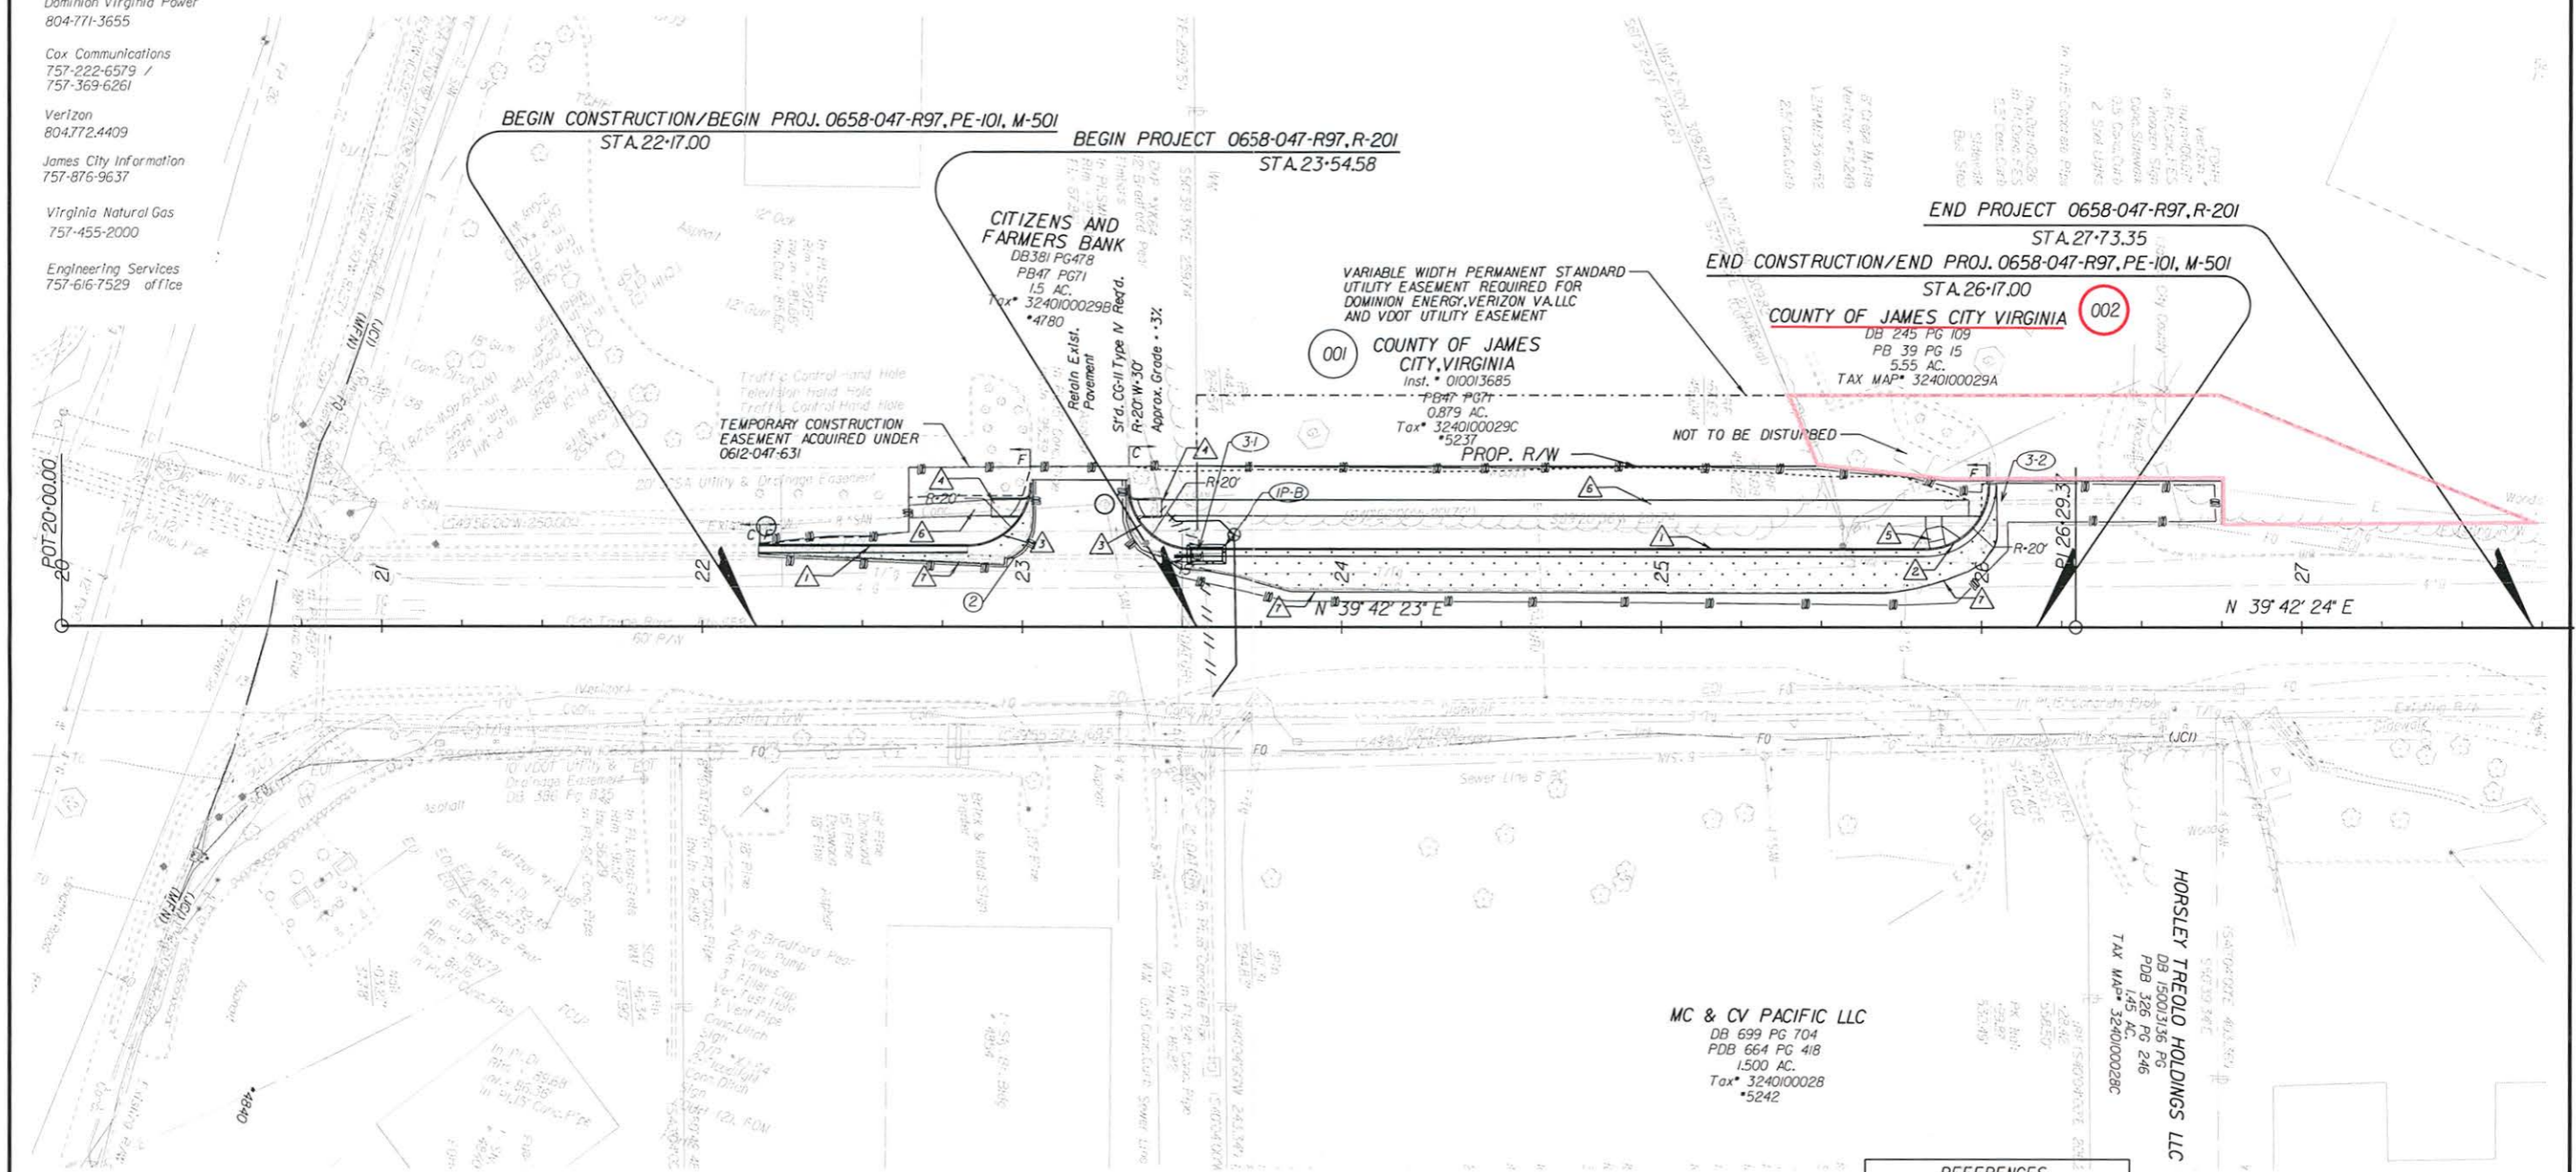

- LEGEND**
- Denotes Drainage Structure Number
  - ┌──┐ Denotes Construction Limits in Cuts
  - └──┘ Denotes Construction Limits in Fills
  - ▨ Denotes Prop. Pavement
  - ||| Denotes Limits of Disturbance
  - ① ST'D. CG-6 REQ'D.
  - ② RAD. CG-6 REQ'D.
  - ③ ST'D. CG-2 REQ'D.
  - ④ ST'D. CG-12 TYPE B REQ'D.
  - ⑤ ST'D. CG-12 TYPE A REQ'D.
  - ⑥ HYDRAULIC CEMENT CONC. SIDEWALK REQ'D.
  - ⑦ SAW-CUT ASPH CONC REQ'D.
  - ⑧ CLEAN PIPE OUT

**REFERENCES**  
 (PROFILES, DETAIL & DRAINAGE DESCRIPTION SHEETS, ETC.)

Mainline Profile	3A
Drainage Descr.	3B

THESE PLANS ARE UNFINISHED AND ARE NOT TO BE USED FOR ANY TYPE OF CONSTRUCTION.



PROJECT	0658-0047-R97
SHEET NO.	3