

PROJECT MANAGER: KEN MCKINNA, P.E. (757) 956-3271
SURVEYED BY: DATE DANN, B. WILLIAMS, (757) 925-2657
DESIGN BY: N. DIANE, GEORGE, (757) 956-3263
SUBSURFACE UTILITY BY: DATE ACCUMARK, INC. (757) 762-3167
HAMPTON ROADS DISTRICT DESIGN UNIT

Utility Owners

Water and Sewer:
James City Service Authority
Robert Carswell 757-592-1799

Hampton Roads Sewer District
757.460.2261

Dominion Virginia Power
804-771-3655

Cox Communications
757-222-6579 /
757-369-6261

Verizon
804-772-4409

James City Information
757-876-9637


Virginia Natural Gas
757-455-2000

Engineering Services
757-616-7529 office

REVISED	STATE	ROUTE	STATE	PROJECT	SHEET NO.
02/08/18 04/06/18 08/17/18 11/09/18 9/27/19	VA.	612		0612-047-631, RW-201 C-501	5

DESIGN FEATURES RELATING TO CONSTRUCTION OR TO REGULATION AND CONTROL OF TRAFFIC MAY BE SUBJECT TO CHANGE AS DEEMED NECESSARY BY THE DEPARTMENT

WILLIAMSBURG PLANTATION OWNERS ASSOCIATION, A VIRGINIA NON-STOCK CORPORATION
Inst. # 080017341
DB 642 PG 381
DB 523 PG 36
RB 58 PG 23
PB 59 PG 69
1872 AC
Tax # 3240100026
*4870

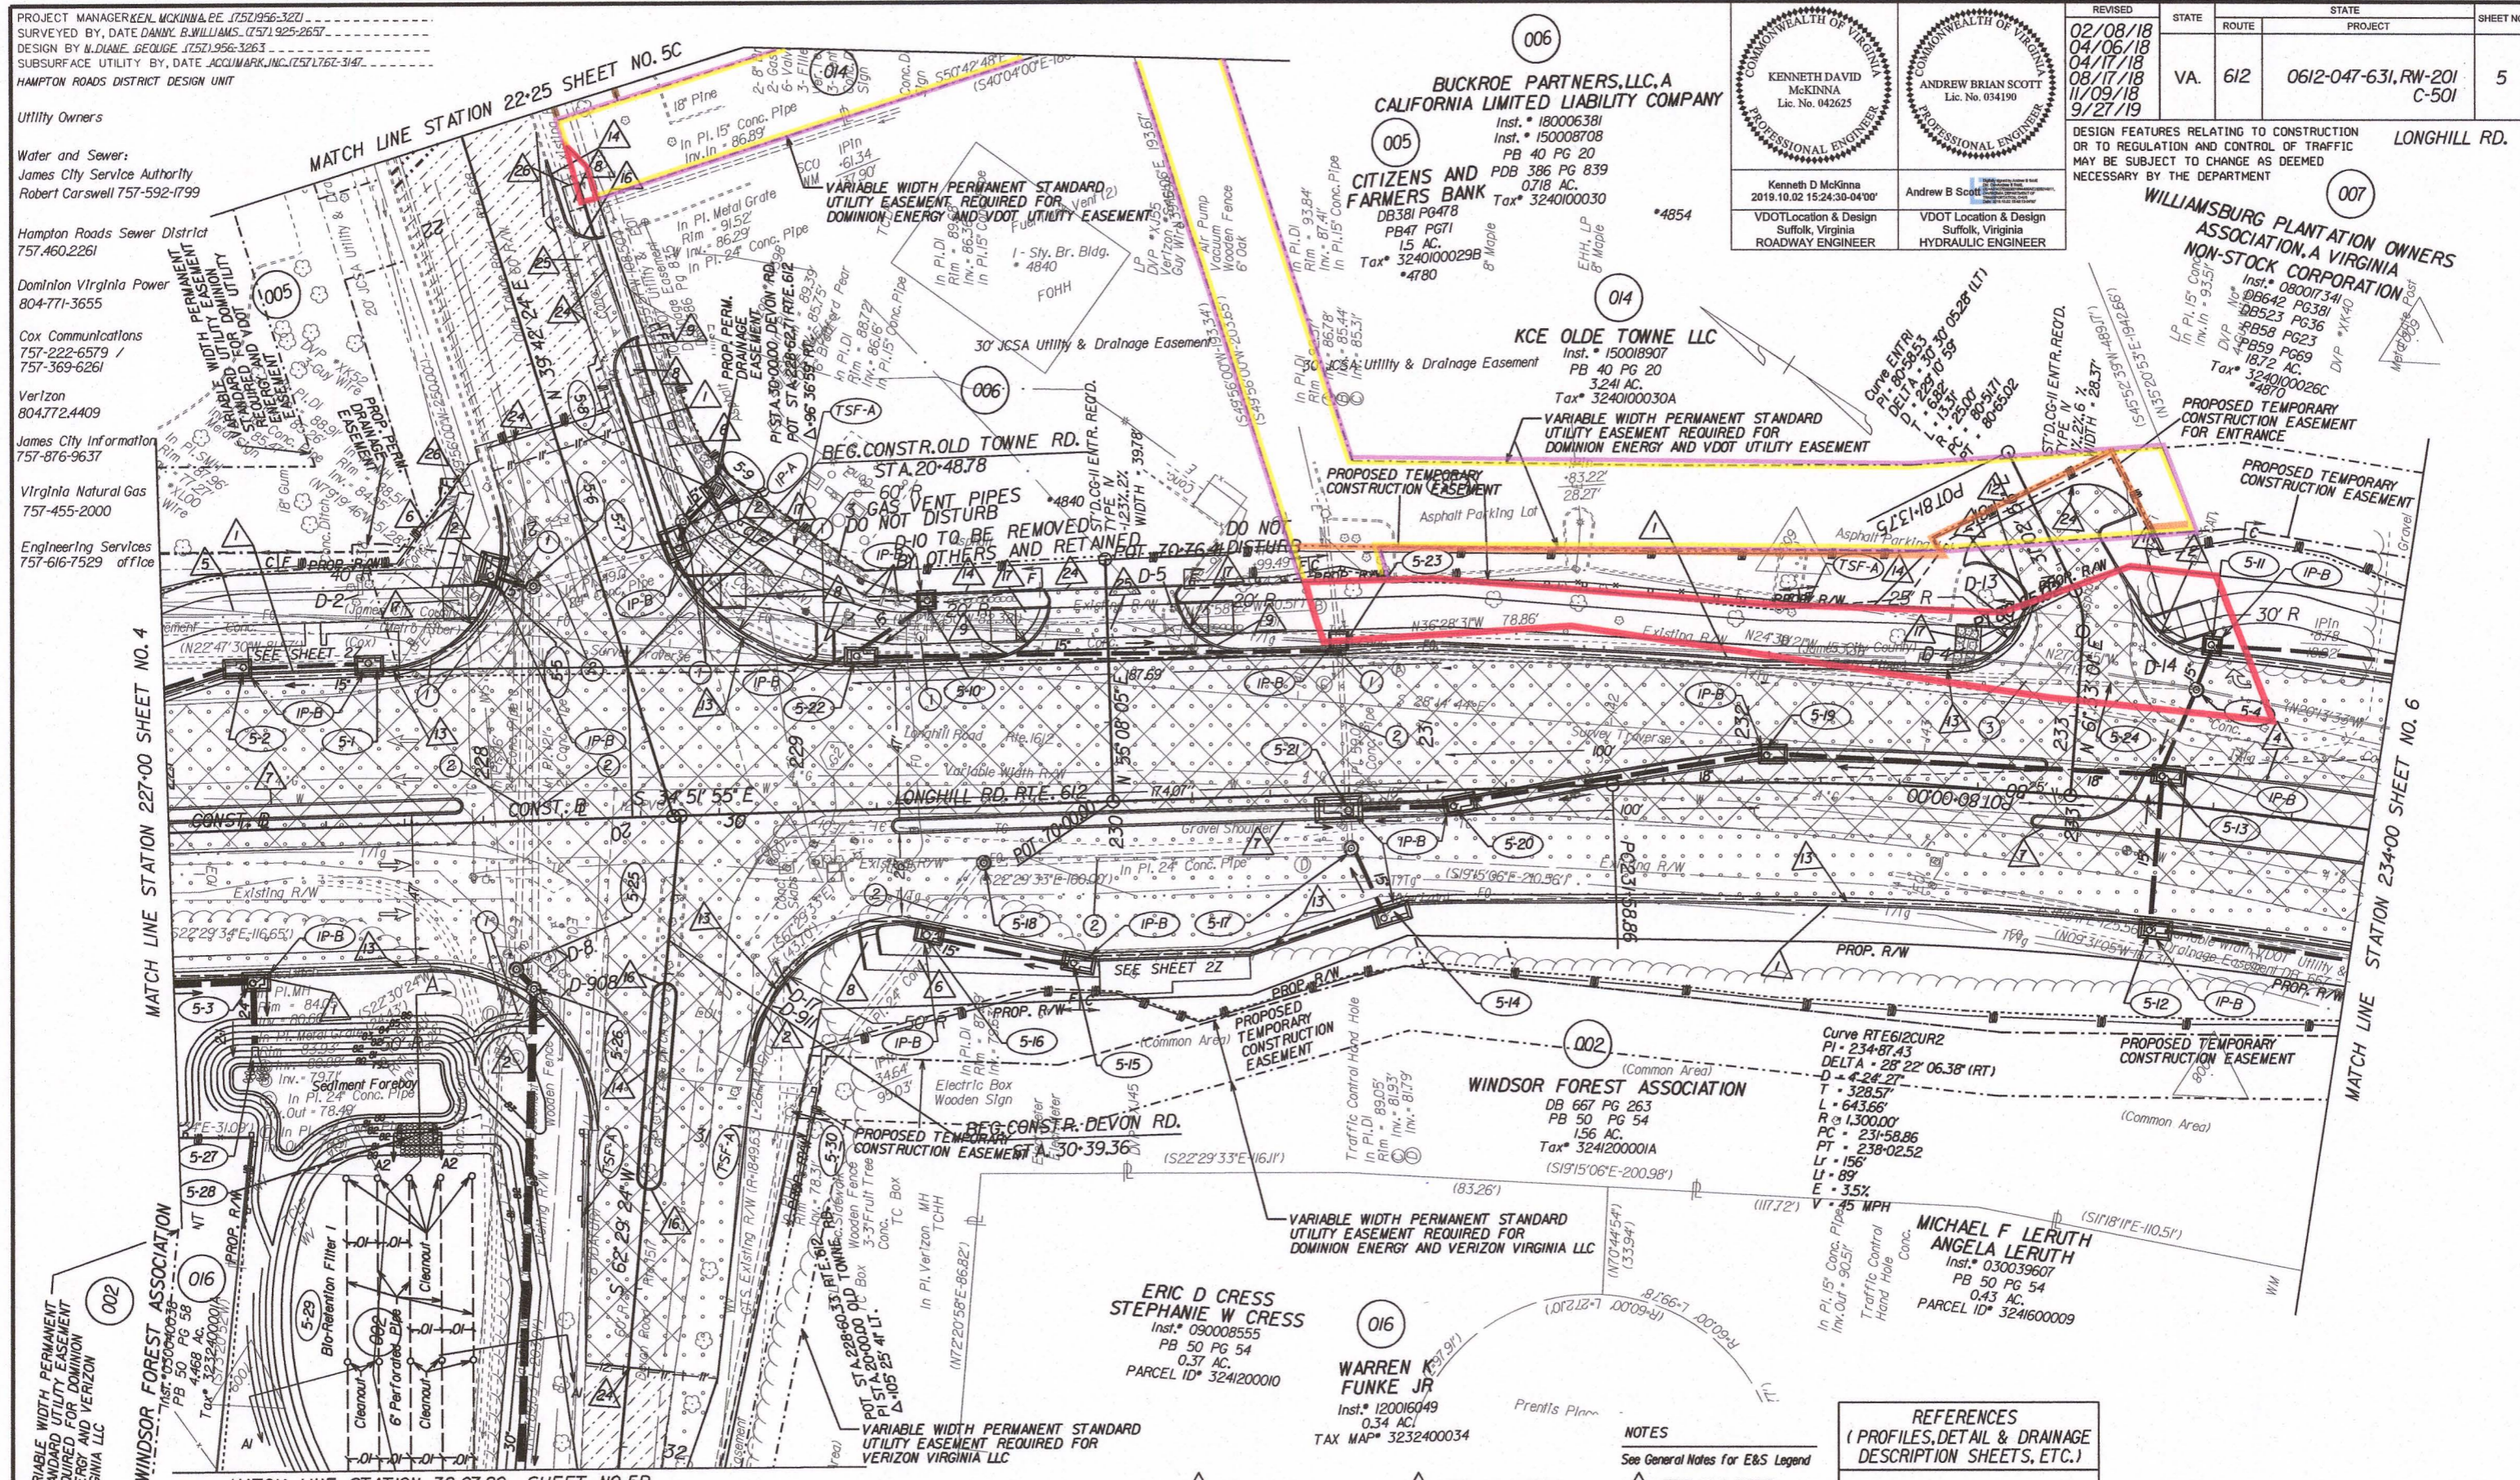

LEGEND

○ Denotes Drainage Structure Number
○ Denotes Construction Limits In Cuts
○ Denotes Construction Limits in Fills
⊠ Denotes Areas of Demolition of Flexible Pavement.

00'-00' Figures without parenthesis or brackets and solid lines denote Proposed Right of Way.
00'-00' Figures in parenthesis and dot-dot-dashed lines denote Temporary Easements.
00'-00' Figures in double brackets and dot-dot-dashed lines denote Permanent Utility Easements.

① Denotes existing structure & pipe to be removed.
② Denotes existing structure & pipe to be cleaned out.
③ Denotes existing structure & pipe to be abandoned.

⊠ Denotes Prop. Pavement
⊠ Denotes Pavement to be Milled and Overlayed

- | | | | |
|---|------------------------|----|---------------------------|
| 1 | ST'D. CG-7 REQ'D. | 7 | ST'D. MS-1A REQ'D. |
| 2 | RAD. CG-7 REQ'D. | 8 | ST'D. CG-12 TYPE B REQ'D. |
| 3 | ST'D. MS-2 REQ'D. | 9 | RAD. CG-3 REQ'D. |
| 4 | 10' SHARED USE PATH | 10 | ST'D. UD-2 REQ'D. |
| 5 | 5' CEM. CONC. SIDEWALK | 11 | ST'D. UD-4 REQ'D. |

NOTES
See General Notes for E&S Legend

14 ST'D. CG-2 REQ'D.
16 RAD. CG-2 REQ'D.
17 CURB CUT RAMP SEE SHEET 2Z
24 SAW CUT ASPH. CONC. (FULL DEPTH) REQ'D.

REFERENCES
(PROFILES, DETAIL & DRAINAGE DESCRIPTION SHEETS, ETC.)

Mainline Profile	5A
Drainage Descr.	2J & 2K
Conn. Profiles	5A & 5D
Entrance Profiles	9
SWM Details	2L
SWM E&S	2R
Concrete Staking	5E
Radial Offsets	2AA

25 DEMOLITION OF PAVEMENT RIGID
26 SAW CUT HYDRAULIC CEMENT CONCRETE ITEMS - SIDEWALK REQ'D.

SCALE: 0 25 50
PROJECT: 0612-047-631
SHEET NO.: 5