

PROJECT MANAGER: Harvey Marshall (757) 925-2492 (Hampton Roads District)
 SURVEYED BY: Howard A. Spence, L.S. (757) 549-5388 (Wooler Line)
 DESIGN SUPERVISED BY: PRIME AE GROUP (571) 205-8908
 DESIGNED BY: PRIME AE GROUP (703) 865-0606

FINAL ROADWAY PLAN - 2

REVISED	STATE	ROUTE	STATE PROJECT	SHEET NO.
	VA.	601	0601-047-622, P101 R201, M501, B608	4


DESIGN FEATURES RELATING TO CONSTRUCTION OR TO REGULATION AND CONTROL OF TRAFFIC MAY BE SUBJECT TO CHANGE AS DEEMED NECESSARY BY THE DEPARTMENT

PRIME AE GROUP
Richmond, VIRGINIA
(ROADWAY ENGINEER)

RW PLANS

THESE PLANS ARE UNFINISHED AND UNAPPROVED AND ARE NOT TO BE USED FOR ANY TYPE OF CONSTRUCTION.

CURVE DATA	
CURVE-4	CURVE-5
PI • 105-89.59	PI • 109-82.26
DELTA • 15° 44' 29.26" (LT)	DELTA • 35° 31' 14.07" (RT)
D • 14' 19' 26"	D • 17' 56' 12"
T • 55.30'	T • 153.74'
L • 109.90'	L • 109.90'
R • 400.00'	R • 480.00'
PCC • 105-34.29	PC • 108-28.52
PT • 106-44.19	PT • 111-26.10
NORMAL CROWN	NORMAL CROWN

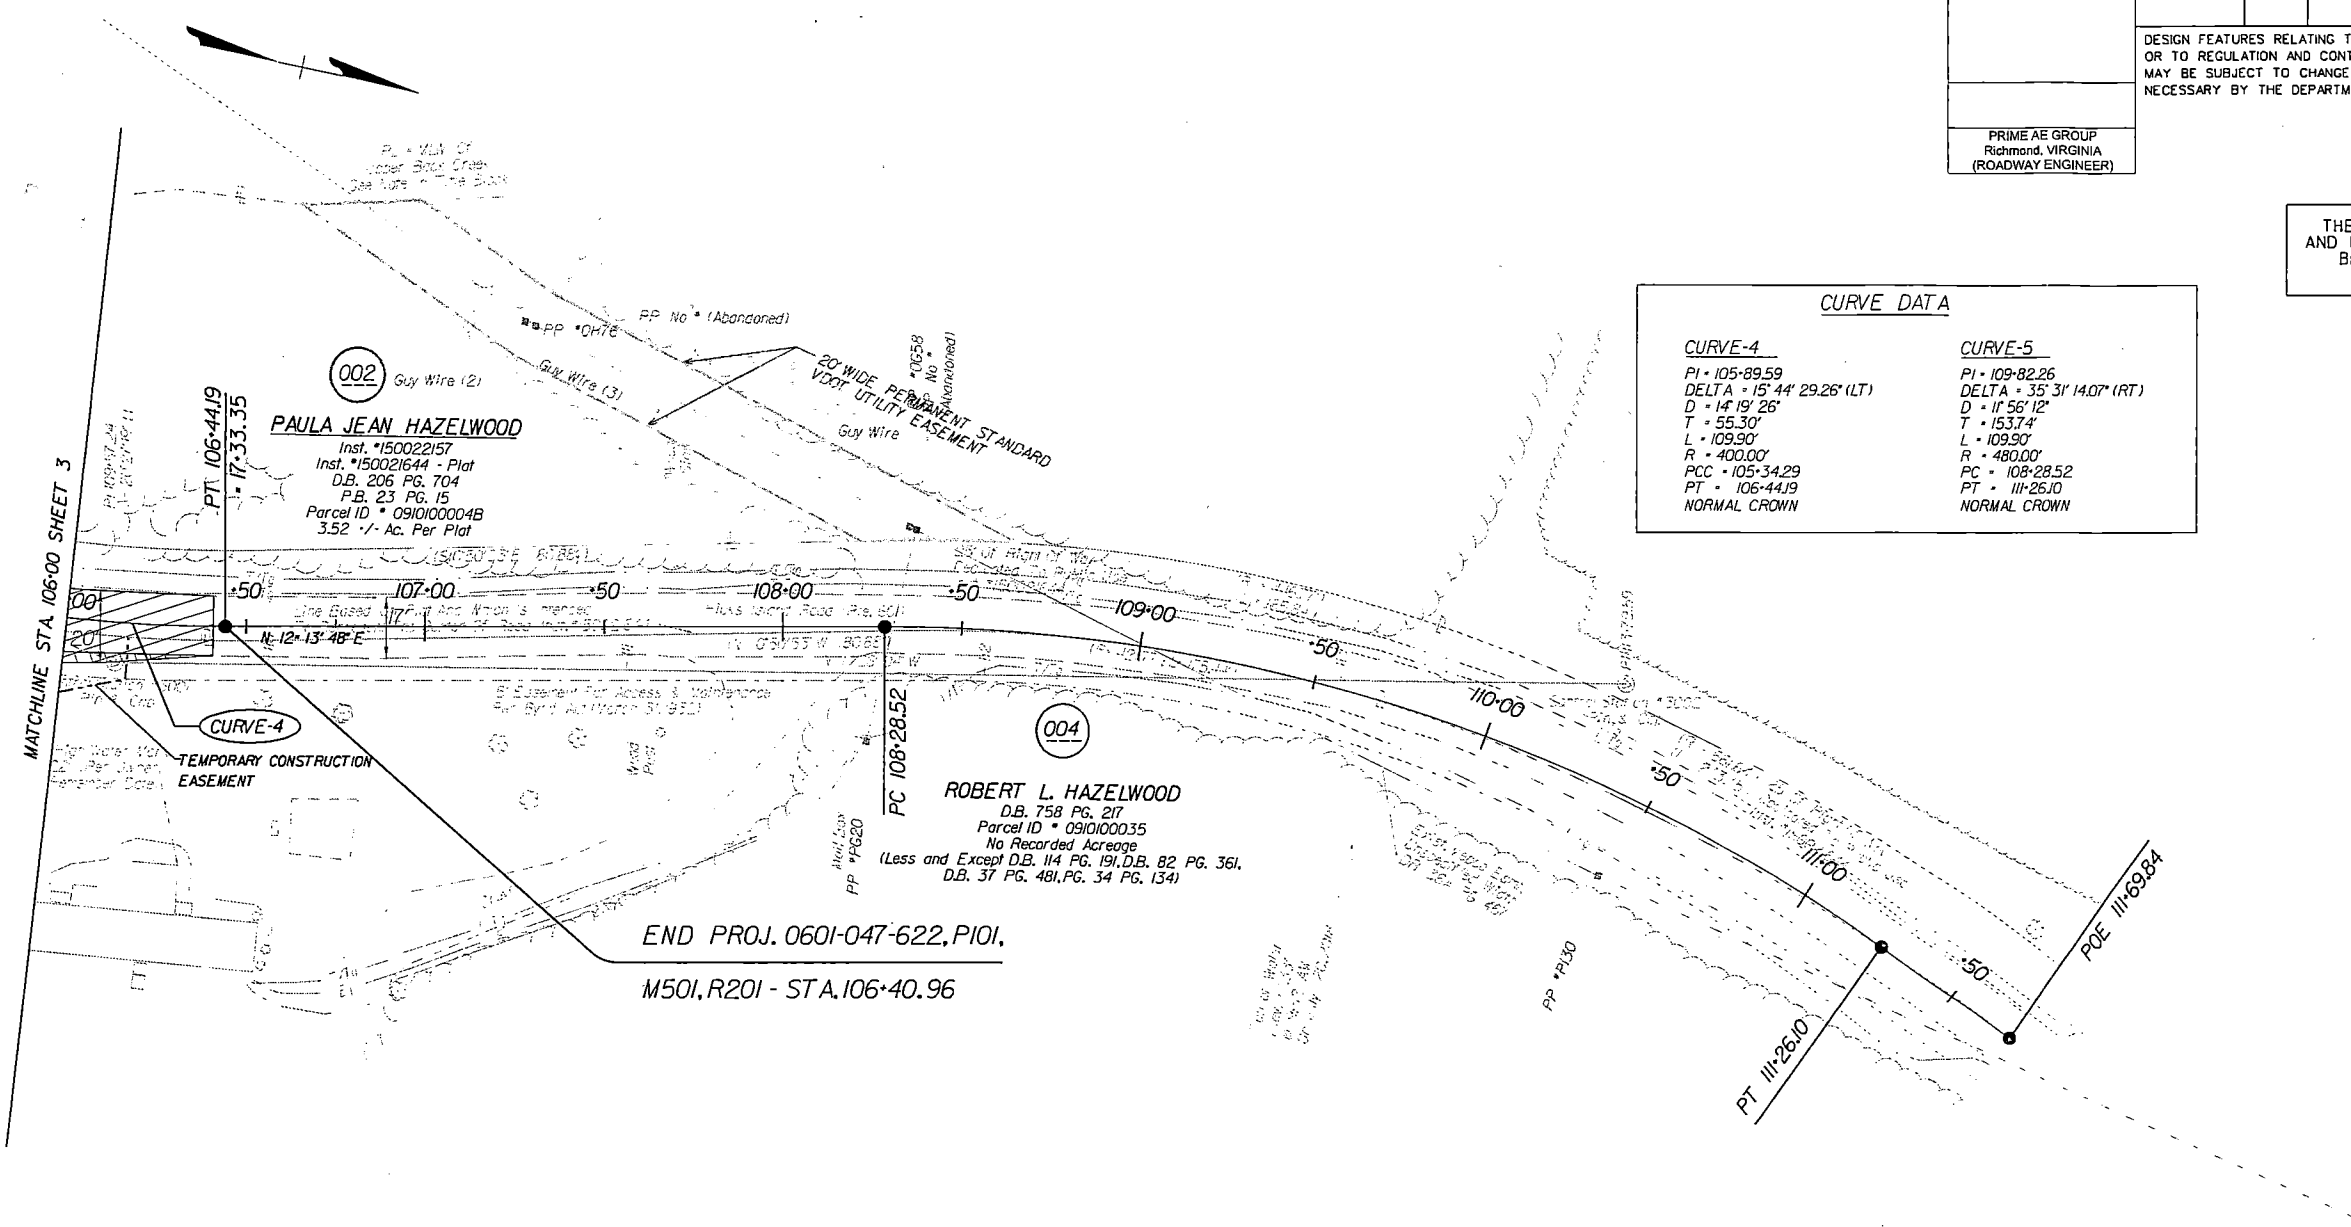

PAULA JEAN HAZELWOOD
 Inst. #150022157
 Inst. #150021644 - Plat
 D.B. 206 PG. 704
 P.B. 23 PG. 15
 Parcel ID • 0910100004B
 3.52 +/- Ac. Per Plat

ROBERT L. HAZELWOOD
 D.B. 758 PG. 217
 Parcel ID • 09101000035
 No Recorded Acreage
 (Less and Except D.B. 114 PG. 191, D.B. 82 PG. 361,
 D.B. 37 PG. 481, PG. 34 PG. 134)

END PROJ. 0601-047-622, P101,
 M501, R201 - STA. 106+40.96

Utility Owners	
Electric:	Cable:
Dominion Virginia Power 701 East Cary Street Richmond, VA 23219 Telephone: 804-771-4795	Cox Communications 5200 Cleveland Street Virginia Beach, VA 23434 Telephone: 757-222-2027
Communications:	Water:
Verizon 2920 Elmhurst Lane Portsmouth, VA 23701 Telephone: 757-667-2697	Newport News Waterworks 700 Town Centre Drive Newport News, VA 23606 Telephone: 757-926-1000
AT&T 10 N. Jefferson Street, Suite 308 Frederick, MD 21701 Telephone: 301-228-2502	

Legend	
	Full Depth Pavement
	Mill and Overlay
	Driveway Resurfacing

REFERENCES (PROFILES, DETAIL & DRAINAGE DESCRIPTION SHEETS, ETC.)	
Temp. Pavement Profile 1K(3)	
Drainage Descr.	2B
E&S Legend	2B

Denotes Construction Limits in Cuts
 Denotes Construction Limits in Fills

SCALE 0 25' 50'	PROJECT 0601-047-622	SHEET NO. 4
--------------------	-------------------------	----------------

Hazelwood Instrument number 200011602 7/29/2020 Statutory Plat Book 10 Pg 482