

PROJECT MANAGER: Woody Marshall (757) 925-2482 (Hampton Roads District)
 SURVEYED BY: Howard A. Strickland (757) 154-5393 (Master Line)
 DESIGN SUPERVISED BY: PRIME AE GROUP (571) 205-8908
 DESIGNED BY: PRIME AE GROUP (703) 865-0806

FINAL ROADWAY PLAN - 1

REVISED	STATE	ROUTE	STATE	PROJECT	SHEET NO.
			VA.		

DESIGN FEATURES RELATING TO CONSTRUCTION OR TO REGULATION AND CONTROL OF TRAFFIC MAY BE SUBJECT TO CHANGE AS DEEMED NECESSARY BY THE DEPARTMENT


PRIME AE GROUP
Richmond, VIRGINIA
(ROADWAY ENGINEER)

RW PLANS

THESE PLANS ARE UNFINISHED AND UNAPPROVED AND ARE NOT TO BE USED FOR ANY TYPE OF CONSTRUCTION.

CURVE DATA			
CURVE-1	CURVE-2	CURVE-3	CURVE-4
PI • 100+67.16 DELTA • 9° 25' 52.96" (RT) D • 11' 27" 33" T • 41.25' L • 82.30' R • 500.00' PC • 100+25.92 PT • 101+08.22 NORMAL CROWN	PI • 103+50.97 DELTA • 2° 13' 48.60" (LT) D • 10' 25' 03" T • 10.71' L • 21.41' R • 550.00' PC • 103+40.27 PT • 103+61.68 NORMAL CROWN	PI • 104+83.54 DELTA • 10° 36' 16.90" (LT) D • 10' 25' 03" T • 51.05' L • 101.80' R • 550.00' PC • 104+32.49 PT • 105+34.29 NORMAL CROWN	PI • 105+89.59 DELTA • 15° 44' 29.26" (LT) D • 14' 19' 26" T • 55.30' L • 109.90' R • 400.00' PCC • 105+34.29 PT • 106+44.19 NORMAL CROWN

Utility Owners	
<u>Electric:</u>	<u>Cable:</u>
Dominion Virginia Power 701 East Cary Street Richmond, VA 23219 Telephone: 804-771-4795	Cox Communications 5200 Cleveland Street Virginia Beach, VA 23434 Telephone: 757-222-2027
<u>Communications:</u>	<u>Water:</u>
Verizon 2920 Elmhurst Lane Portsmouth, VA 23701 Telephone: 757-667-2697	Newport News Waterworks 700 Town Centre Drive Newport News, VA 23606 Telephone: 757-926-1000
AT&T 10 N. Jefferson Street, Suite 308 Frederick, MD 21701 Telephone: 301-228-2502	

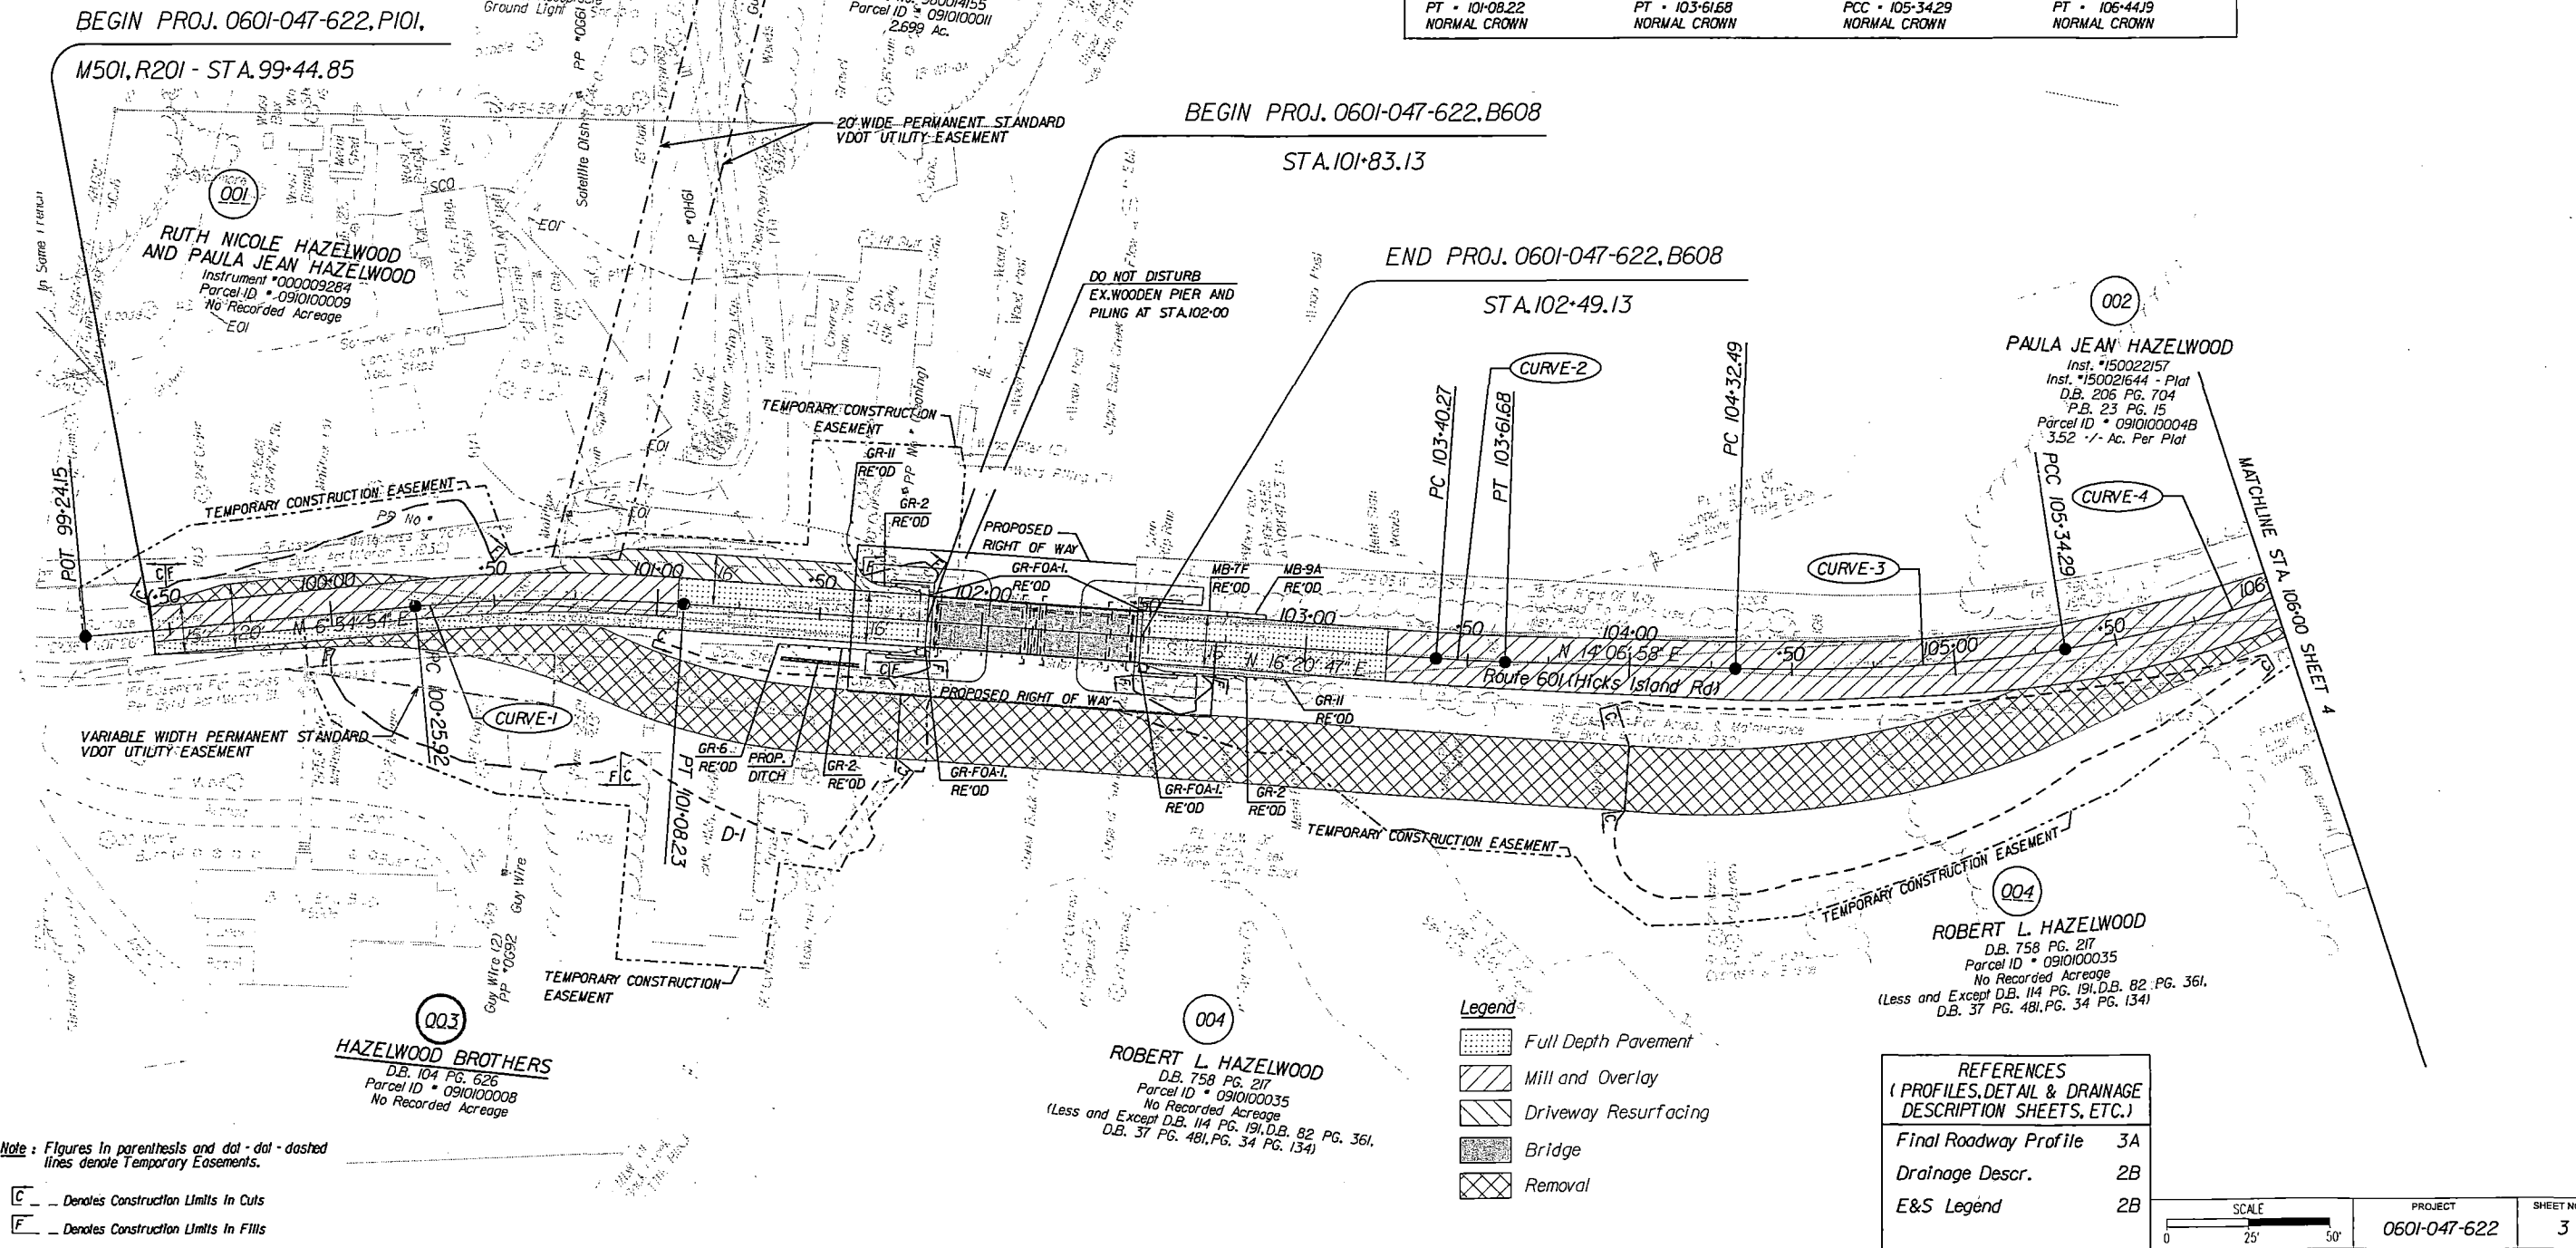

Legend

[Stippled Pattern]	Full Depth Pavement
[Diagonal Lines]	Mill and Overlay
[Cross-hatched Pattern]	Driveway Resurfacing
[Solid Grey]	Bridge
[X-hatched Pattern]	Removal

REFERENCES
(PROFILES, DETAIL & DRAINAGE DESCRIPTION SHEETS, ETC.)

Final Roadway Profile	3A
Drainage Descr.	2B
E&S Legend	2B

SCALE 0 25' 50'	PROJECT 0601-047-622	SHEET NO. 3
--------------------	-------------------------	----------------

Note: Figures in parentheses and dot-dot-dashed lines denote Temporary Easements.

C — Denotes Construction Limits in Cuts
F — Denotes Construction Limits in Fills

Instrument Number 200011603 State Hwy Plat Book 10 Pg 485
 7/29/2020