

PROJECT MANAGER - Jerry Marshall (757) 575-7492 (Virginia Roads District)  
SURVEYED BY - Howard A. Stinson, S. (757) 549-6388 (Water Lines)  
DESIGN SUPERVISED BY - PRIME AE GROUP (571) 205-8939  
DESIGNED BY - PRIME AE GROUP (703) 865-0606

# FINAL ROADWAY PLAN - 1

REVISED	STATE	ROUTE	STATE PROJECT	SHEET NO.
	VA.	601	0601-047-622.P101 R201.M501.B608	3

DESIGN FEATURES RELATING TO CONSTRUCTION OR TO REGULATION AND CONTROL OF TRAFFIC MAY BE SUBJECT TO CHANGE AS DEEMED NECESSARY BY THE DEPARTMENT


PRIME AE GROUP  
Richmond, VIRGINIA  
(ROADWAY ENGINEER)

RW PLANS

THESE PLANS ARE UNFINISHED AND UNAPPROVED AND ARE NOT TO BE USED FOR ANY TYPE OF CONSTRUCTION.

CURVE-1	CURVE-2	CURVE-3	CURVE-4
PI • 100-67.16 DELTA • 9° 25' 52.96" (RT) D • 11' 27' 33" T • 41.25' L • 82.30' R • 500.00' PC • 100-25.92 PT • 101-08.22 NORMAL CROWN	PI • 103-50.97 DELTA • 2° 13' 48.60" (LT) D • 10' 25' 03" T • 10.71' L • 21.41' R • 550.00' PC • 103-40.27 PT • 103-61.68 NORMAL CROWN	PI • 104-83.54 DELTA • 10° 36' 16.90" (LT) D • 10' 25' 03" T • 51.05' L • 101.80' R • 550.00' PC • 104-32.49 PT • 105-34.29 NORMAL CROWN	PI • 105-89.59 DELTA • 15° 44' 29.26" (LT) D • 14' 18' 26" T • 55.30' L • 109.90' R • 400.00' PCC • 105-34.29 PT • 106-44.19 NORMAL CROWN

Utility Owners	
<b>Electric:</b>	<b>Cable:</b>
Dominion Virginia Power 701 East Cary Street Richmond, VA 23219 Telephone: 804-771-4795	Cox Communications 5200 Cleveland Street Virginia Beach, VA 23434 Telephone: 757-222-2027
<b>Communications:</b>	<b>Water:</b>
Verizon 2920 Elmhurst Lane Portsmouth, VA 23701 Telephone: 757-667-2697	Newport News Waterworks 700 Town Centre Drive Newport News, VA 23606 Telephone: 757-926-1000
AT&T 10 N. Jefferson Street, Suite 308 Frederick, MD 21701 Telephone: 301-228-2502	

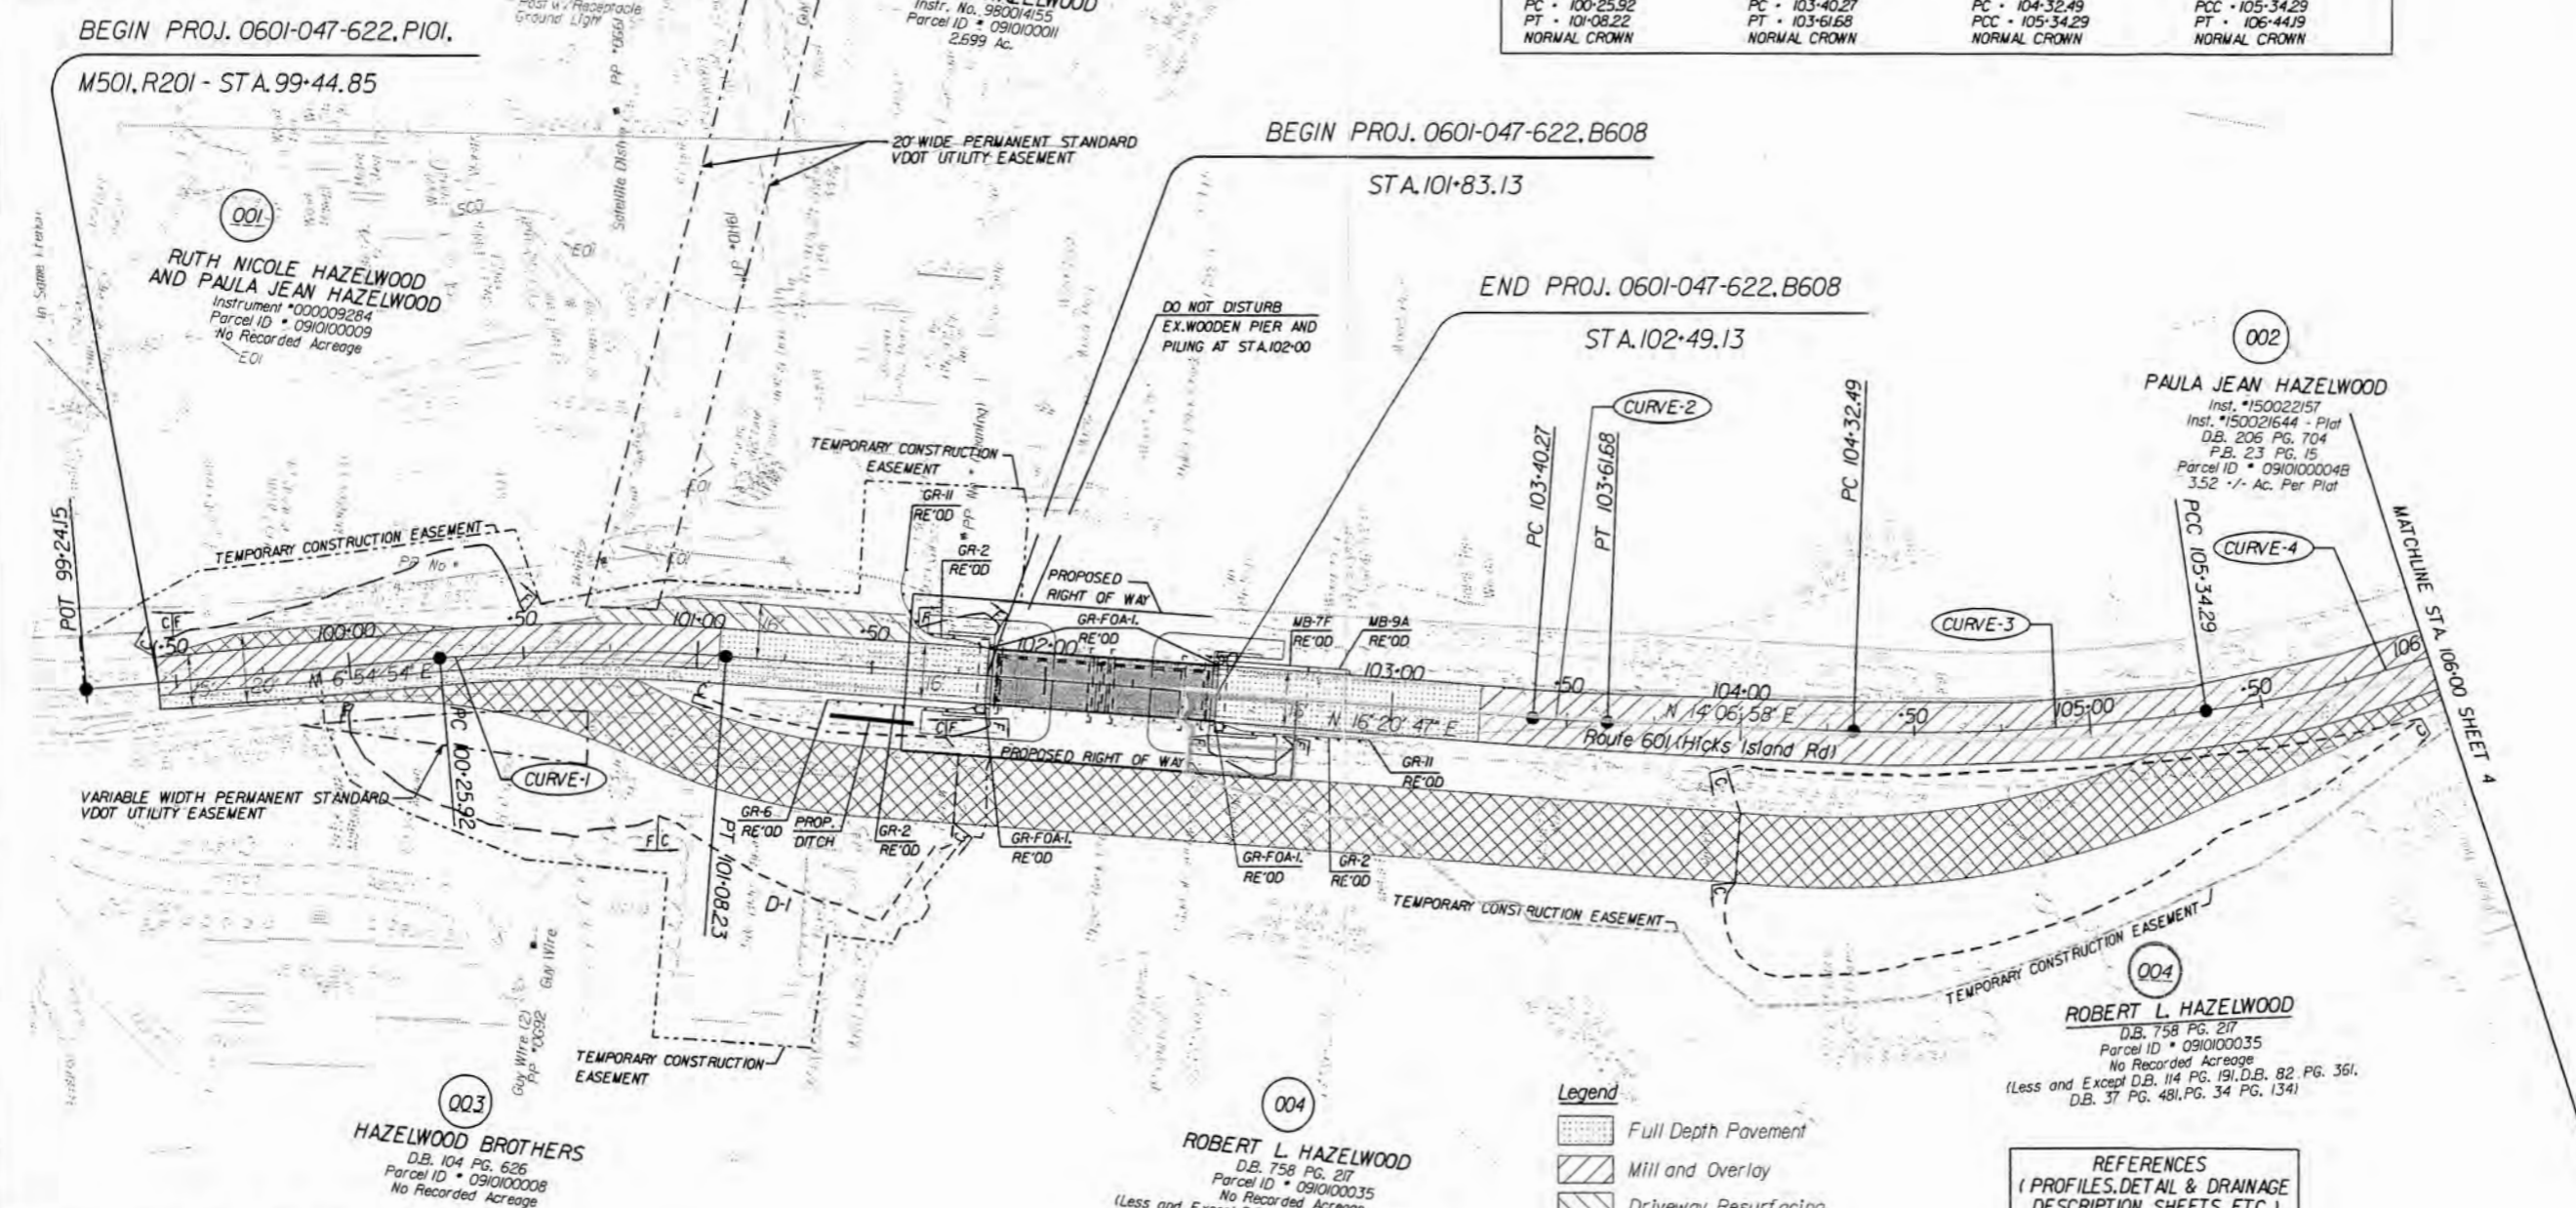

[Pattern]	Full Depth Pavement
[Pattern]	Mill and Overlay
[Pattern]	Driveway Resurfacing
[Pattern]	Bridge
[Pattern]	Removal

Final Roadway Profile	3A
Drainage Descr.	2B
E&S Legend	2B

Note: Figures in parenthesis and dot-dot-dashed lines denote Temporary Easements.  
C - Denotes Construction Limits in Cuts  
F - Denotes Construction Limits in Fills

SCALE	PROJECT	SHEET NO.
0 25' 50'	0601-047-622	3

Robert L. Hazelwood Instrument no 200013771 08/27/2020 State Highway Plat Book 10 Page 488