



Parcel 1 of 1 - JAMES BRAY

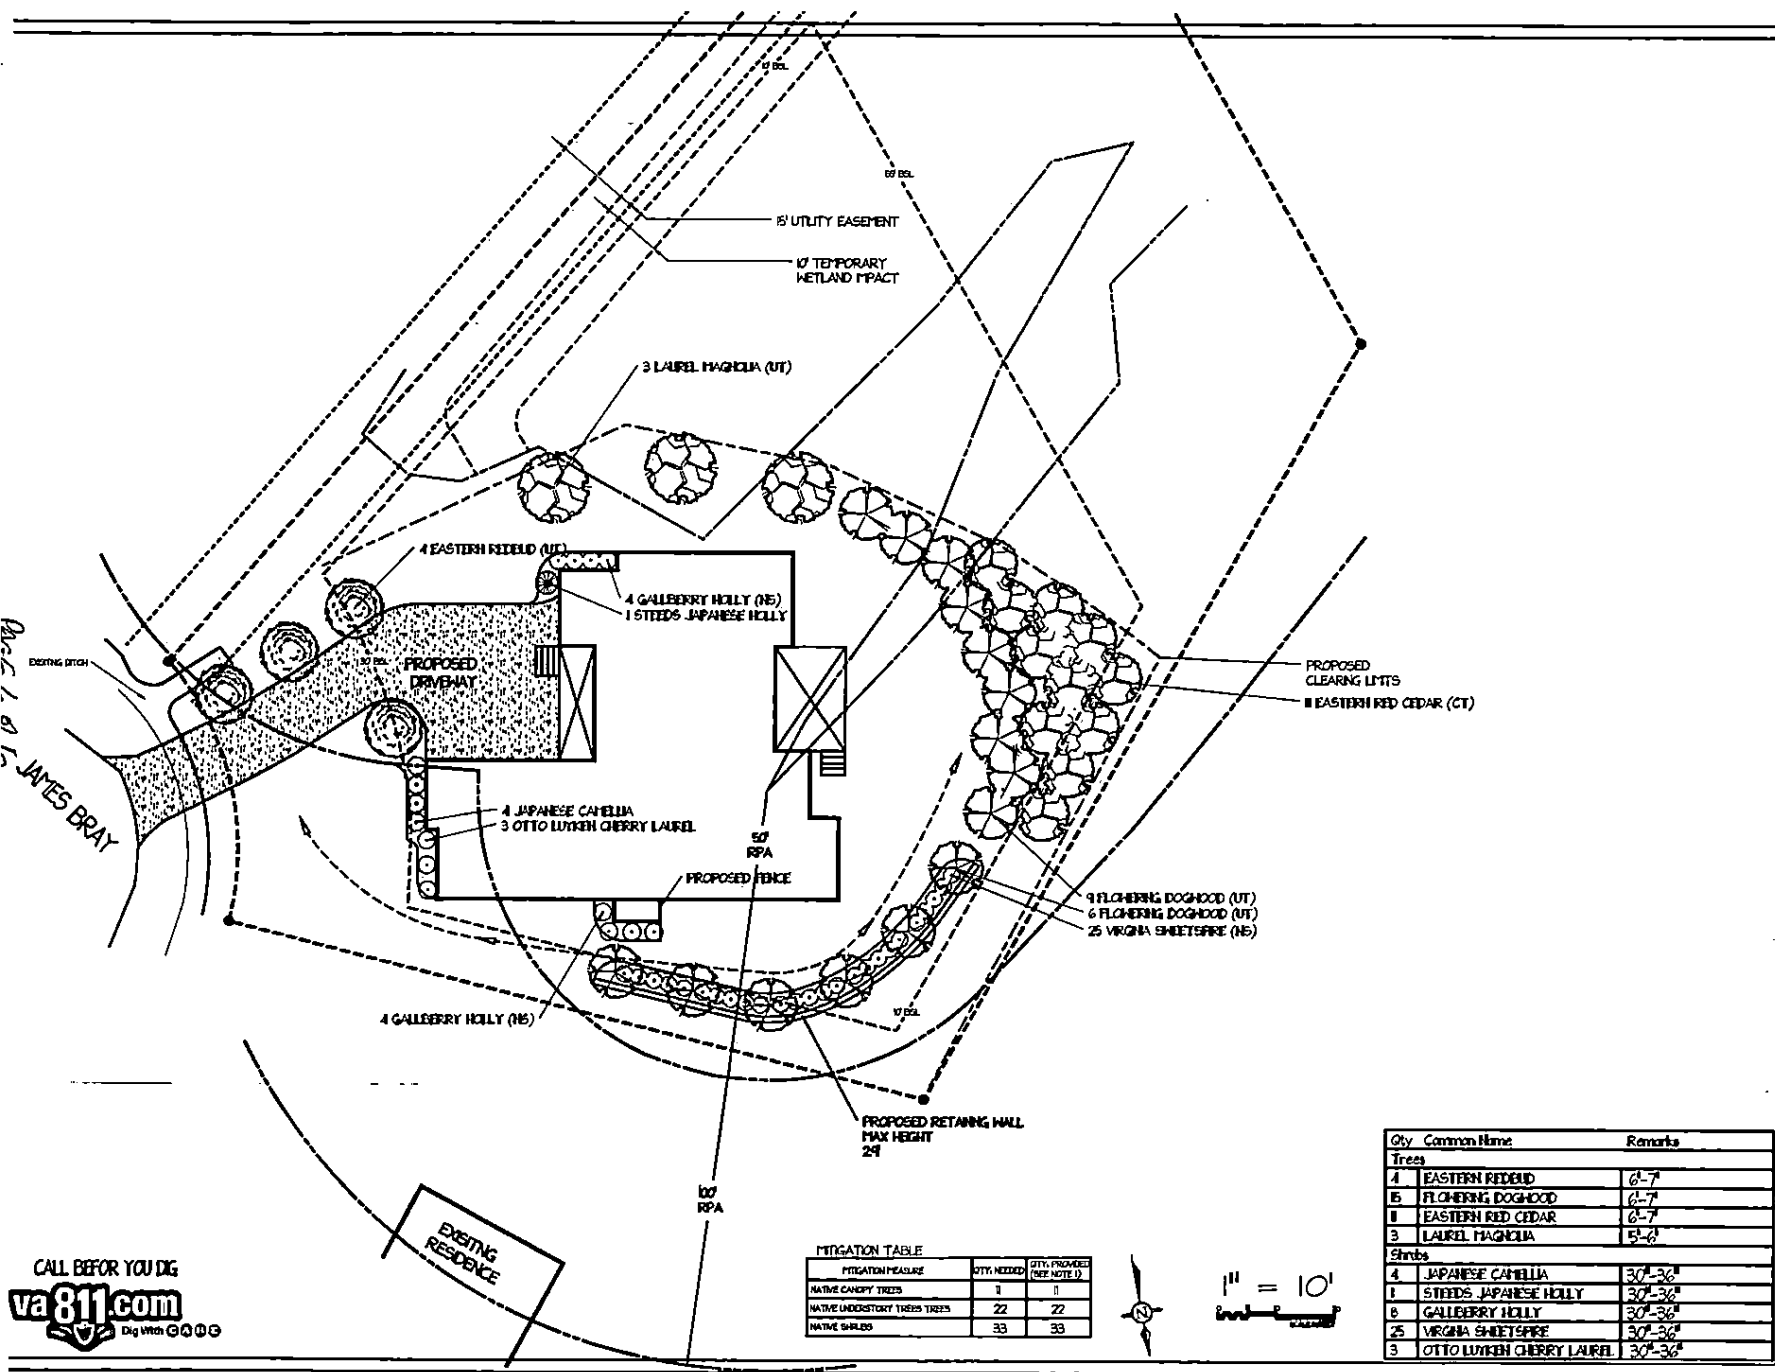

MITIGATION TABLE

| MITIGATION MEASURE | QTY. NEEDED | QTY. PROVIDED (SEE NOTE 1) |
|-------------------------------|-------------|----------------------------|
| NATIVE CANOPY TREES | 1 | 1 |
| NATIVE UNDERSTORY TREES/TREES | 22 | 22 |
| NATIVE SHRUBS | 33 | 33 |

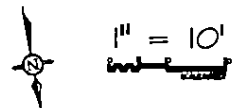

| Qty | Common Name | Remarks |
|---------------|---------------------------|---------|
| Trees | | |
| 4 | EASTERN REDBUD | 6'-7' |
| 15 | FLORISHING DOGWOOD | 6'-7' |
| 1 | EASTERN RED CEDAR | 6'-7' |
| 3 | LAUREL MAGNOLIA | 5'-6' |
| Shrubs | | |
| 4 | JAPANESE CAMELLIA | 30"-36" |
| 1 | STREDS JAPANESE HOLLY | 30"-36" |
| 6 | GALLEBERRY HOLLY | 30"-36" |
| 25 | VIRGINIA SHIETSPIRE | 30"-36" |
| 3 | OTTO LUTKEN CHERRY LAUREL | 30"-36" |

NOTES

| | | |
|--|--|--|
| | | |
| | | |
| | | |
| | | |
| | | |
| | | |
| | | |
| | | |
| | | |

LOT 1A
SECTION 1, BLOCK A
MIDDLE PLANTATION COUNTRY CLUB



Scale 1" = 10'
 Date: MC
 Designer: JG
 Date: 08.18.22
 Sheet: L-1

CALL BEFORE YOU DIG
va811.com
 Dig With G.O.O.G.