


PROJECT MANAGER Mr. Wali Zaman, PE - VDOT Hampton Roads District - (757) 956-3272
 SURVEYED BY, DATE Dewberry Engineers Inc., 03/2020
 DESIGNED BY, Dewberry Engineers Inc. - (804) 205-3340
 SUBSURFACE UTILITY BY, Accumark, 04/2020

Matthew C. Thomas
2020.10.29 11:34:06-04'00'
Dewberry Engineers Inc.
Glen Allen, Virginia
HYDRAULIC ENGINEER

Matthew C. Thomas
2020.10.29 11:34:24-04'00'
Dewberry Engineers Inc.
Glen Allen, Virginia
ROADWAY ENGINEER


REVISED	STATE	ROUTE	STATE PROJECT	SHEET NO.
	VA.	60	0060-047-627 R-201 C-501	6A

DESIGN FEATURES RELATING TO CONSTRUCTION OR TO REGULATION AND CONTROL OF TRAFFIC MAY BE SUBJECT TO CHANGE AS DEEMED NECESSARY BY THE DEPARTMENT

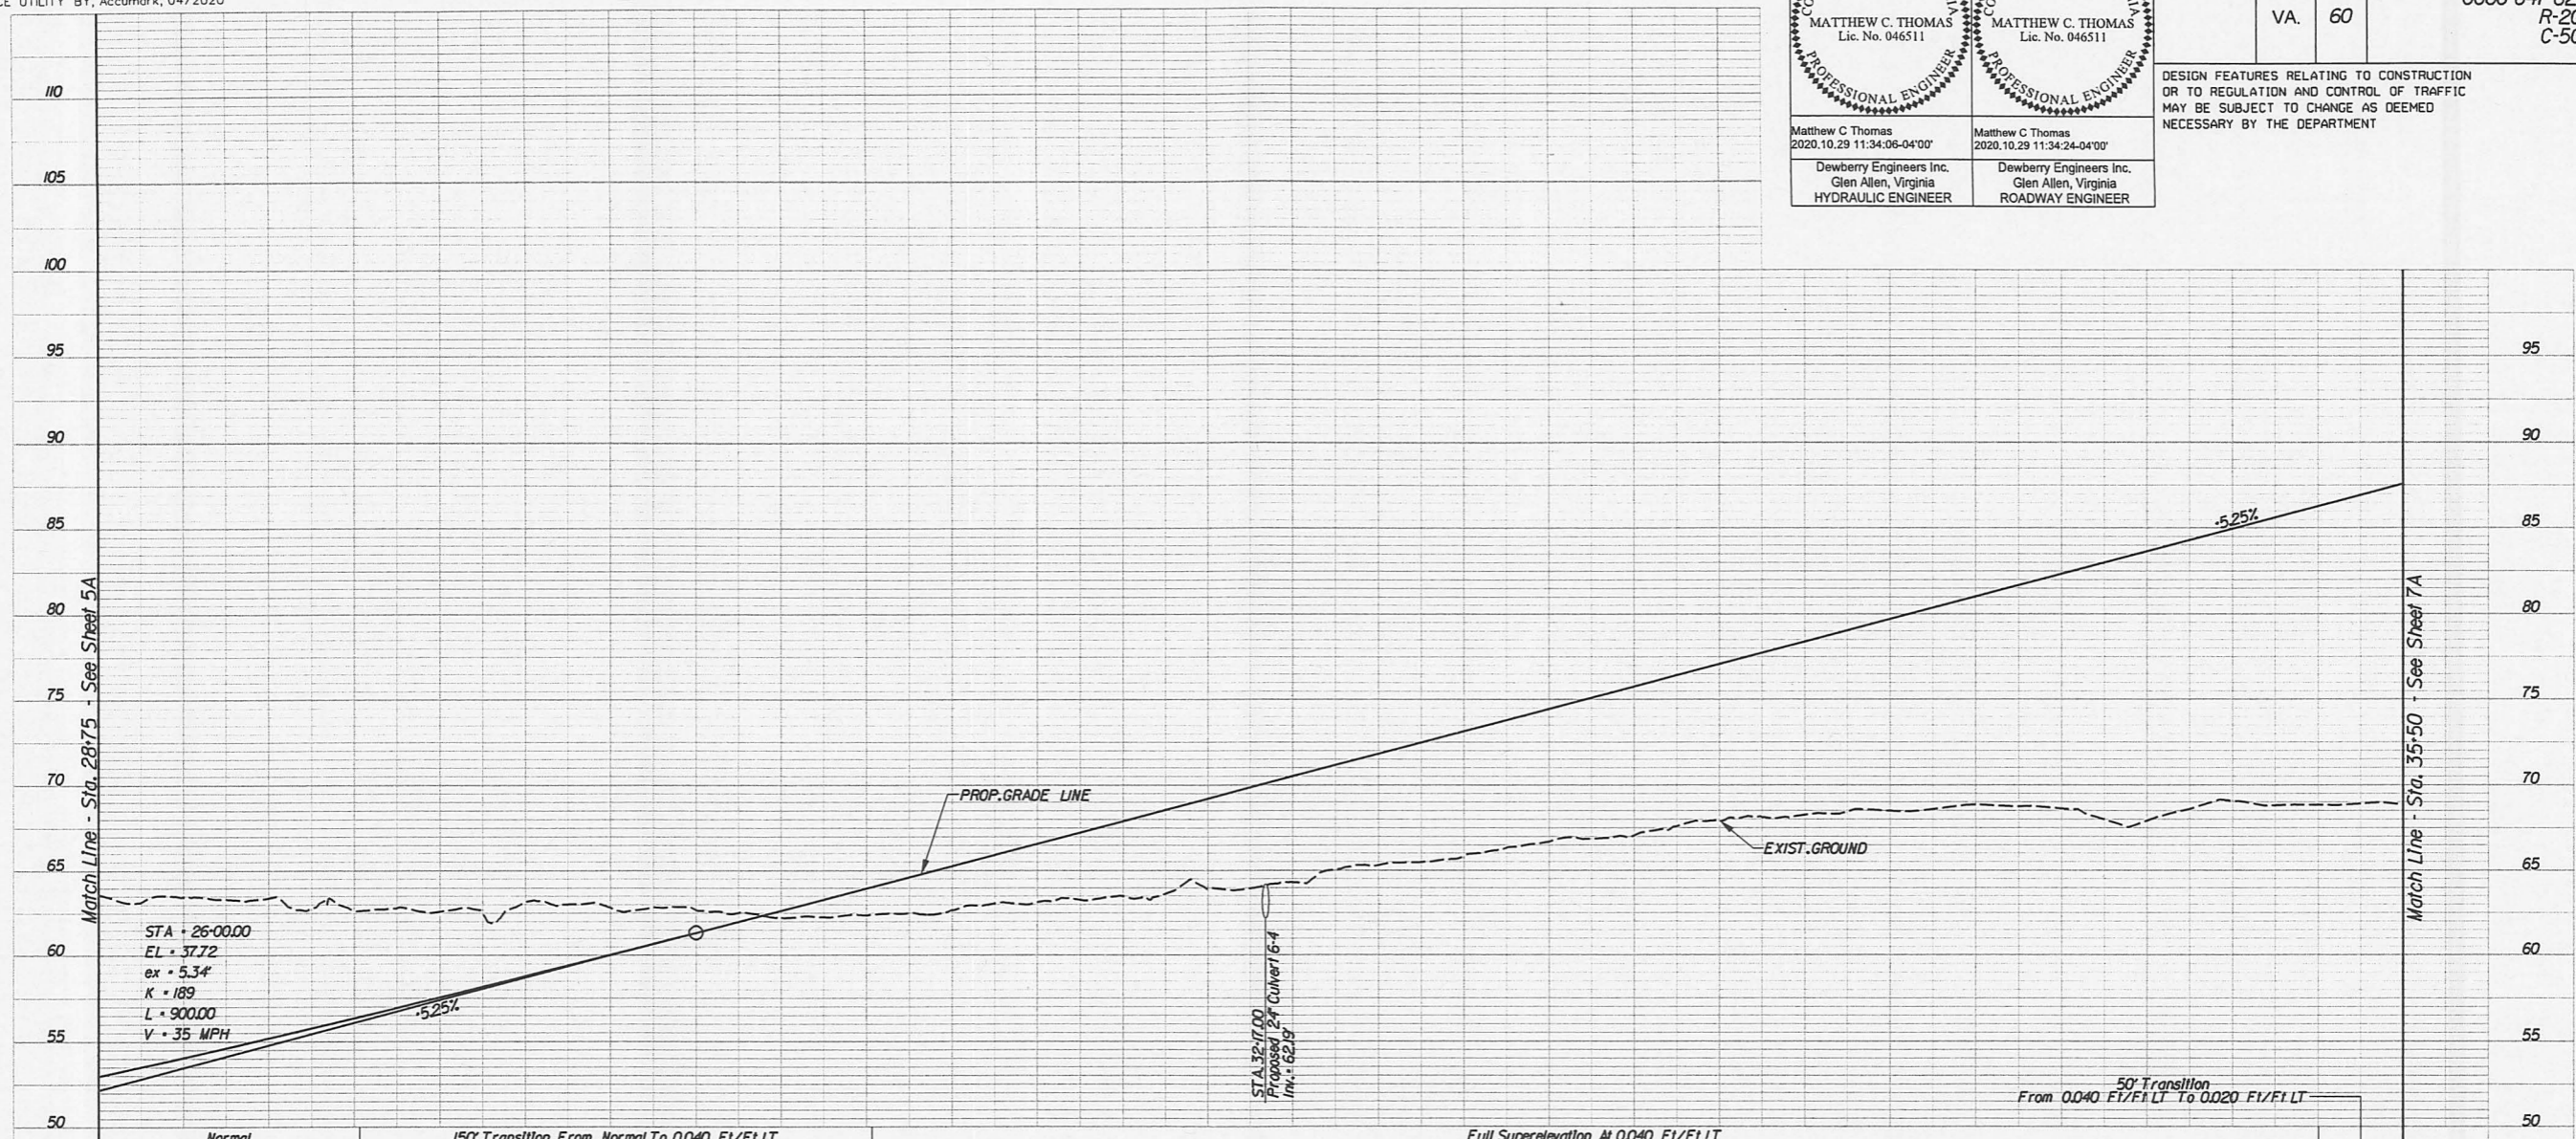

RT. EDGE OF SHLDR (1/2" OFFSET)	RT. E/P (1/2" OFFSET)	PGL EXIST. (1/2" OFFSET)	LT. E/P (1/2" OFFSET)	LT. EDGE OF SHLDR (1/2" OFFSET)
	52/22	52/22	52/22	
29+00.00	53.82	53.96	53.82	
	54.95	55.19	54.95	
	56.12	56.36	56.12	
30+00.00	57.31	57.55	57.43	57.39
	58.54	58.78	58.77	58.77
	59.81	60.05	60.16	60.22
	61.09	61.34	61.58	61.69
31+00.00	62.24	62.66	63.01	
	63.38	63.97	64.44	
	64.68	65.28	65.76	
	65.99	66.59	67.07	
	67.31	67.91	68.39	
32+00.00	68.62	69.22	69.70	
	69.93	70.53	71.01	
	71.24	71.84	72.32	
	72.56	73.16	73.64	
	73.87	74.47	74.95	
33+00.00	75.18	75.78	76.26	
	76.49	77.09	77.57	
	77.81	78.41	78.89	
	79.12	79.72	80.20	
34+00.00	80.43	81.03	81.51	
	81.74	82.34	82.82	
	83.06	83.66	84.14	
	84.37	84.97	85.45	
	85.68	86.28	86.76	
35+00.00	86.97	87.57	87.95	

SKIFFES CREEK CONNECTOR

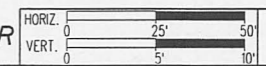

PROJECT	0060-047-627
SHEET NO.	6A

Skiffes Creek LLC Instrument 210004922 03/16/2021 State Highway Platbook 10 Page 503