

PROJECT MANAGER Mr. Wali Zaman, PE - VDOT Hampton Roads District - (757) 956-3272
SURVEYED BY, DATE Dewberry Engineers Inc., 03/2020
DESIGNED BY, Dewberry Engineers Inc. - (804) 205-3340
SUBSURFACE UTILITY BY, Accumark, 04/2020


MATTHEW C. THOMAS
Lic. No. 046511
PROFESSIONAL ENGINEER

MATTHEW C. THOMAS
Lic. No. 046511
PROFESSIONAL ENGINEER

REVISED	STATE	ROUTE	STATE PROJECT	SHEET NO.
	VA.	60	0060-047-627 R-201 C-501	7A

DESIGN FEATURES RELATING TO CONSTRUCTION OR TO REGULATION AND CONTROL OF TRAFFIC MAY BE SUBJECT TO CHANGE AS DEEMED NECESSARY BY THE DEPARTMENT

Matthew C Thomas 2020.10.29 11:31:51-04'00" Dewberry Engineers Inc. Glen Allen, Virginia HYDRAULIC ENGINEER	Matthew C Thomas 2020.10.29 11:32:15-04'00" Dewberry Engineers Inc. Glen Allen, Virginia ROADWAY ENGINEER
---	---

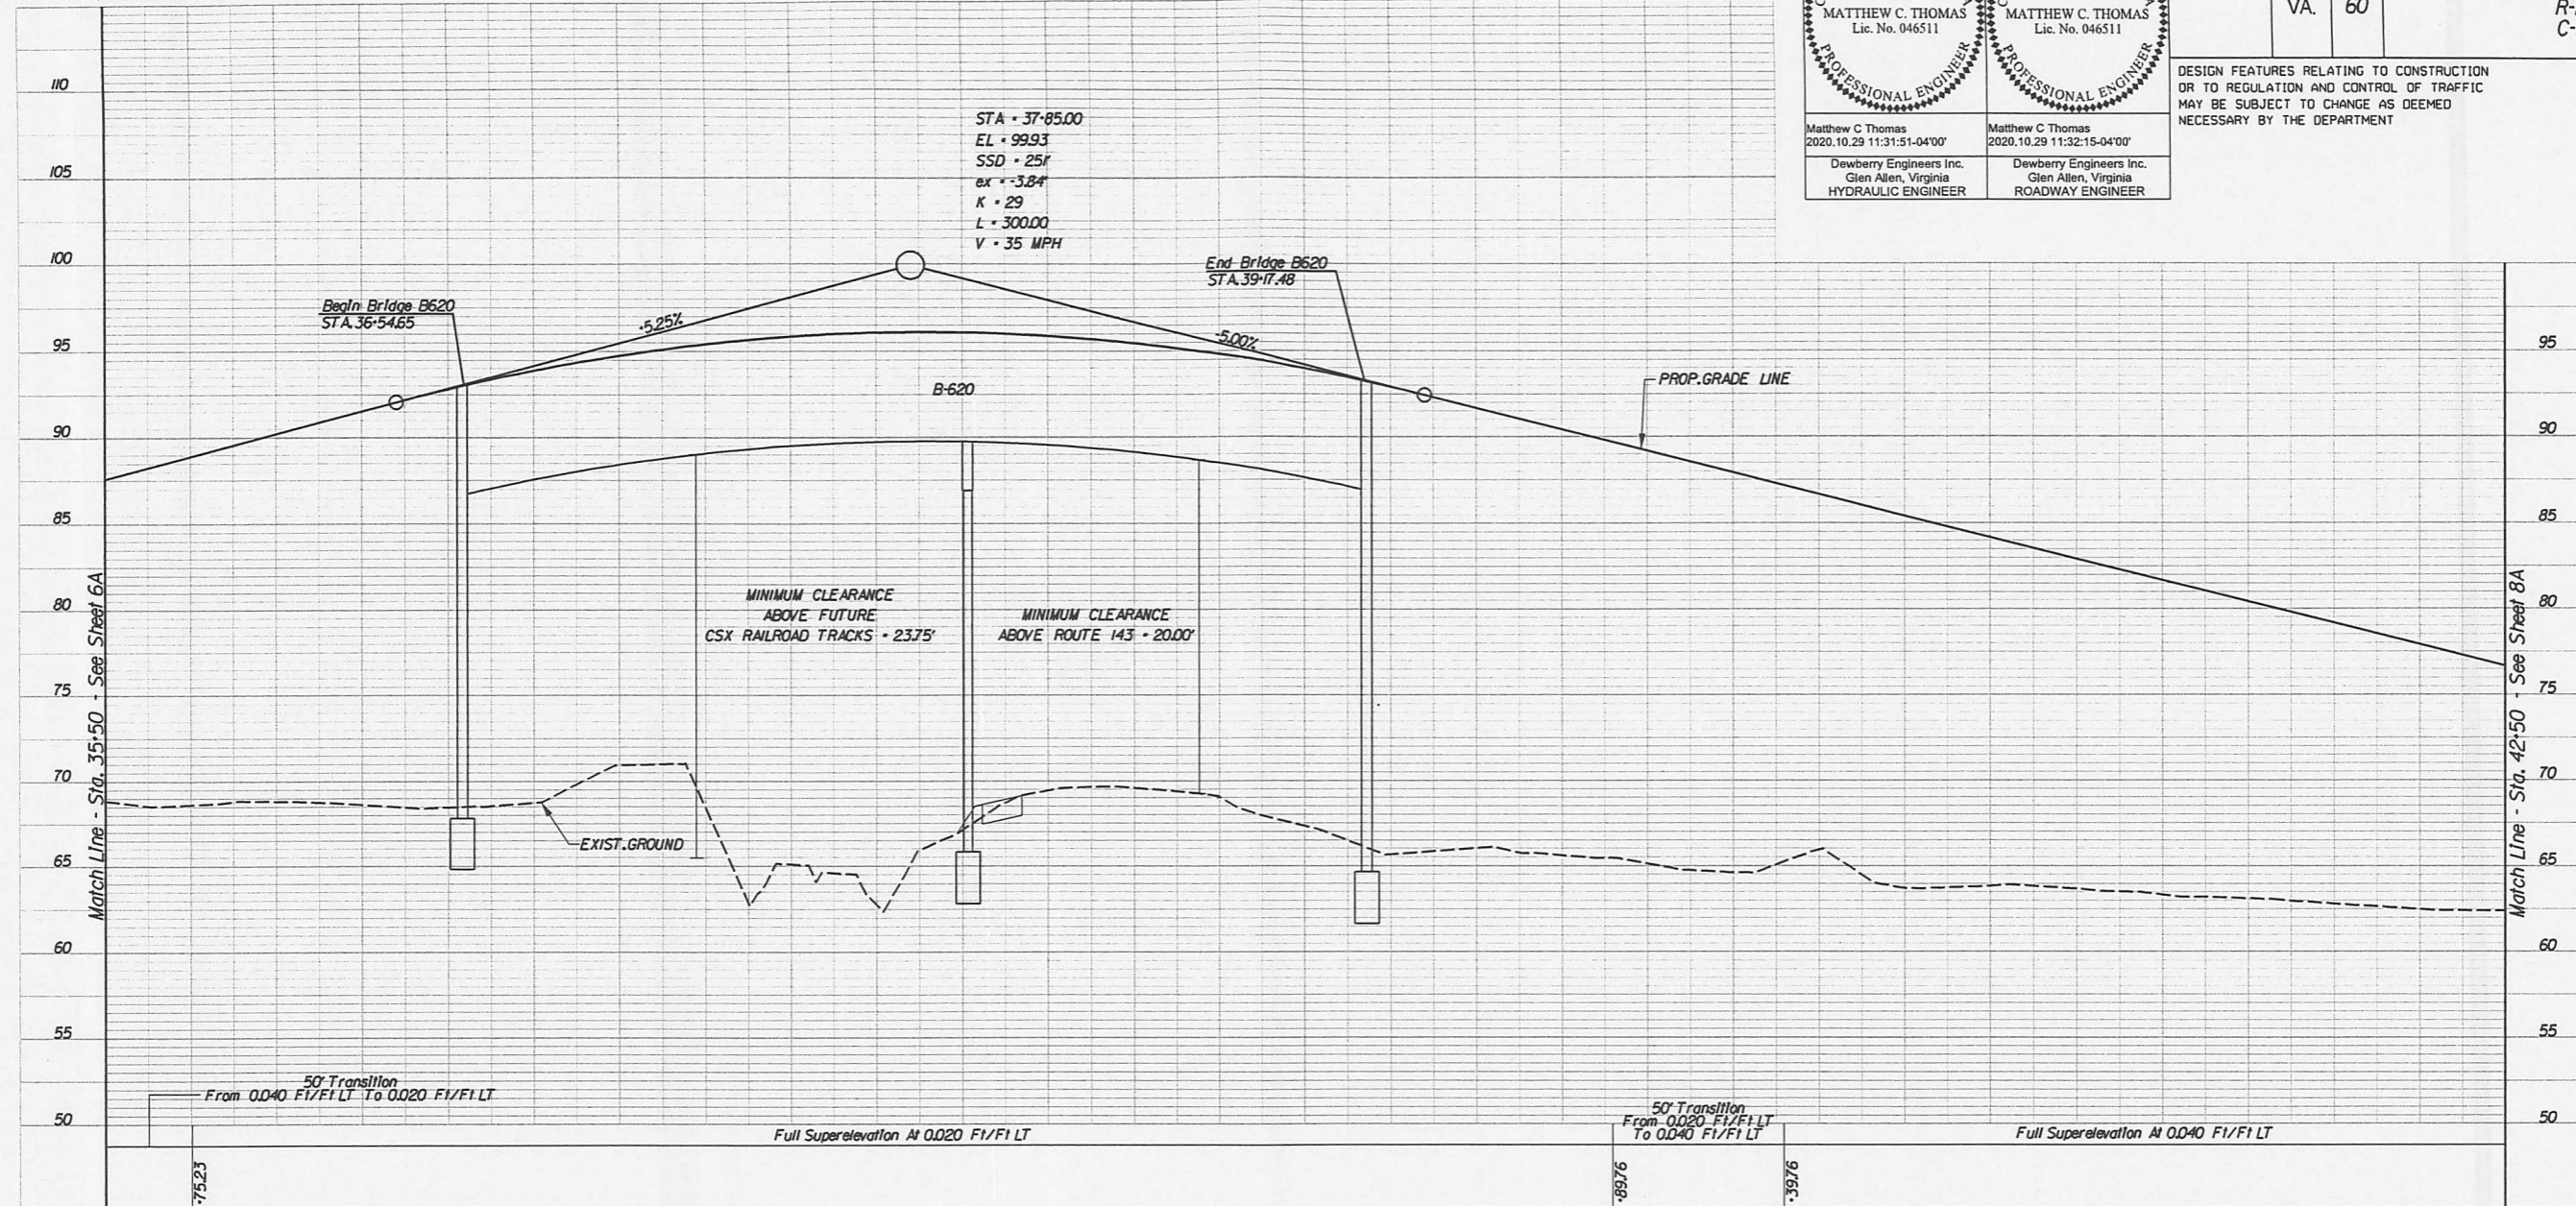

RT EDGE OF SHOULDER (OFFSET)	RT E/P (15' OFFSET)	PGI EXIST.	LT E/P (12' OFFSET)
86.57 (21.01)	87.14 (14.73)	87.59	87.95
88.49 (20.71)	88.61 (14.73)	88.91	89.15
89.83 (19.21)	89.93 (14.33)	90.22	90.46
	91.25 (14.00)	91.53	91.77
	92.52 (14.00)	92.80	93.08
	93.60 (14.00)	93.88	94.16
	94.47 (14.00)	94.75	95.03
	95.12 (14.00)	95.40	95.68
	95.55 (14.00)	95.83	96.11
	95.78 (14.00)	96.06	96.34
	95.79 (14.00)	96.07	96.35
	95.58 (14.00)	95.86	96.14
	95.17 (14.00)	95.45	95.73
	94.54 (14.00)	94.82	95.10
	93.69 (14.00)	93.97	94.25
	92.63 (14.00)	92.91	93.19
	91.40 (14.02)	91.68	91.92
91.32 (18.08')	90.14 (14.45)	90.43	90.67
	88.82 (14.89)	89.18	89.47
	87.42 (20.87')	87.93	88.34
	86.08	86.68	87.16
	84.83	85.43	85.91
	83.58	84.18	84.65
	82.33	82.93	83.41
	81.08	81.68	82.16
	79.83	80.43	80.91
	78.58	79.18	79.66
	77.33	77.93	78.41
	76.08	76.68	77.16

Skiffes Creek LLC Instrument 210004922 03/16/2021 State Highway Plat Book 10 Page 510