


PROJECT MANAGER Mr. Waf Zaman, PE - VDOT Hampton Roads District - (757) 956-3272
SURVEYED BY, DATE Dewberry Engineers Inc., 03/2020
DESIGNED BY, Dewberry Engineers Inc. (804) 205-3340
SUBSURFACE UTILITY BY, AccuMark, 04/2020

Matthew C. Thomas
2020.10.29 11:08:48-04'00"
Dewberry Engineers Inc.
Glen Allen, Virginia
HYDRAULIC ENGINEER

Matthew C. Thomas
2020.10.29 11:09:09-04'00"
Dewberry Engineers Inc.
Glen Allen, Virginia
ROADWAY ENGINEER

REVISED	STATE	ROUTE	STATE PROJECT	SHEET NO.
	VA.	60	0060-047-627 R-201 C-501	3B


DESIGN FEATURES RELATING TO CONSTRUCTION OR TO REGULATION AND CONTROL OF TRAFFIC MAY BE SUBJECT TO CHANGE AS DEEMED NECESSARY BY THE DEPARTMENT

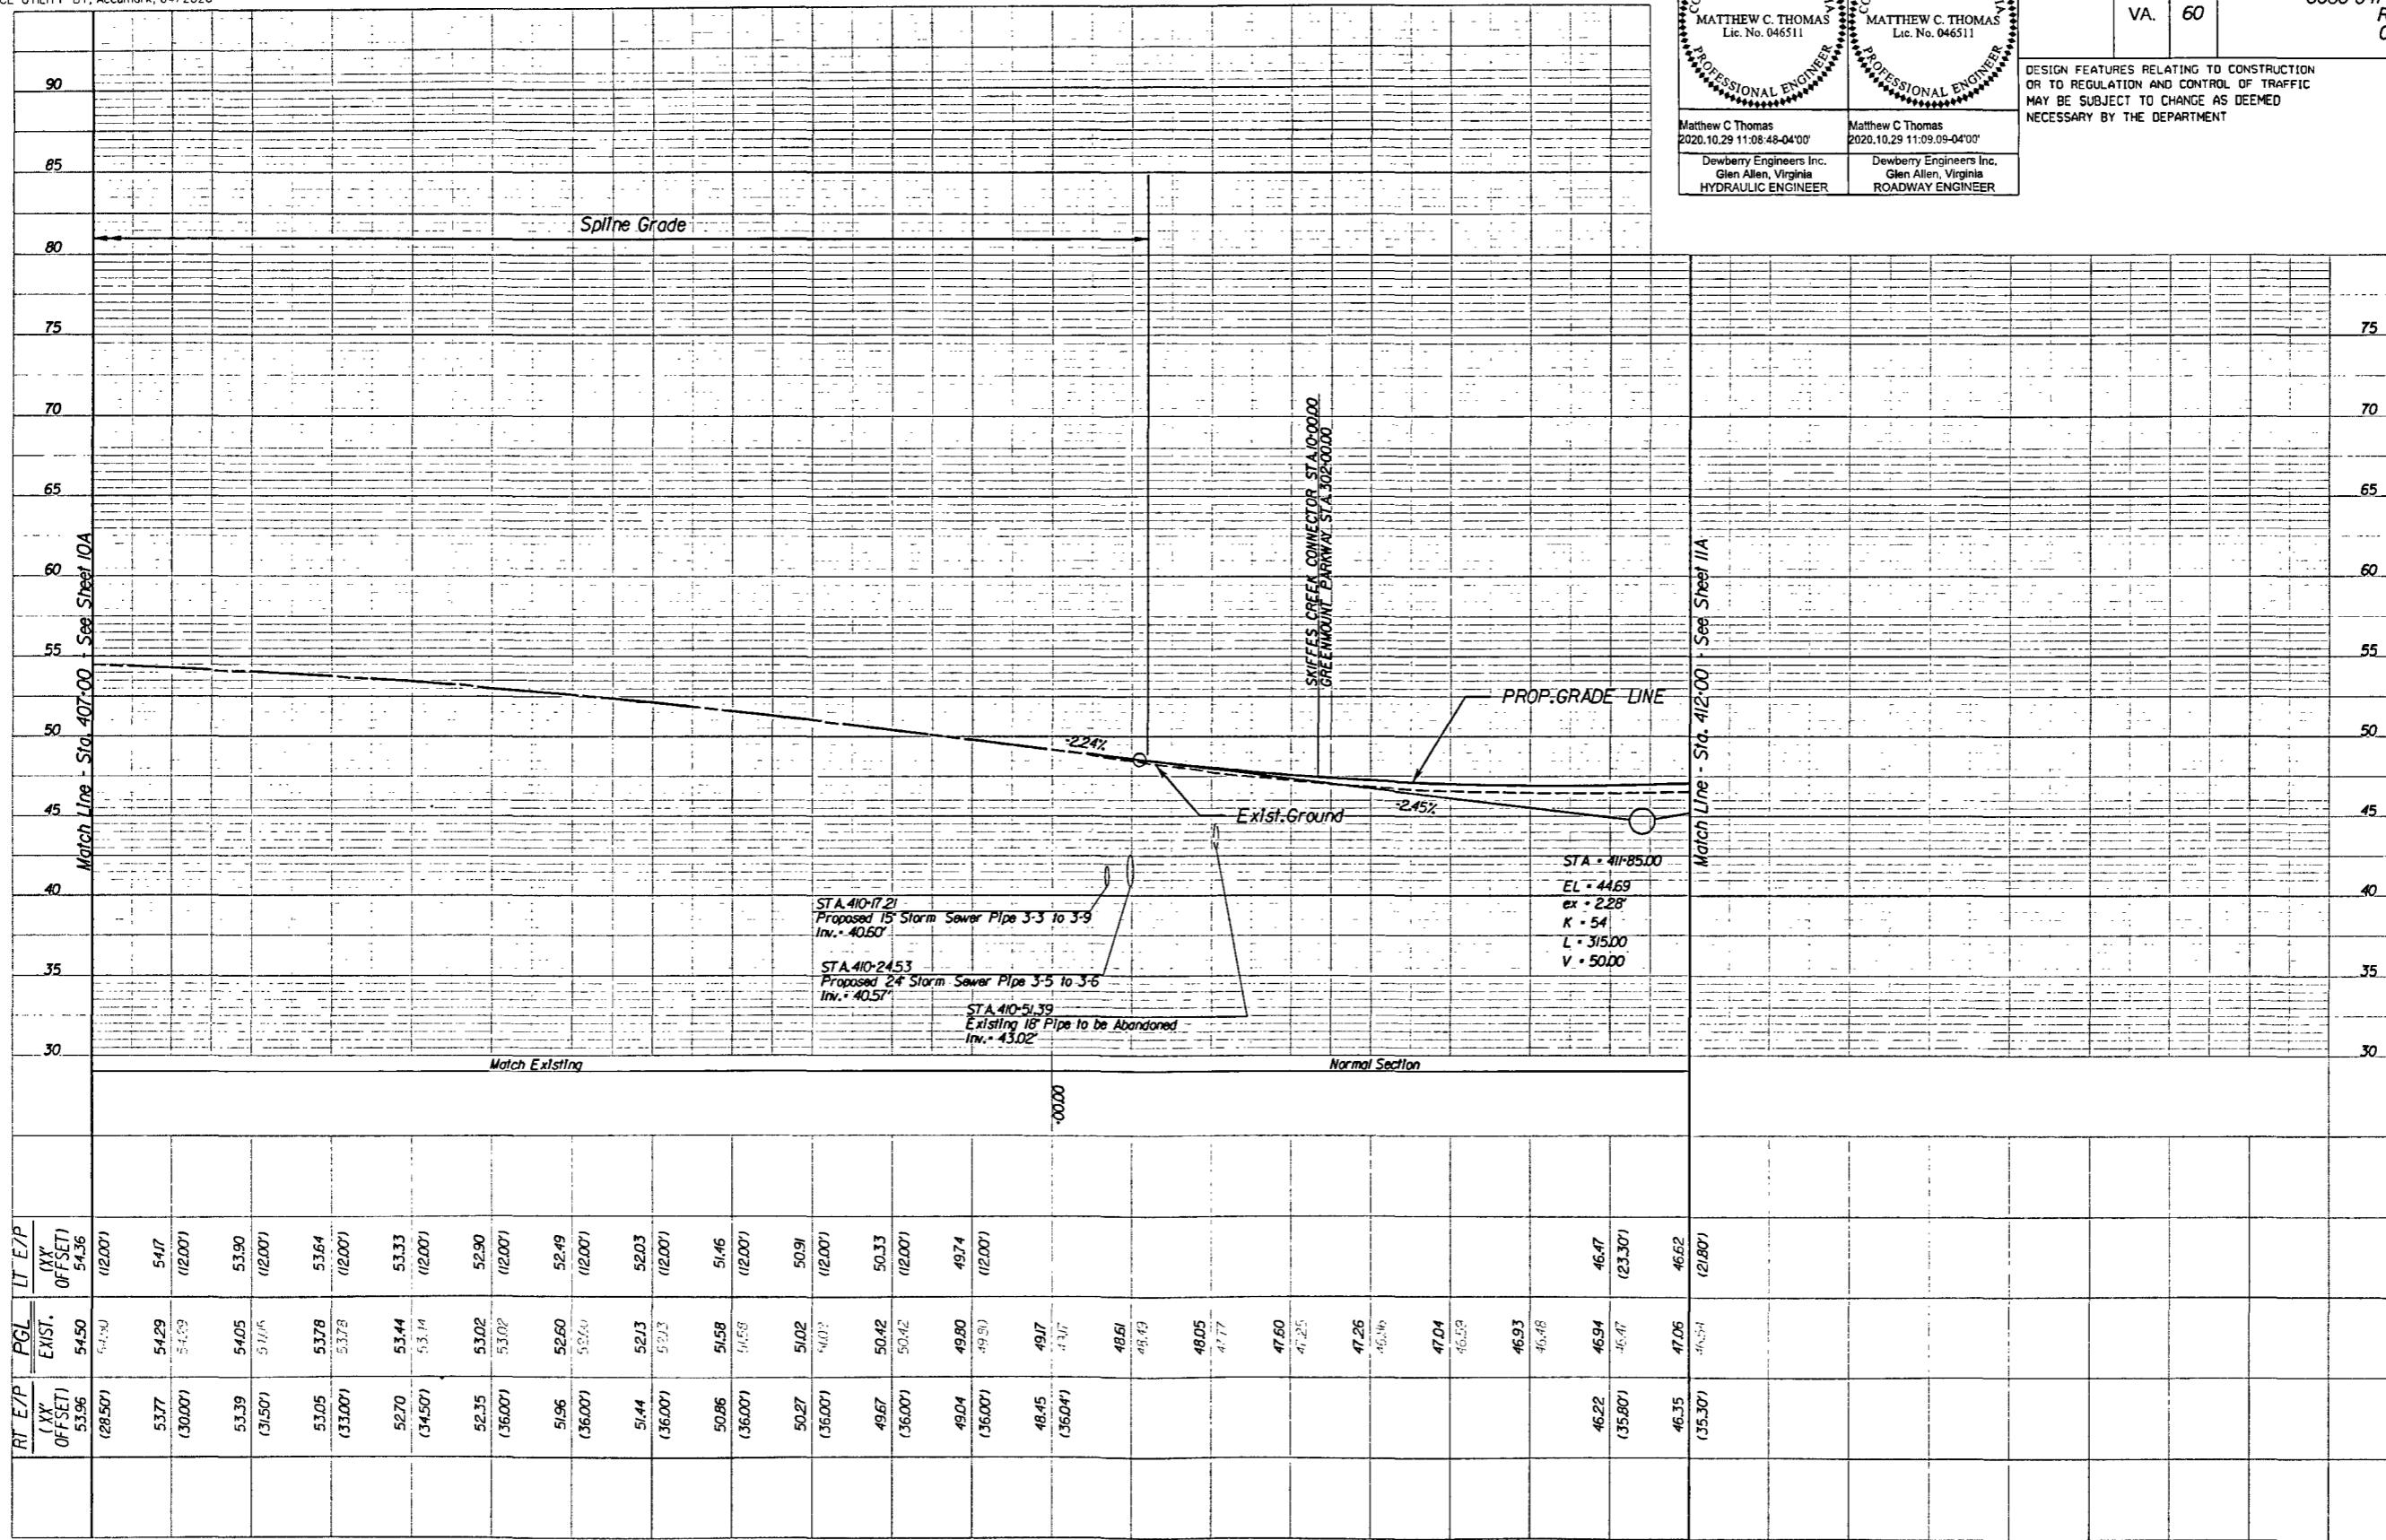

RT E/P (LY OFFSET)	PGL EXIST.	LT E/P (LY OFFSET)
(28.80)	54.50	(12.00)
53.77	54.29	54.07
(30.00)	54.09	(12.00)
53.39	54.05	53.90
(31.50)	53.95	(12.00)
53.05	53.78	53.64
(33.00)	53.78	(12.00)
52.70	53.44	53.33
(34.50)	53.14	(12.00)
52.35	53.02	52.90
(36.00)	53.02	(12.00)
51.96	52.60	52.49
(36.00)	52.60	(12.00)
51.44	52.13	52.03
(36.00)	52.13	(12.00)
50.86	51.58	51.46
(36.00)	51.58	(12.00)
50.27	51.02	50.91
(36.00)	51.02	(12.00)
49.67	50.42	50.33
(36.00)	50.42	(12.00)
49.04	49.80	49.74
(36.00)	49.80	(12.00)
48.45	49.17	
(36.04)	49.17	
48.61	48.61	
	48.61	
48.05	48.05	
	48.05	
47.60	47.60	
	47.60	
47.26	47.26	
	47.26	
47.04	47.04	
	47.04	
46.93	46.93	
	46.93	
46.22	46.94	46.47
(35.80)	46.47	(23.30)
46.35	47.06	46.62
(35.30)	47.06	(21.80)

407+00.00 408+00.00 409+00.00 410+00.00 411+00.00 412+00.00

ROUTE 60 (POCAHONTAS TRAIL)

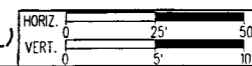

PROJECT 0060-047-627
SHEET NO 3B

Peninsula Pentecostals Inc Instrument no. 210006426 04/02/2021 State Highway Plat Book 10 Page514