


PROJECT MANAGER Mr. Wolf Zeman, PE - VDOT Hampton Roads District - (757) 956-3272
 SURVEYED BY, DATE Dewberry Engineers Inc., 03/2020
 DESIGNED BY, Dewberry Engineers Inc. - (804) 205-3340
 SUBSURFACE UTILITY BY, Accumark, 04/2020

Matthew C. Thomas
2020.10.29 11:10:30-04'00"
Dewberry Engineers Inc.
Glen Allen, Virginia
HYDRAULIC ENGINEER

Matthew C. Thomas
2020.10.29 11:31:33-04'00"
Dewberry Engineers Inc.
Glen Allen, Virginia
ROADWAY ENGINEER

REVISED	STATE	ROUTE	STATE PROJECT	SHEET NO.
	VA.	60	0060-047-627 R-201 C-501	4A

DESIGN FEATURES RELATING TO CONSTRUCTION OR TO REGULATION AND CONTROL OF TRAFFIC MAY BE SUBJECT TO CHANGE AS DEEMED NECESSARY BY THE DEPARTMENT

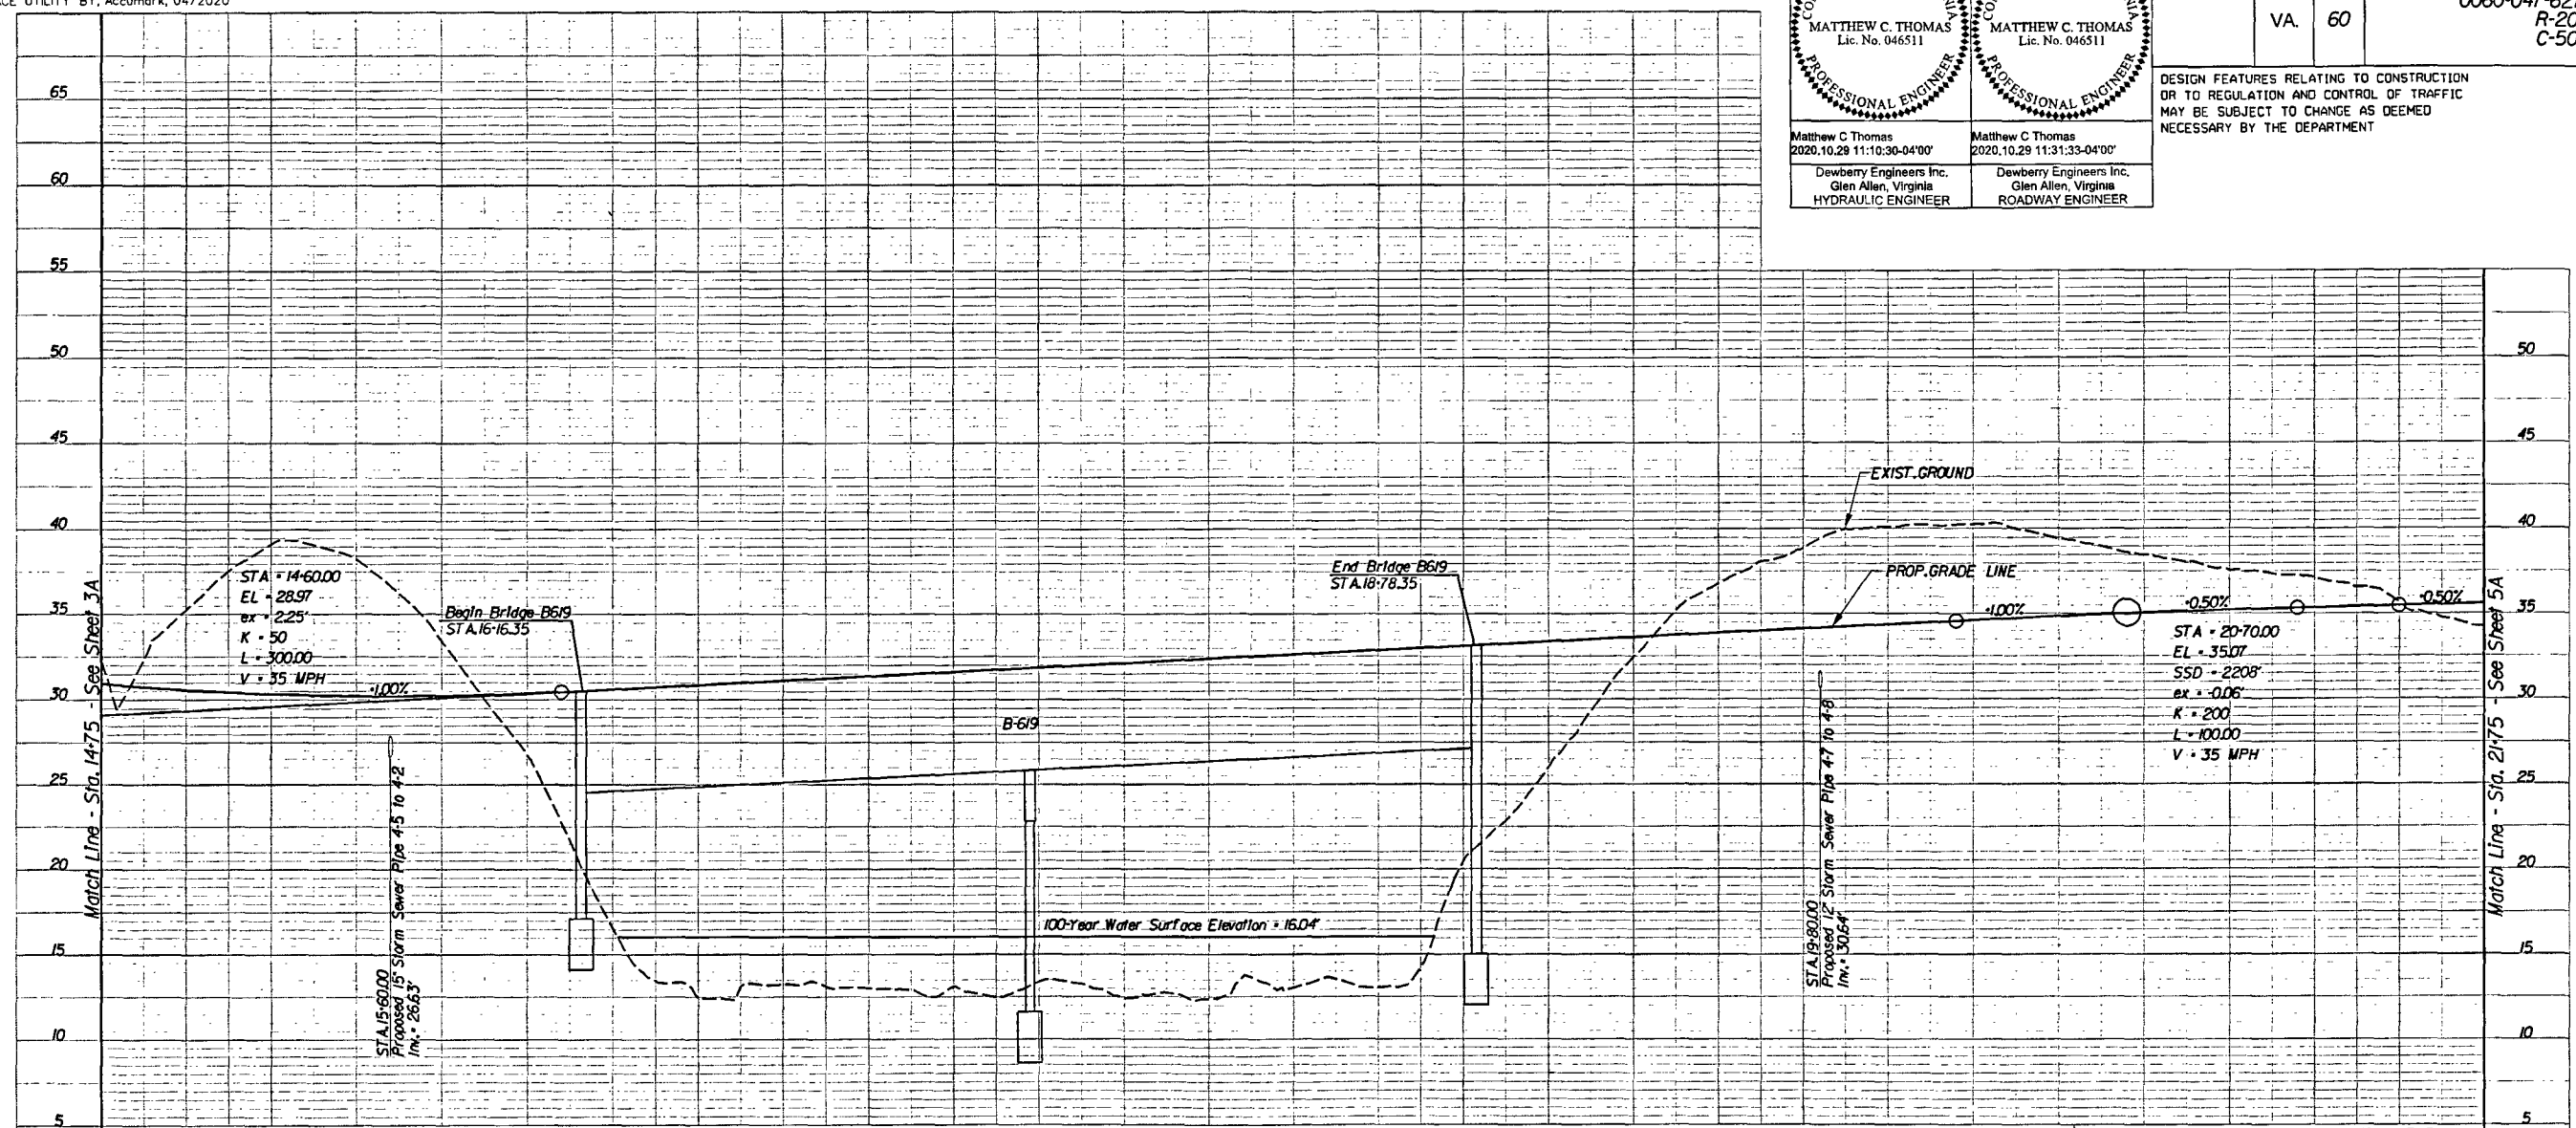

RT E/P (12" OFFSET)	PGL EXIST.	LT E/P (12" OFFSET)	LT EDGE OF SHLDR (10" OFFSET)
3070	3094	3061	(16.56')
3034	3058	3028	(15.06')
3010	3034	3007	(13.56')
2995	3023	2999	(12.06')
2996	3024	3000	30.00
3010	3038	3010	30.00
3034	3062	3034	30.34
3059	3087	3059	30.59
3084	3112	3084	30.84
3109	3137	3109	31.09
3134	3162	3134	31.34
3159	3187	3159	31.59
3184	3212	3184	31.84
3209	3237	3209	32.09
3234	3262	3234	32.34
3259	3287	3259	32.59
3284	3312	3284	32.84
3309	3337	3309	33.09
3334	3362	3334	33.34
3359	3387	3359	33.59
3388	3412	3388	33.88
3413	3437	3413	34.13
3438	3462	3438	34.38
3461	3485	3461	34.61
3492	3504	3480	34.80
3523	3521	3497	34.97
3550	3534	3510	35.10
3577	3547	3514	35.14
3605	3561	3507	35.07
	3561	3513	35.13
	3424	3500	35.00

Peninsula Pentecostals Inc Instrument no. 210006426 04/02/2021 State Highway Plat Book 10 Page 517