

PROJECT MANAGER: NANCY MARSHALL (757) 956-3266 (Hampton Roads District)  
 SURVEYED BY: BOB HARRISON (757) 925-2662 (Hampton Roads District) 10/13/2012, Updated 10/8/2019  
 DESIGN BY: JAMES HARRIS, EIT (757) 956-3209 (Hampton Roads District)  
 SUBSURFACE UTILITY BY: JMT INC. (757) 499-1094 (Virginia Beach, VA) 11/25/2019

Utility Owners:

Cable Television & Telephone:  
 Cox Communications (COX)  
 1323 W. Pembroke Avenue  
 Hampton, Virginia 23661  
 Contact: Charile Hardy  
 Telephone: 757-369-6403  
 E-mail: charilehardy@cox.com

Fiber Optic (cont.)  
 James City Information (JCI)  
 101 Mounts Bay Road, Building F  
 Williamsburg, Virginia 23185  
 Contact: Patrick Page  
 Telephone: 757-253-6667  
 E-mail: Patrick.page@jamescitycountyva.gov

Fiber Optic (cont.)  
 Metro Fiber Networks, Inc. (MFI)  
 435 Redoubt Road  
 Yorktown, Virginia 23692  
 Contact: Mike Bowler  
 Telephone: 757-890-0143  
 E-mail: mbowler@cablenetinc.com

Force Mains:  
 Hampton Roads Sanitation District (HRSD)  
 2389 G Avenue  
 Newport News, VA 23602  
 Contact: Chris Everton  
 Telephone: 757-234-7441  
 E-mail: ceverton@hrsd.com

Telephone:  
 Verizon Virginia LLC (VZN)  
 2920 Elmhurst Lane  
 Portsmouth, VA 23701  
 Contact: Jim Fulton  
 Telephone: 757-663-6721  
 E-mail: jfulton@verizon.com

RW PLANS

THESE PLANS ARE UNFINISHED  
 AND ARE NOT TO BE USED FOR  
 ANY TYPE OF CONSTRUCTION.

REVISED	STATE	ROUTE	STATE PROJECT	SHEET NO.
	VA.	60	BW00-047-103 P-101, R-201, C-501	3

DESIGN FEATURES RELATING TO CONSTRUCTION  
 OR TO REGULATION AND CONTROL OF TRAFFIC  
 MAY BE SUBJECT TO CHANGE AS DEEMED  
 NECESSARY BY THE DEPARTMENT

Electric:  
 Dominion Energy (DOM)  
 (Automated request/delivery of  
 records via e-mail)  
 Contact: Facility Locate Request@dom.com


Level 3 Communications (LTC)  
 C/O CenturyLink  
 1025 Eldorado Boulevard  
 Broomfield, Colorado 80021  
 Contact: Patrick Provost  
 Telephone: 720-888-4686  
 E-mail: Patrick.provost@centurylink.com

Sprint (USS)  
 484 Williamsport Pike  
 Martinsburg, West Virginia 25404  
 Contact: Wesley Carpenter  
 Telephone: 304-262-2810  
 E-mail: wesley.carpenter@sprint.com

Gas:  
 Virginia Natural Gas (VNG)  
 544 S. Independence Boulevard  
 Virginia Beach, Virginia 23452  
 Contact: Kevin Starke  
 Telephone: 757-616-7529  
 E-mail: kstarke@southernco.com

Fiber Optic:  
 TELCOM Systems (TLS)  
 808 Newtown Road  
 Virginia Beach, Virginia 23462  
 Contact: Josh Edwards  
 Telephone: 757-216-2068  
 E-mail: N/A

AT&T (ATT)  
 4800 Winchester Boulevard  
 Frederick, Maryland 21703  
 Contact: Gary Wiegand  
 Telephone: 301-874-1180  
 E-mail: gwiegand@att.com

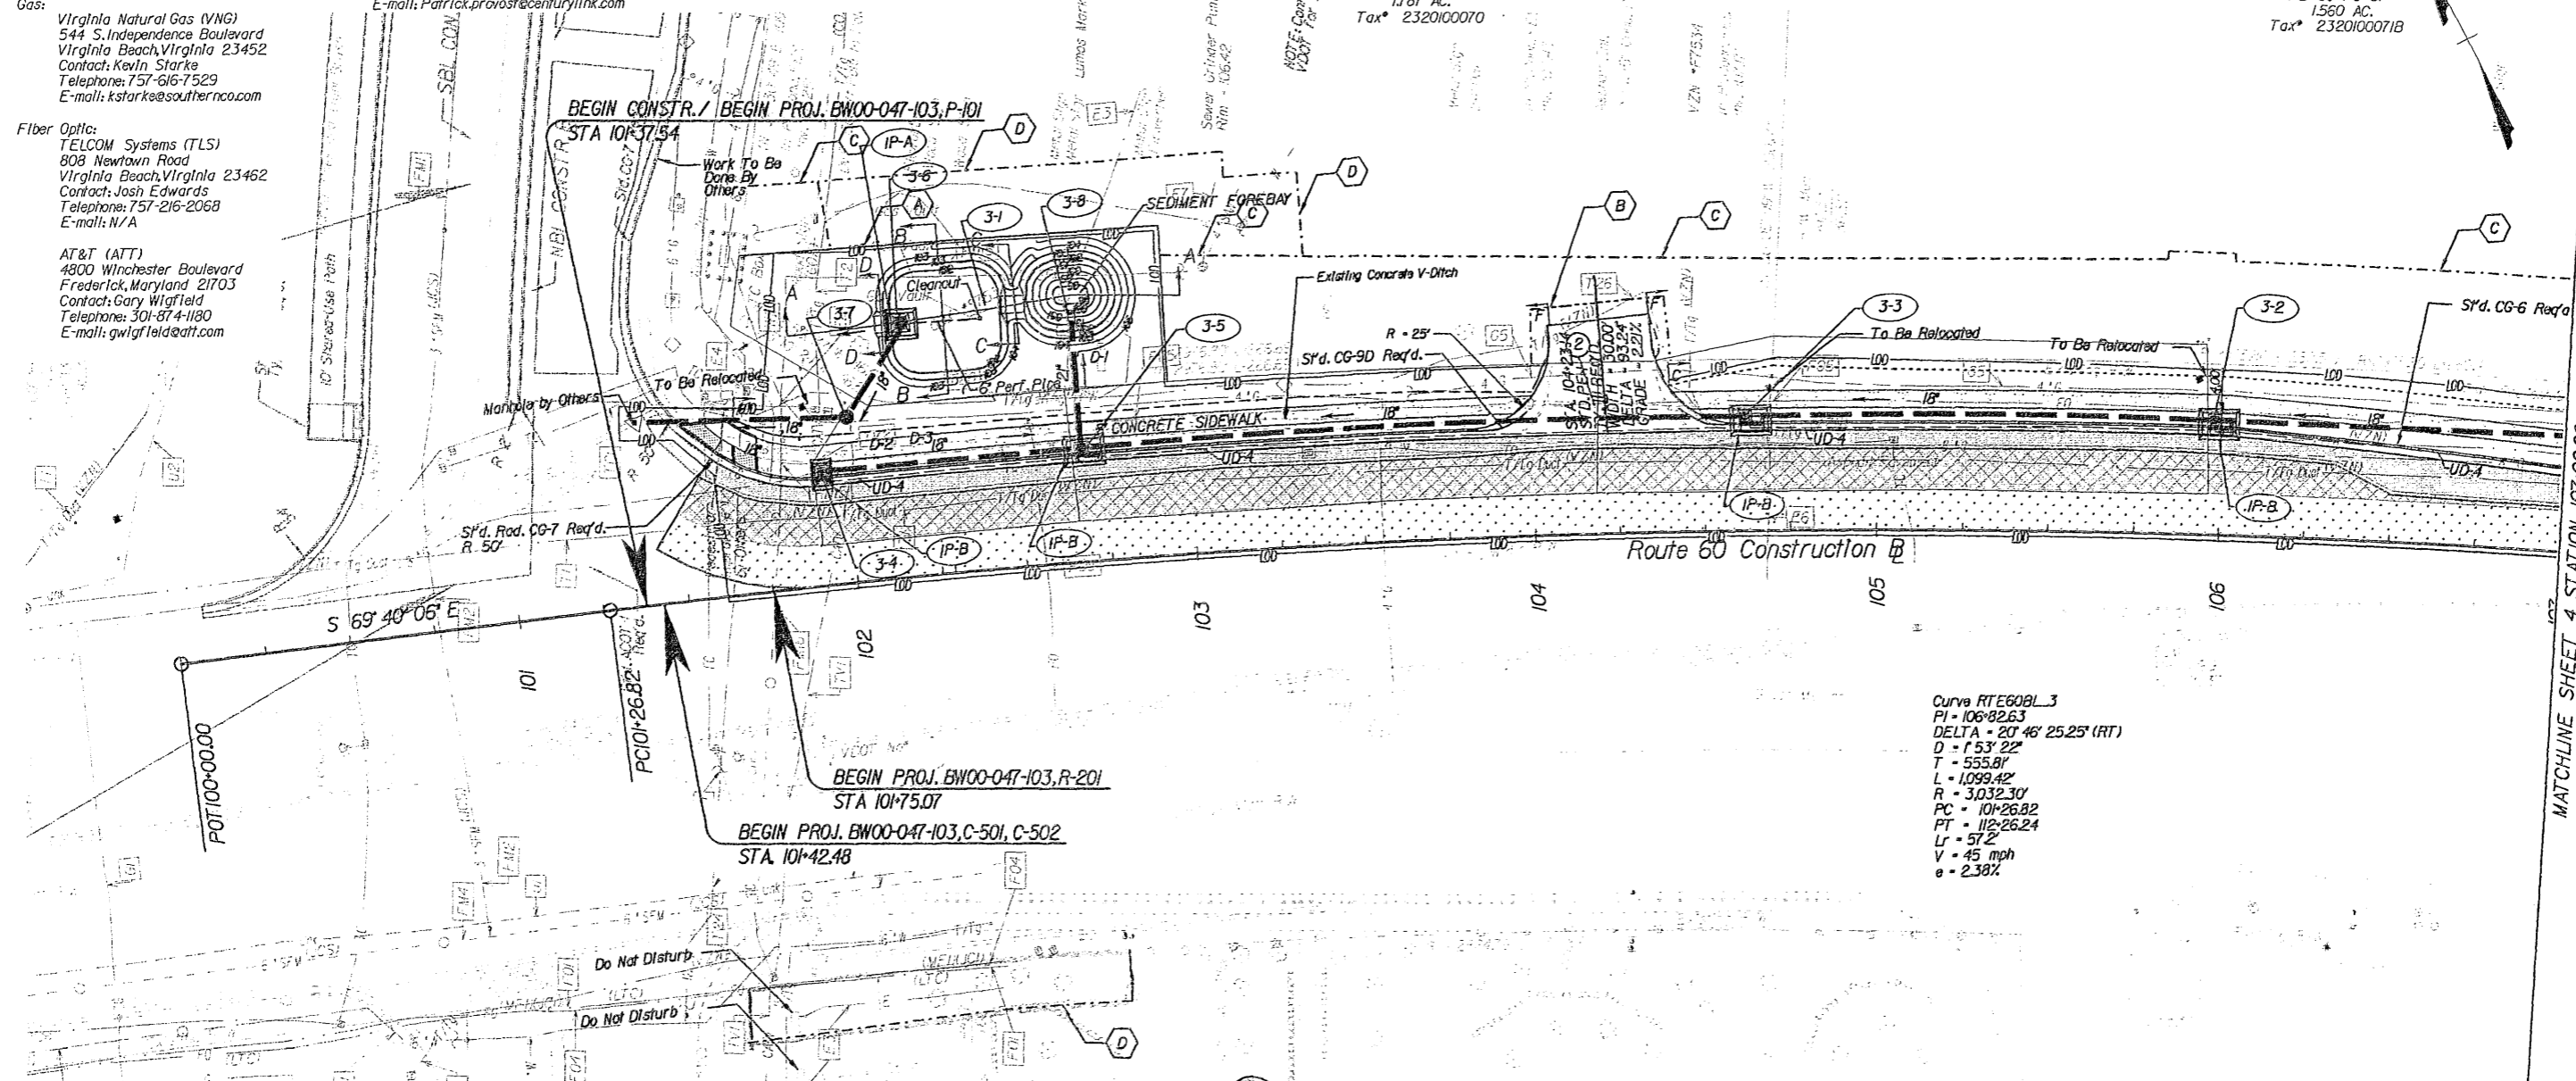

INCIDENTAL LEGEND

- C DENOTES CONSTRUCTION LIMITS IN CUTS
- F DENOTES CONSTRUCTION LIMITS IN FILLS
- DENOTES AREAS OF PROPOSED CONCRETE SIDEWALK
- DENOTES AREA OF PAVEMENT TO BE DEMOLISHED
- DENOTES AREA OF PROPOSED PAVEMENT
- DENOTES AREA OF RESURFACING
- 1 DENOTES EXIST'G. STRUCTURE AND PIPE TO BE CLEANED OUT.
- 2 DENOTES EXIST'G. STRUCTURE AND PIPE TO BE REMOVED.

LINE LEGEND

- PROPOSED RIGHT OF WAY LINE
- PROPOSED TEMPORARY CONSTRUCTION EASEMENT
- VARIABLE WIDTH PERMANENT STANDARD UTILITY EASEMENT REQUIRED FOR DOMINION ENERGY AND VDOT UTILITY EASEMENT
- VARIABLE WIDTH PERMANENT STANDARD VDOT UTILITY EASEMENT

ARC DBPORBROO1 LLC  
 Inst. #140007584  
 1.77 AC.  
 Tax# 232100001G

SHEET NOTES:

- 1) SEE GENERAL NOTES FOR E&S LEGEND.
- 2) IF EXISTING INCIDENTALS LABELED 'DO NOT DISTURB' ARE DISTURBED DURING CONSTRUCTION, IT IS THE CONTRACTOR'S RESPONSIBILITY TO RETURN THEM TO THEIR ORIGINAL STATE.

REFERENCES  
 (PROFILES, DETAIL & DRAINAGE DESCRIPTION SHEETS, ETC.)

Mainline Profile	3A
Drainage Descr.	2B(1)
E&S Legend	2

SCALE  
 0 25' 50'

PROJECT  
 BW00-047-103

SHEET NO.  
 3

ARC DBPORBROO1 LLC Instrument #210008617 4/29/2021 plat book 10 page 546