

PROJECT MANAGER - MARY, MARSHALL (757) 956-3266, (Hampton Roads District)
 SURVEYED BY, DATE - BOB, HARMON, L.S. (757) 925-2662, (Hampton Roads District) (11/13/2012, Updated 10/8/2019)
 DESIGN BY - DAWN, HABBIS, E.L.T. (757) 956-3209, (Hampton Roads District)
 SUBSURFACE UTILITY BY, DATE - JIM, JIN, (757) 499-1094, (Virginia Beach, VA) (1/25/2019)



RW PLANS

THESE PLANS ARE UNFINISHED
 AND ARE NOT TO BE USED FOR
 ANY TYPE OF CONSTRUCTION

REVISED	STATE	ROUTE	STATE	PROJECT	SHEET NO
	VA.	60		BW00-047-103 P-101, R-201, C-501	3A

DESIGN FEATURES RELATING TO CONSTRUCTION
 OR TO REGULATION AND CONTROL OF TRAFFIC
 MAY BE SUBJECT TO CHANGE AS DEEMED
 NECESSARY BY THE DEPARTMENT

VDOT Location & Design
 Suffolk, Virginia
 ROADWAY ENGINEER

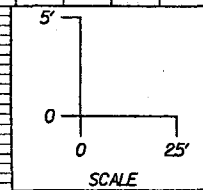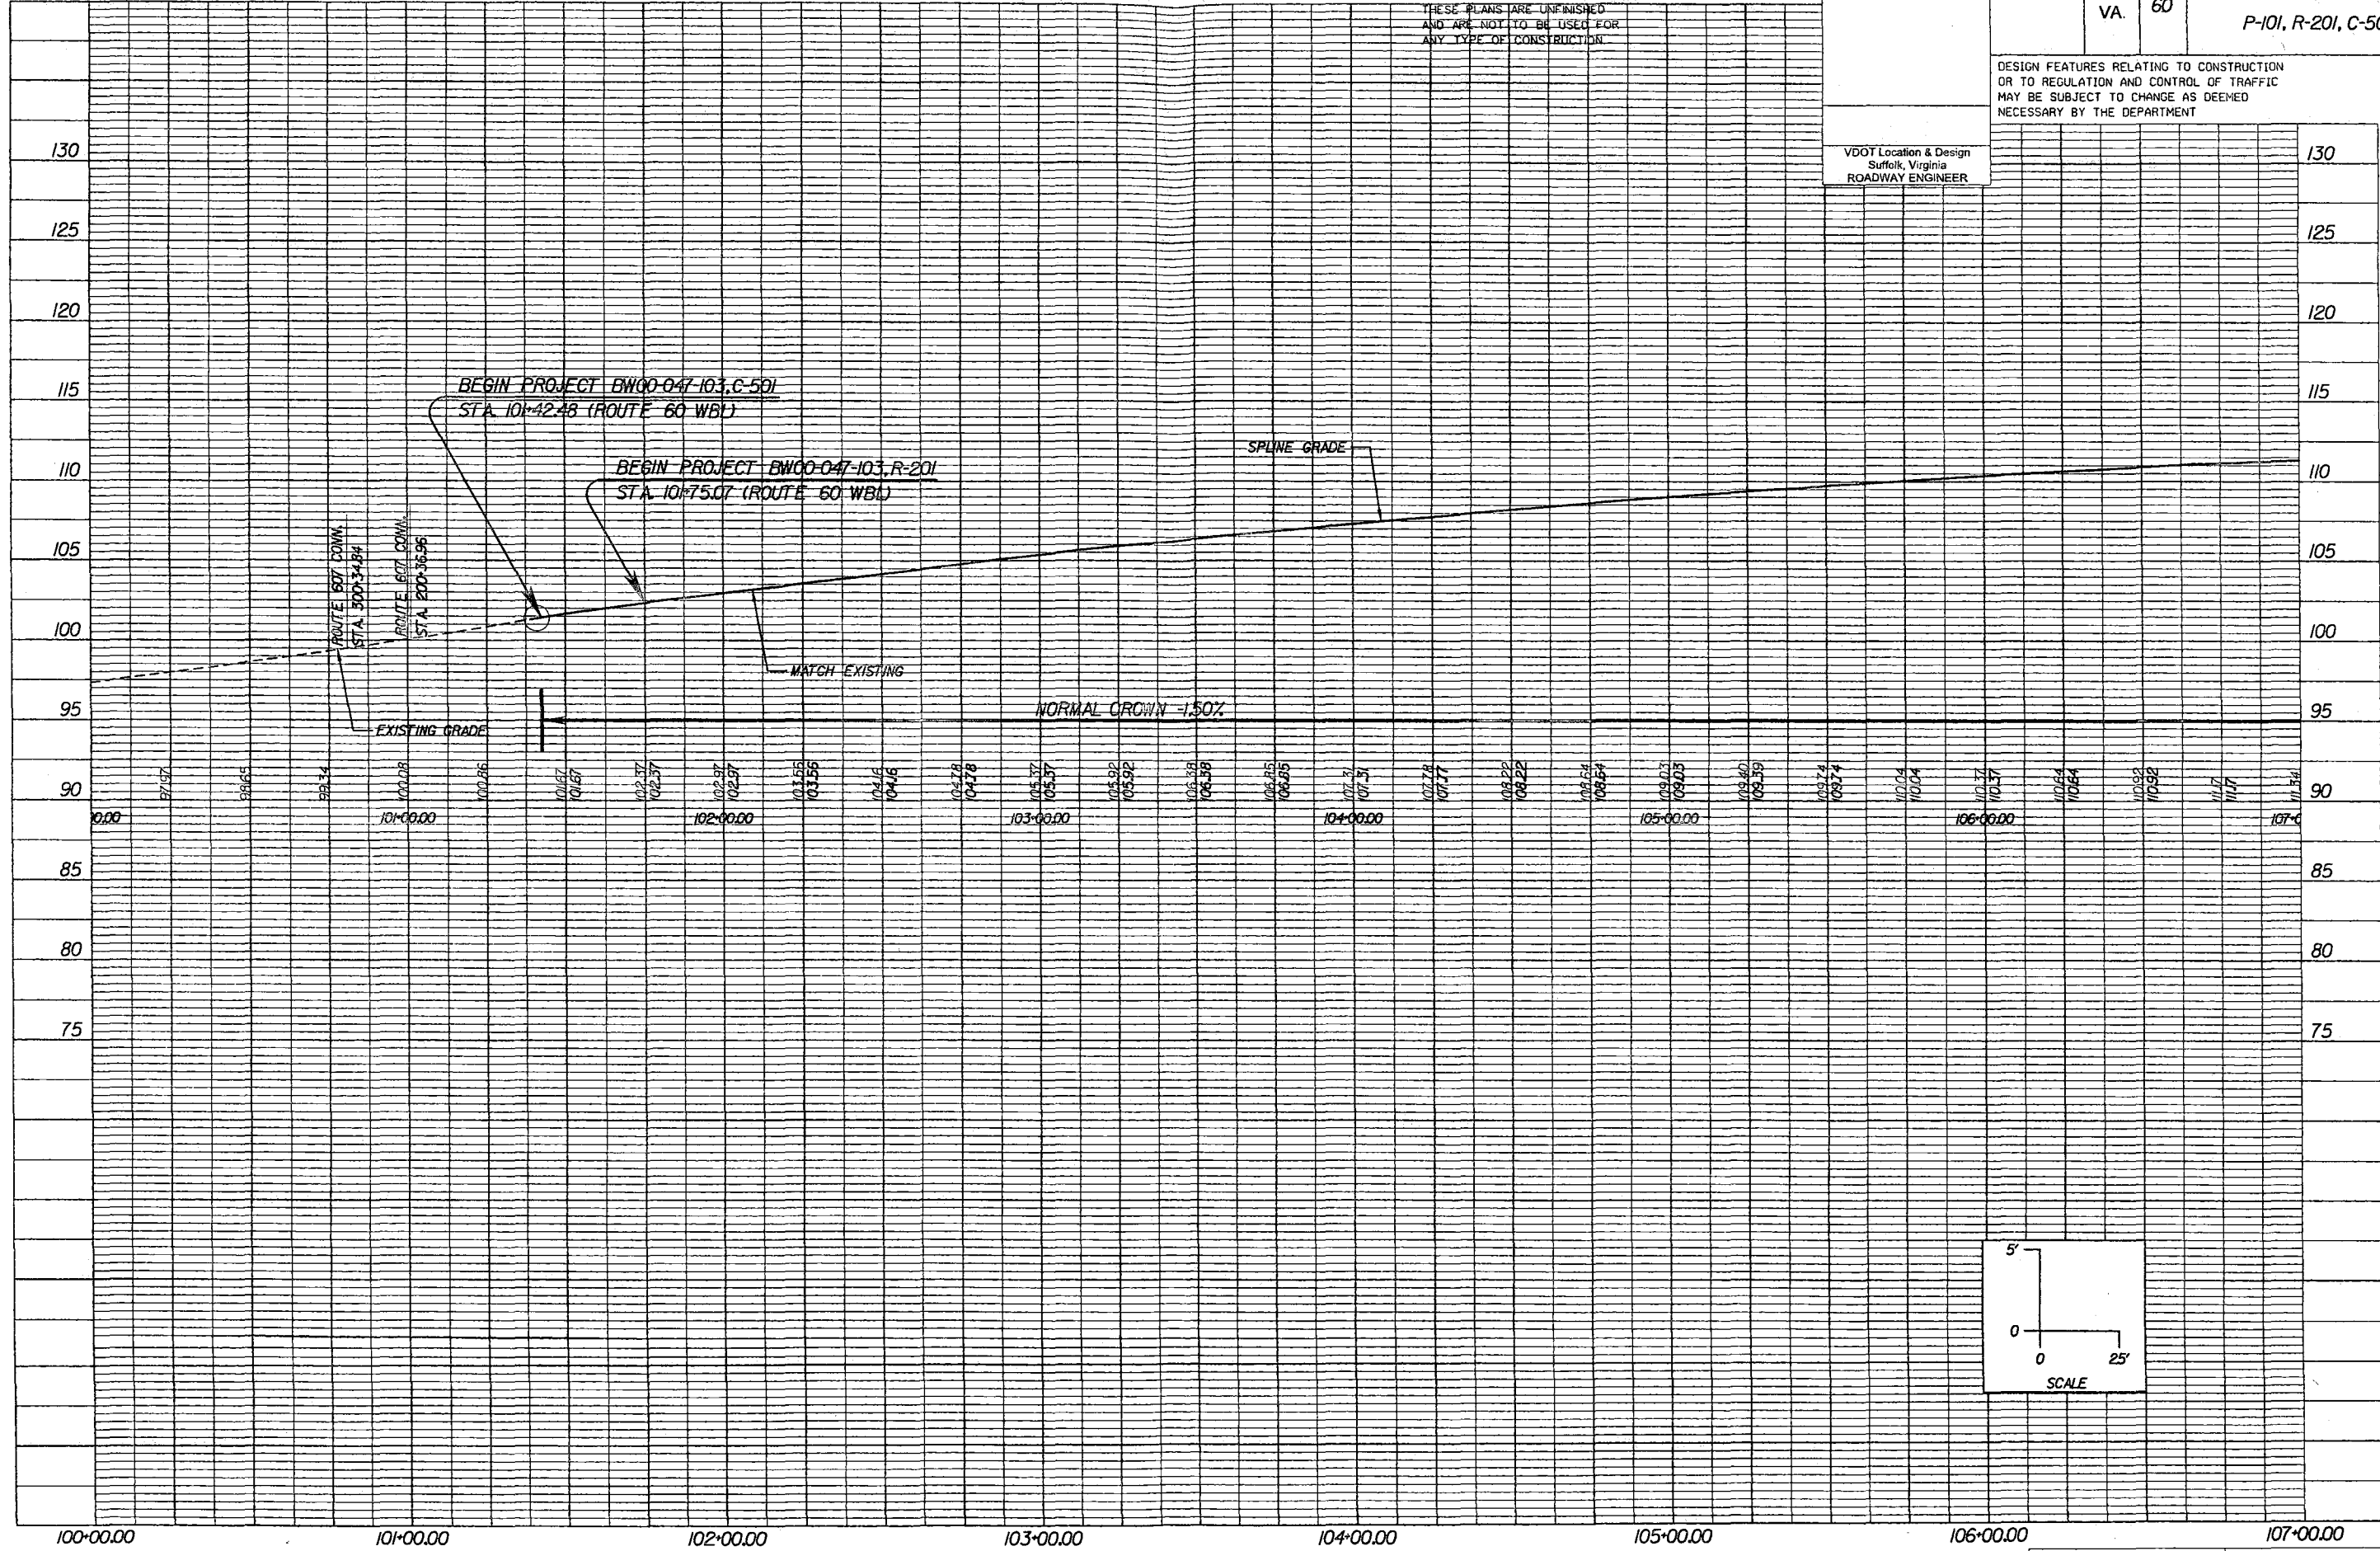

ARC DBP0RBR001 LLC Instrument #210008617 4/29/2021 Plat book 10 page 548