


PROJECT MANAGER Mr. Wolf Zaman, PE - VDOT Hampton Roads District - (757) 956-3272
SURVEYED BY, DATE Dewberry Engineers Inc., 03/2020
DESIGNED BY, Dewberry Engineers Inc. - (804) 205-3340
SUBSURFACE UTILITY BY, Accumark, 04/2020

| | | | | | | |
|---|---|---------------------------------|-------------------------------|-------|--------------------------------|-----------|
| | | REVISED | STATE | ROUTE | PROJECT | SHEET NO. |
| | | 12/8/20 03/24/21 04/07/21 | VA. | 60 | 0060-047-627 R-20/ C-501 | 4 |
| DESIGN FEATURES RELATING TO CONSTRUCTION OR TO REGULATION AND CONTROL OF TRAFFIC MAY BE SUBJECT TO CHANGE AS DEEMED NECESSARY BY THE DEPARTMENT | | | | | | |
| Matthew C. Thomas Glen Allen, Virginia HYDRAULIC ENGINEER | Matthew C. Thomas Glen Allen, Virginia ROADWAY ENGINEER | 2021.04.07 09:15:11-04'00" | 2021.04.07 09:15:36-04'00" | | | |

Dewberry

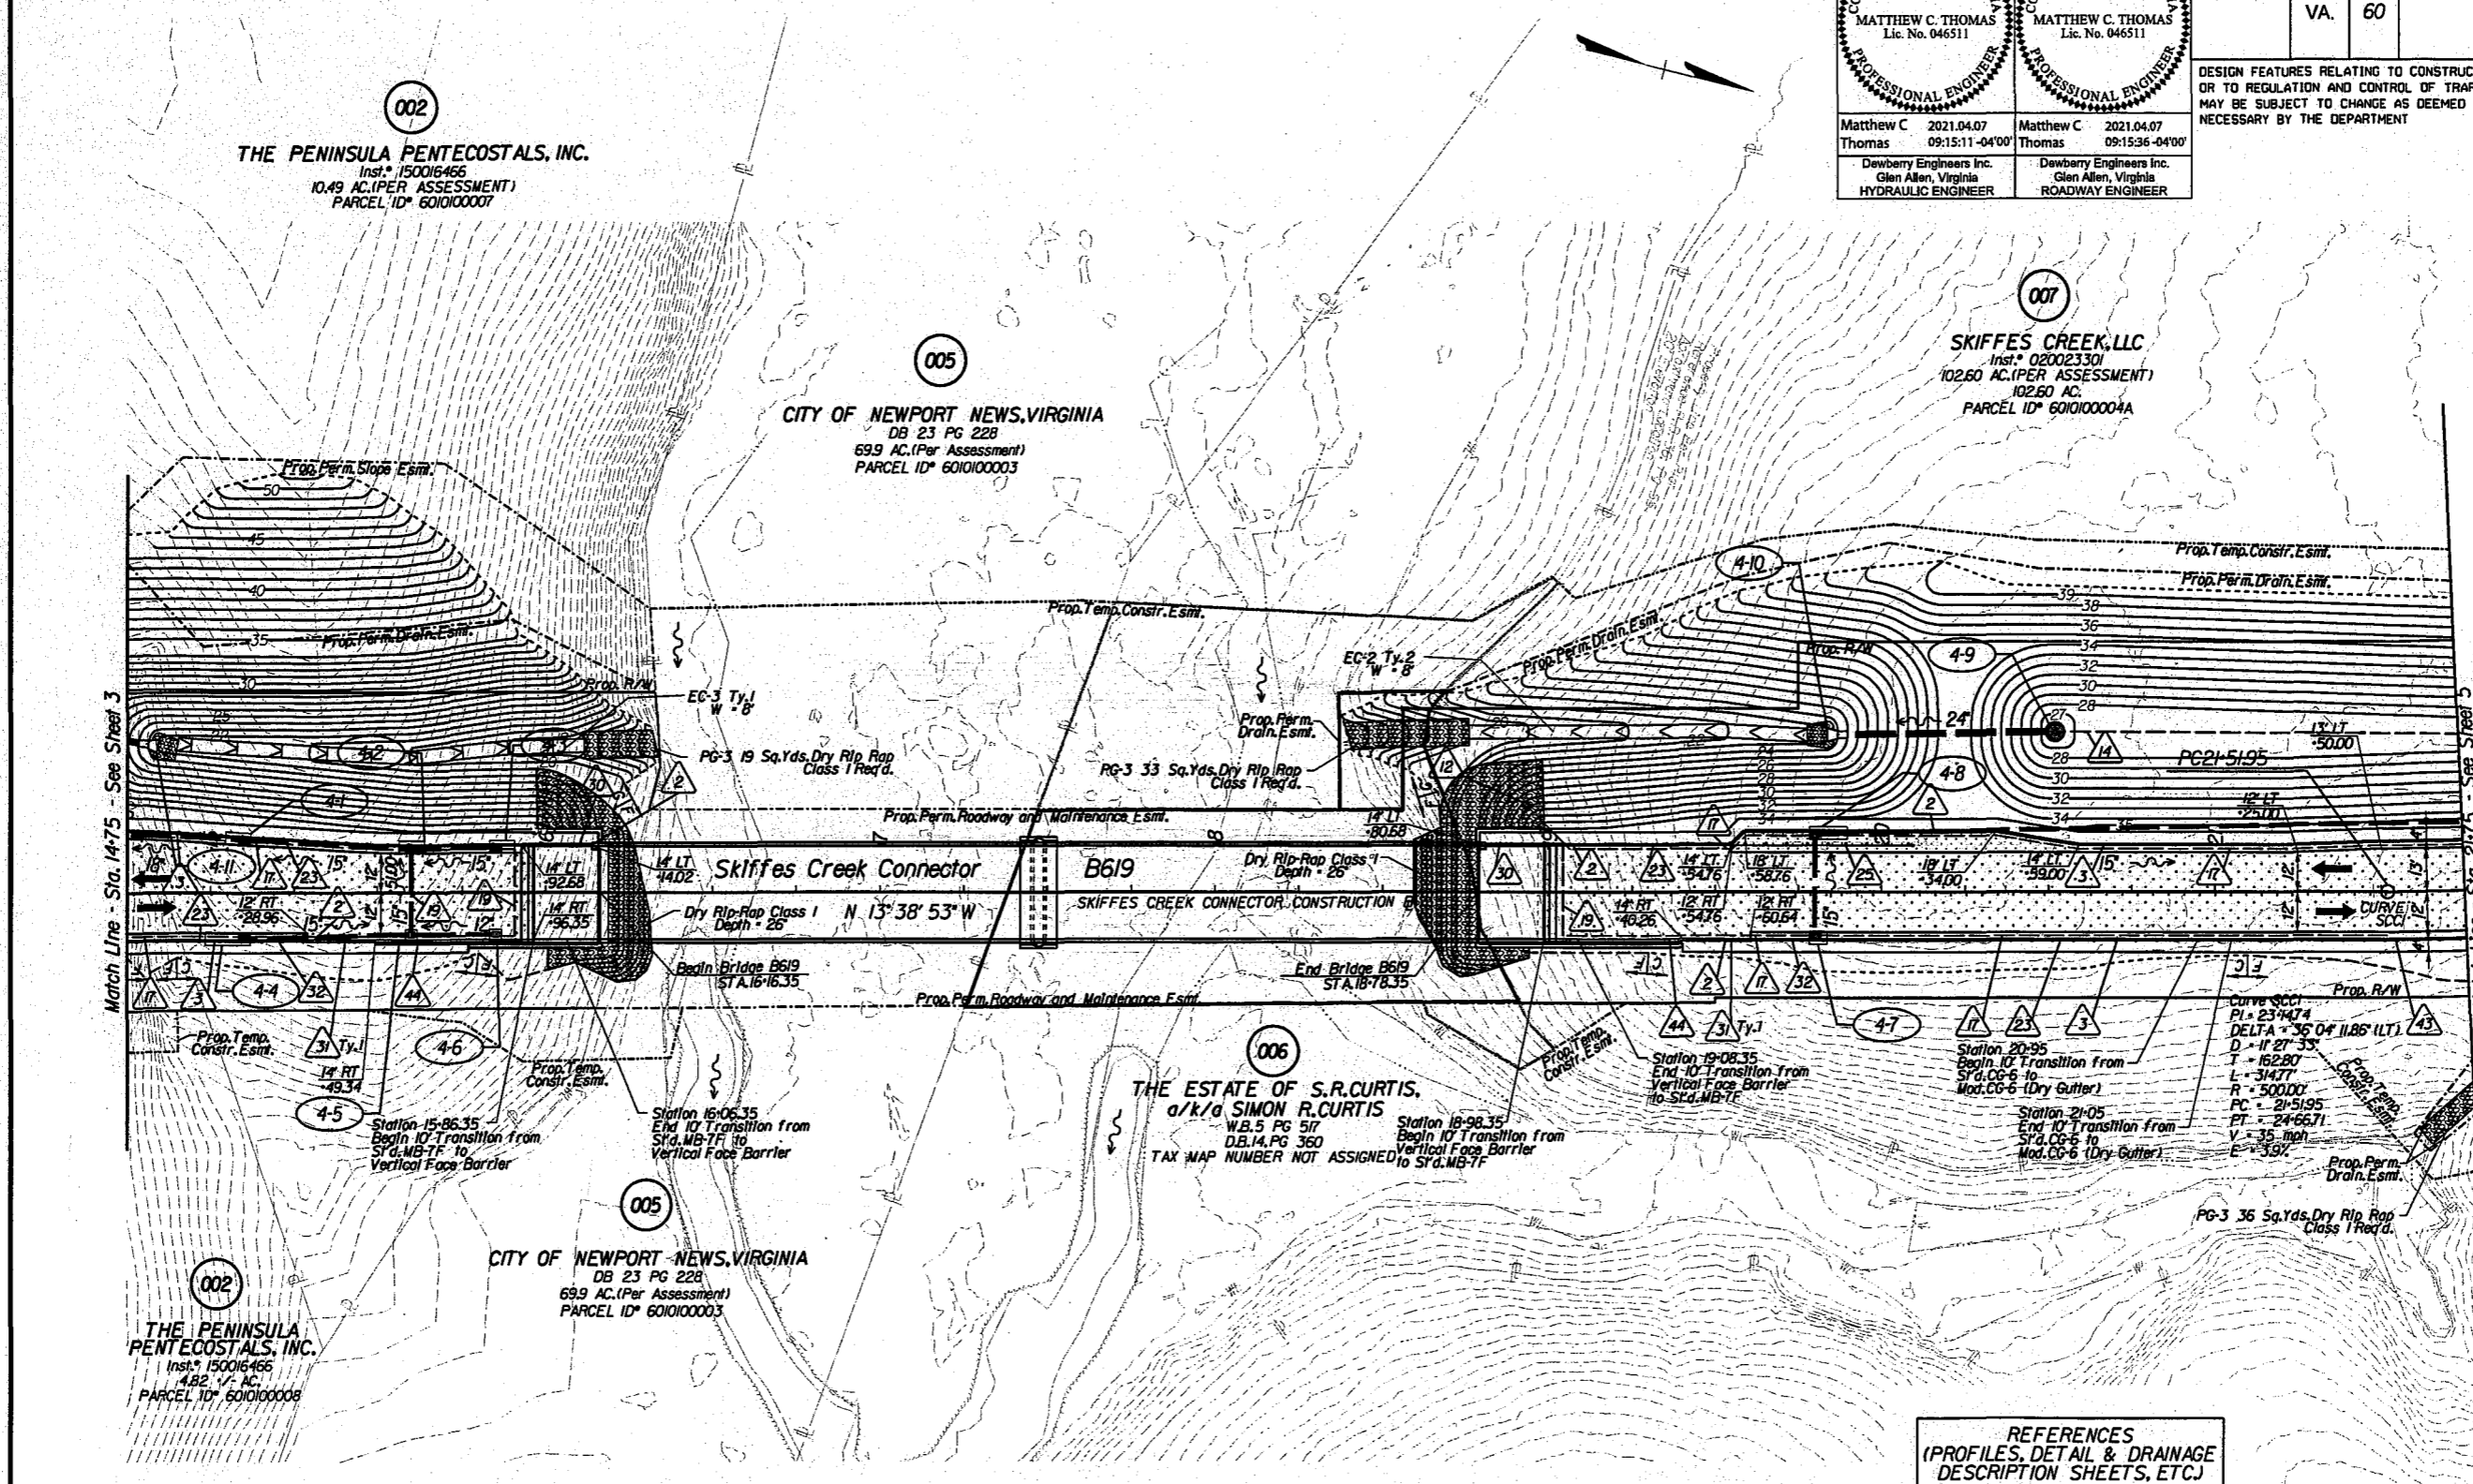

- Key Legend**
- | | | | |
|--|---|--|---|
| 1 6' Curb, Srd, CG-2 Req'd. | 12 Underdrain Endwall, Srd, EW-12 Req'd. | 23 Guardrail, Srd, GR-MGS1 Req'd. | 34 Remove Exst. Guardrail |
| 2 4' Curb, Srd, CG-3 Req'd. | 13 Abandon Pipe, Srd, PP-1 Req'd. | 24 Guardrail, Srd, GR-MGS1A Req'd. | 35 Remove Exst. Fence |
| 3 6' Curb and Gutter, Srd, CG-6 Req'd. | 14 Groundwater Underdrain, Srd, UD-1 Req'd. | 25 Guardrail Terminal, Srd, GR-MGS2 Req'd. | 36 Remove Exst. Structure |
| 4 4' Curb and Gutter, Srd, CG-7 Req'd. | 15 Median Underdrain, Srd, UD-2 Req'd. | 26 Guardrail, Srd, GR-10, 3' Height, Type I Req'd. | 37 Remove Exst. Pipe |
| 5 Conc. Raised Median, Srd, MS-1 Req'd. | 16 Sidewalk Underdrain, Srd, UD-3 Req'd. | 27 Guardrail, Srd, GR-10, 3' Height, Type II Req'd. | 38 Abandon and Plug Exst. Pipe |
| 6 Conc. Raised Median, Srd, MS-1A Req'd. | 17 Pavement Underdrain, Srd, UD-4 Req'd. | 28 Guardrail, Srd, GR-10, 3' Height, Type III Req'd. | 39 Adjust Exst. Structure |
| 7 Grass Raised Median, Srd, MS-2 Req'd. | 18 Crossdrain, Srd, CD-1 Req'd. | 29 Trailing End Terminal, Srd, GR-MGS3 Req'd. | 40 Clean Out Exst. Structure |
| 8 Entrance Gutter, Srd, CG-9B Req'd. | 19 Crossdrain, Srd, CD-2 Req'd. | 30 Fixed Object Att., Srd, GR-FOA-5 Req'd. | 41 Clean Out Exst. Pipe |
| 9 Entrance Gutter, Srd, CG-9D Req'd. | 20 Handrail, Srd, HR-1 Type II Req'd. | 31 Fixed Object Att., Srd, GR-FOA-2 Req'd. | 42 Full Depth Sawcut |
| 10 Entrance, Srd, CG-11 Req'd. | 21 Barbed Wire Fence, Srd, FE-B Req'd. | 32 Guardrail, Srd, GR-MGS4 | 43 6' Curb and Dry Gutter, Mod. CG-6 Req'd. |
| 11 Curb Ramp, Srd, CG-12 Req'd. | 22 Chain Link Fence, Srd, FE-CL Req'd. | 33 Bridge Pier Protection, Srd, BPPS-1 | 44 Conc. Median Barrier, Srd, MB-7F Req'd. |

REFERENCES
(PROFILES, DETAIL & DRAINAGE DESCRIPTION SHEETS, ETC.)

| | |
|-----------------------|-----------|
| Alignment Data | 1G |
| SWM 3B Detail | 2B(3) |
| SWM 5 Detail | 2B(5) |
| ESC Phase 1 | 2D series |
| ESC Phase 2 | 2E series |
| ESC Phase 3 | 2F series |
| Skiffes Creek Profile | 4A |
| Right-of-Way Plan | 4RW |
| Drainage Descriptions | 16 |
| Storm Sewer Profiles | 17 |

SCALE
0 25 50

PROJECT 0060-047-627
SHEET NO. 4

Curtis, S.R.; Estate of Instrument #210008977 5/3/2021 plat book 10 page 549