



PROJECT MANAGER: HANCK MARSHALL (757) 956-3266 (Hampton Roads District)  
 SURVEYED BY: DATE: BOB HARMON, L.S. (757) 925-2662 (Hampton Roads District) (11/13/2012, Updated 10/8/2019)  
 DESIGN BY: DAMN HARRIS, E.J.T. (757) 956-3209 (Hampton Roads District)  
 SUBSURFACE UTILITY BY: DATE: JMT, INC. (757) 499-1094 (Virginia Beach, VA)

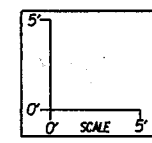

# ENTRANCE PROFILES

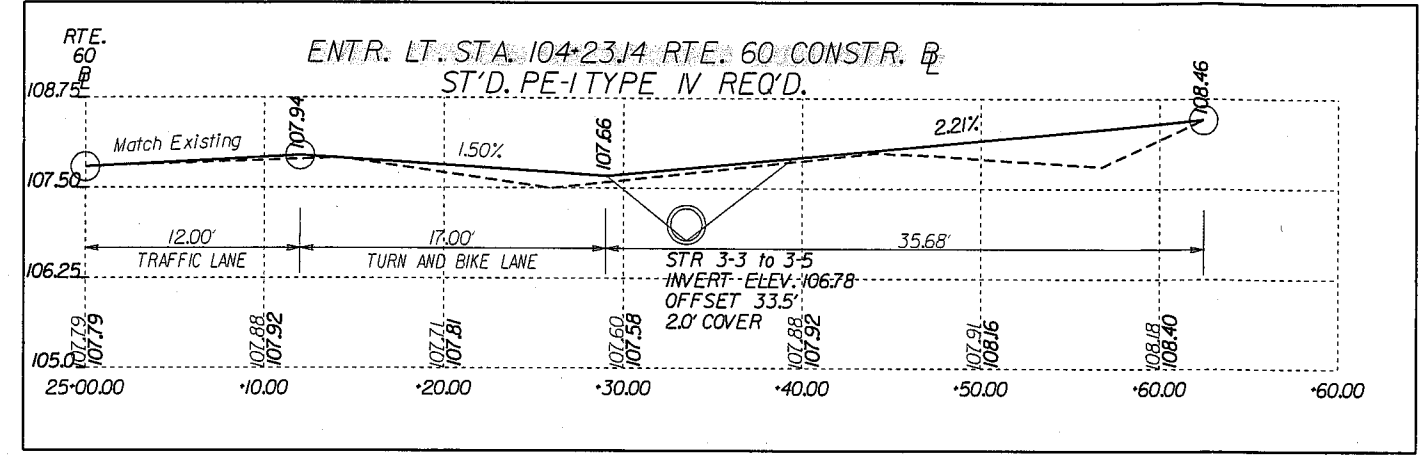

REVISED	STATE		STATE	SHEET NO.
	ROUTE	PROJECT		
	VA.	60	BW00-047-103, R-201, C-501	5C

DESIGN FEATURES RELATING TO CONSTRUCTION OR TO REGULATION AND CONTROL OF TRAFFIC MAY BE SUBJECT TO CHANGE AS DEEMED NECESSARY BY THE DEPARTMENT

VDOT Location & Design  
 Suffolk, Virginia  
 ROADWAY ENGINEER

Citizens and Farmers Bank Instrument #210009265 5/6/2021 Plat book 10 page 559

# R.W. PLANS

THESE PLANS ARE UNFINISHED AND UNAPPROVED AND ARE NOT TO BE USED FOR ANY TYPE OF CONSTRUCTION.

PROJECT	SHEET NO.
BW00-047-103	5C