

PROJECT MANAGER: J. J. WICK, MARSHALL (757) 356-3266 (Hampton Roads District)
SURVEYED BY, DATE: BOB. HARMON, L.S. (757) 925-2662 (Hampton Roads District) 11/13/2012, Updated 10/9/2019
DESIGN BY: DAWN HARBIS, L.S. (757) 356-3209 (Hampton Roads District)
SUBSURFACE UTILITY BY, DATE: JAY JUNG, (757) 499-1094 (Virginia Beach, VA) 11/25/2019



RW PLANS

THESE PLANS ARE UNFINISHED
AND ARE NOT TO BE USED FOR
ANY TYPE OF CONSTRUCTION

REVISED	STATE	ROUTE	STATE PROJECT	SHEET NO.
	VA.	60	BW00-047-103 P-101, R-201, C-501	3A

DESIGN FEATURES RELATING TO CONSTRUCTION
OR TO REGULATION AND CONTROL OF TRAFFIC
MAY BE SUBJECT TO CHANGE AS DEEMED
NECESSARY BY THE DEPARTMENT

VDOT Location & Design
Suffolk, Virginia
ROADWAY ENGINEER

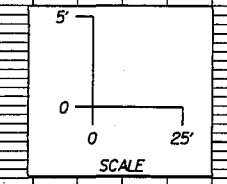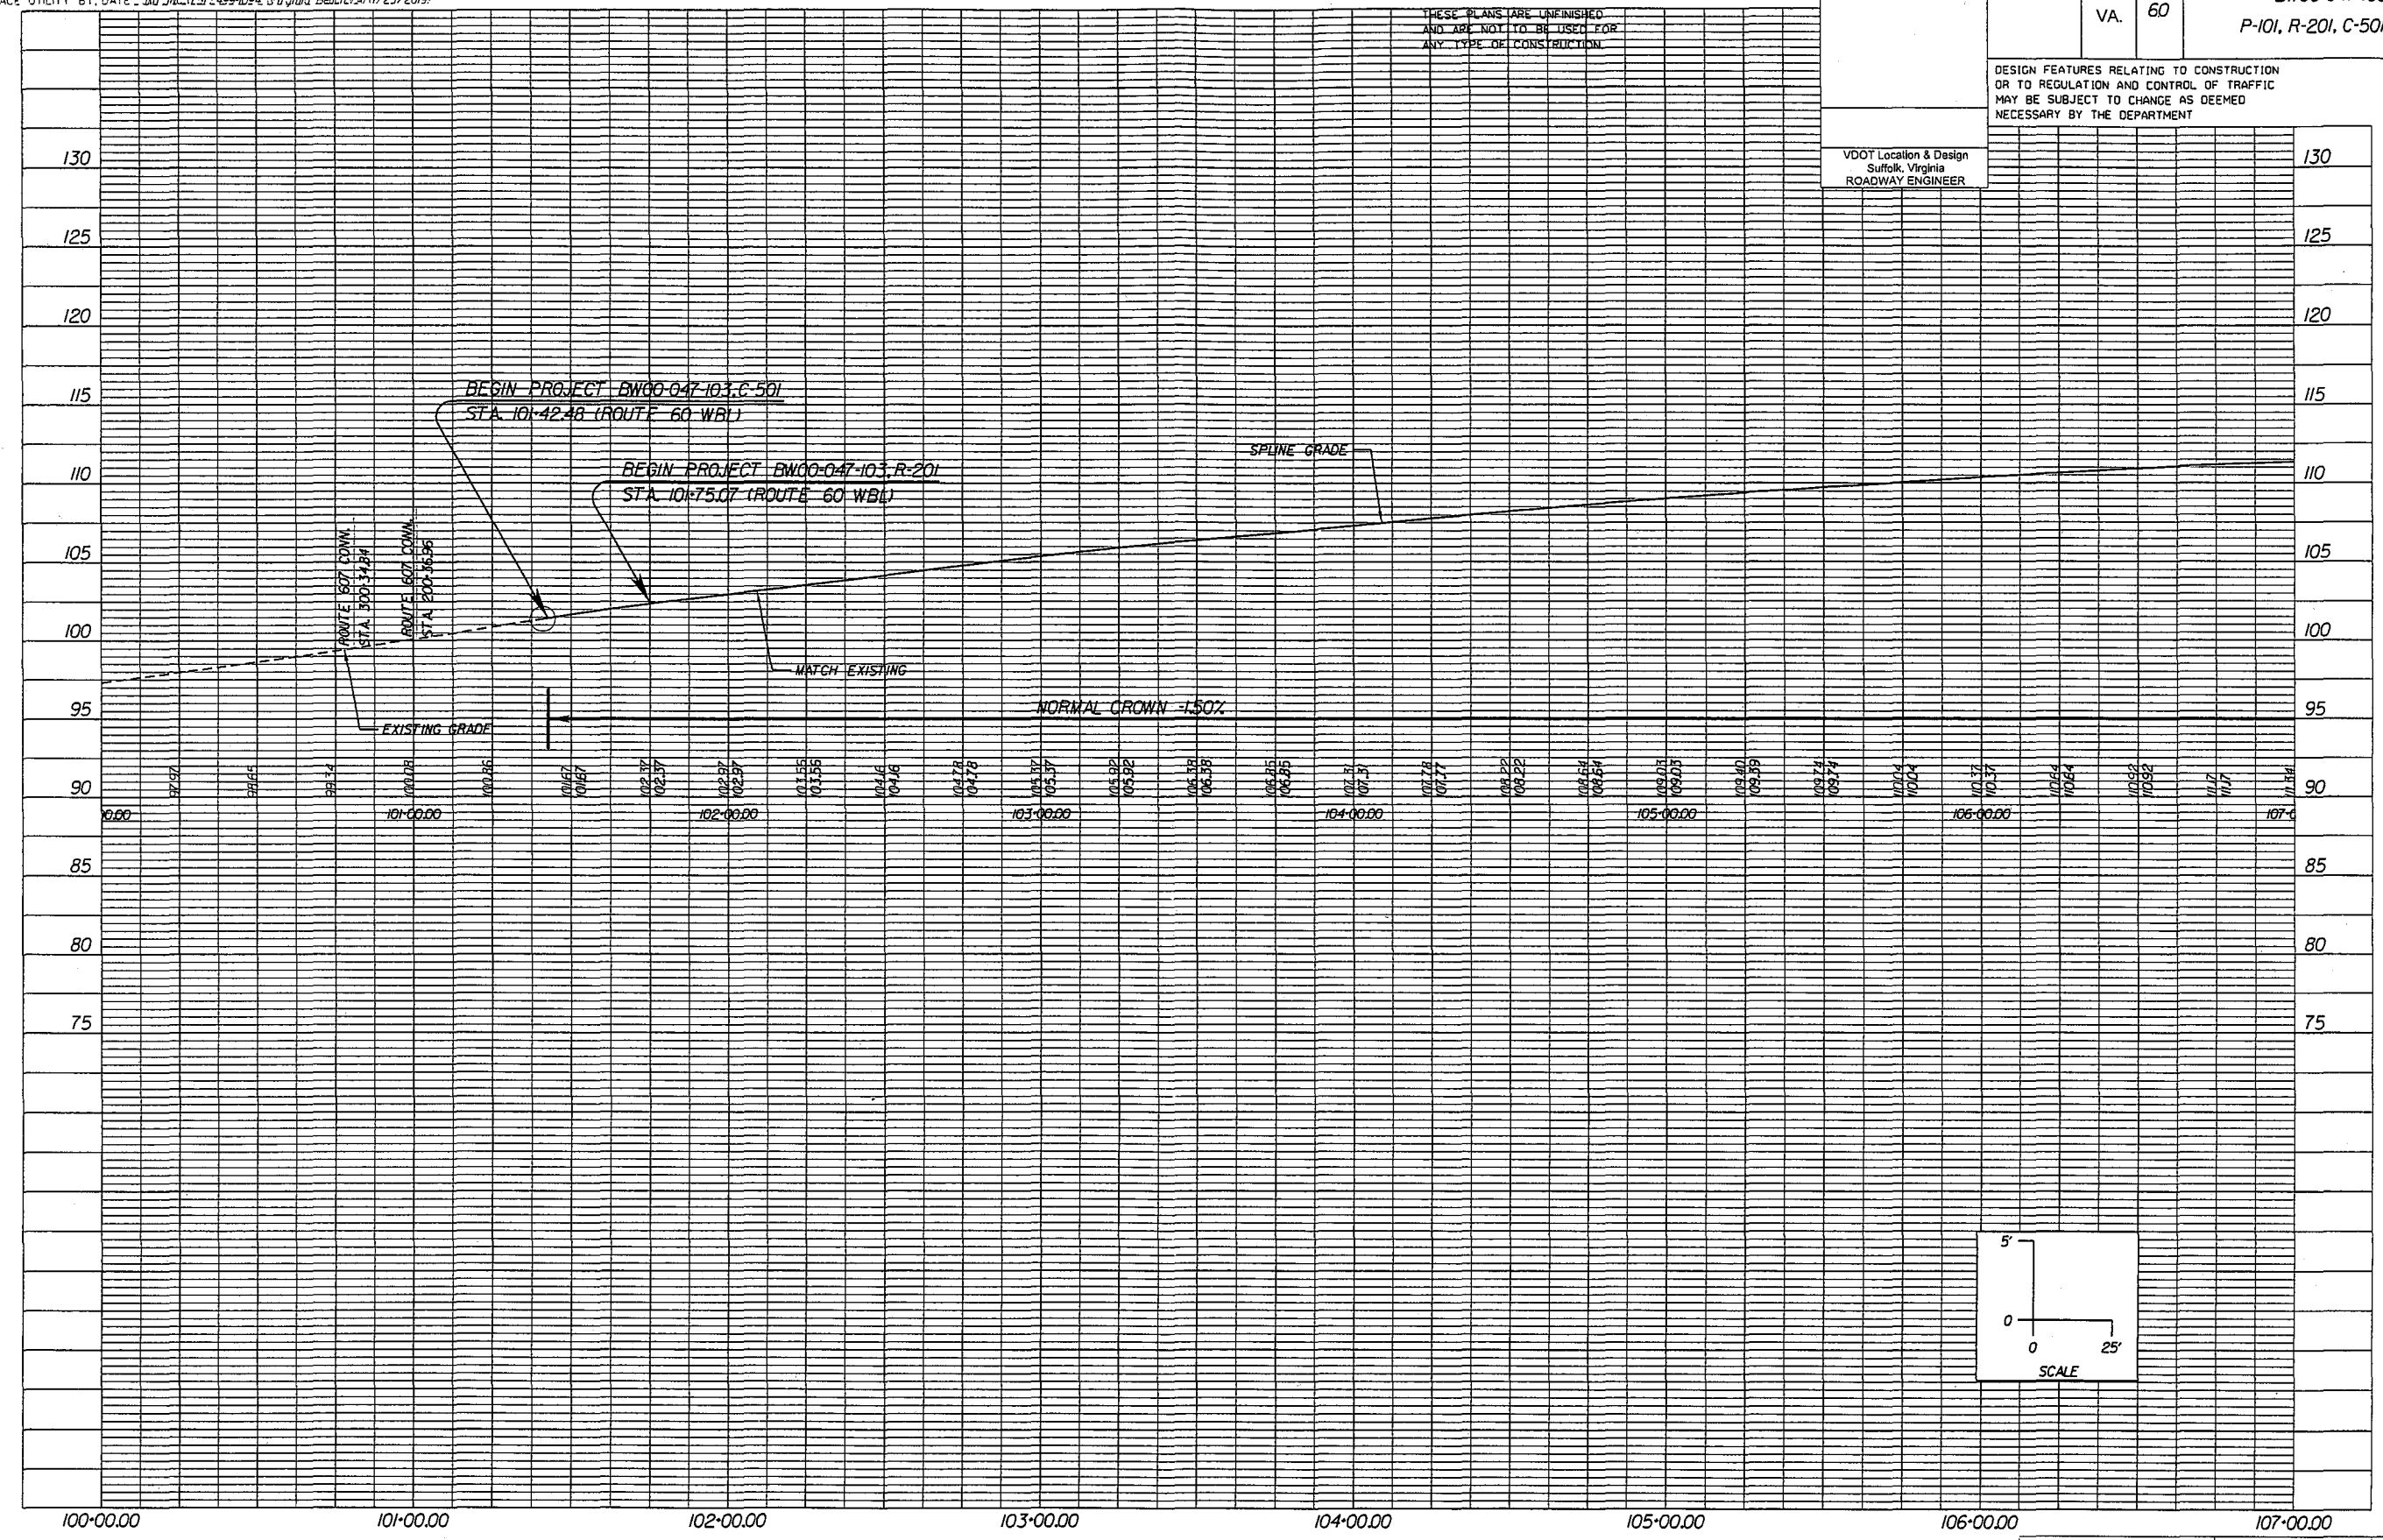

Citizens and Farmers Bank Instrument #210009265 Plat book 10 book 558

5/6/2021

100+00.00 101+00.00 102+00.00 103+00.00 104+00.00 105+00.00 106+00.00 107+00.00

PROJECT
BW00-047-103

SHEET NO.
3A