

PROJECT MANAGER: NANCY MARSHALL (757) 956-3266 (Hampton Roads District)
 SURVEYED BY: GIB HARRISON, L.S. (757) 925-2662 (Hampton Roads District) (1/13/2012, Updated 10/8/2019)
 DESIGN BY: DAVID HARRIS, E.L.T. (757) 956-3209 (Hampton Roads District)
 SUBSURFACE UTILITY BY: JMT, INC. (757) 499-0294 (Virginia Beach, VA) (1/25/2019)

Utility Owners:

Cable Television & Telephone:
 Cox Communications (COX)
 1323 W. Pembroke Avenue
 Hampton, Virginia 23661
 Contact: Charlie Hardy
 Telephone: 757-369-6403
 E-mail: charlie.hardy@cox.com

Electric:
 Dominion Energy (DOM)
 (Automated request/delivery of records via e-mail)
 Contact: FacilityLocationRequest@dom.com

Gas:
 Virginia Natural Gas (VNG)
 544 S. Independence Boulevard
 Virginia Beach, Virginia 23452
 Contact: Kevin Starke
 Telephone: 757-616-7529
 E-mail: kstarke@southernco.com

Fiber Optic:
 TELCOM Systems (TLS)
 808 Newtown Road
 Virginia Beach, Virginia 23462
 Contact: Josh Edwards
 Telephone: 757-216-2068
 E-mail: N/A

AT&T (ATT)
 4800 Winchester Boulevard
 Frederick, Maryland 21703
 Contact: Gary Wigfield
 Telephone: 301-874-1180
 E-mail: gwigfield@att.com

Fiber Optic (cont.)
 James City Information (JCI)
 101 Mounts Bay Road, Building F
 Williamsburg, Virginia 23185
 Contact: Patrick Page
 Telephone: 757-253-6667
 E-mail: Patrick.page@jamescitycountyva.gov

Level 3 Communications (LTC)
 C/O CenturyLink
 1025 Eldorado Boulevard
 Broomfield, Colorado 80021
 Contact: Patrick Provost
 Telephone: 720-888-4686
 E-mail: Patrick.provost@centurylink.com

Fiber Optic (cont.)
 Metro Fiber Networks, Inc. (MFI)
 435 Redoubt Road
 Yorktown, Virginia 23692
 Contact: Mike Bowler
 Telephone: 757-890-0143
 E-mail: mbowler@cableassociatesinc.com

Sprint (USS)
 484 Williamsport Pike
 Martinsburg, West Virginia 25404
 Contact: Wesley Carpenter
 Telephone: 304-262-2810
 E-mail: wesley.carpenter@rcs.com

Water & Sanitary Sewer/Force Main:
 James City Service Authority (JCS)
 119 Tawning Road
 Williamsburg, VA 23188
 Contact: Jared Nuss
 Telephone: 757-259-4126
 E-mail: Jared.nuss@jamescitycountyva.gov

Force Main:
 Hampton Roads Sanitation District (HRSD)
 2389 G Avenue
 Newport News, VA 23602
 Contact: Chris Everton
 Telephone: 757-234-7441
 E-mail: ceverton@hrsd.com

Telephone:
 Verizon Virginia LLC (VZN)
 2920 Elmhurst Lane
 Portsmouth, VA 23701
 Contact: Jim Fulton
 Telephone: 757-663-6721
 E-mail: jfulton@verizon.com

RW PLANS


THESE PLANS ARE UNFINISHED, AND ARE NOT TO BE USED FOR ANY TYPE OF CONSTRUCTION.

REVISED	STATE	ROUTE	STATE	PROJECT	SHEET NO.
	VA.	60		BW00-047-103 P-101, R-201, C-501	3

DESIGN FEATURES RELATING TO CONSTRUCTION OR TO REGULATION AND CONTROL OF TRAFFIC MAY BE SUBJECT TO CHANGE AS DEEMED NECESSARY BY THE DEPARTMENT

002
NORGE CENTER INC.
 DB 406 PG 97
 DB 333 PG75
 PB 68 PG 67
 1,560 AC.
 Tax* 23201000718

001
CITIZENS & FARMERS BANK
 DB 243 PG 454
 PB 68 PG 67
 1,787 AC.
 Tax* 2320100070

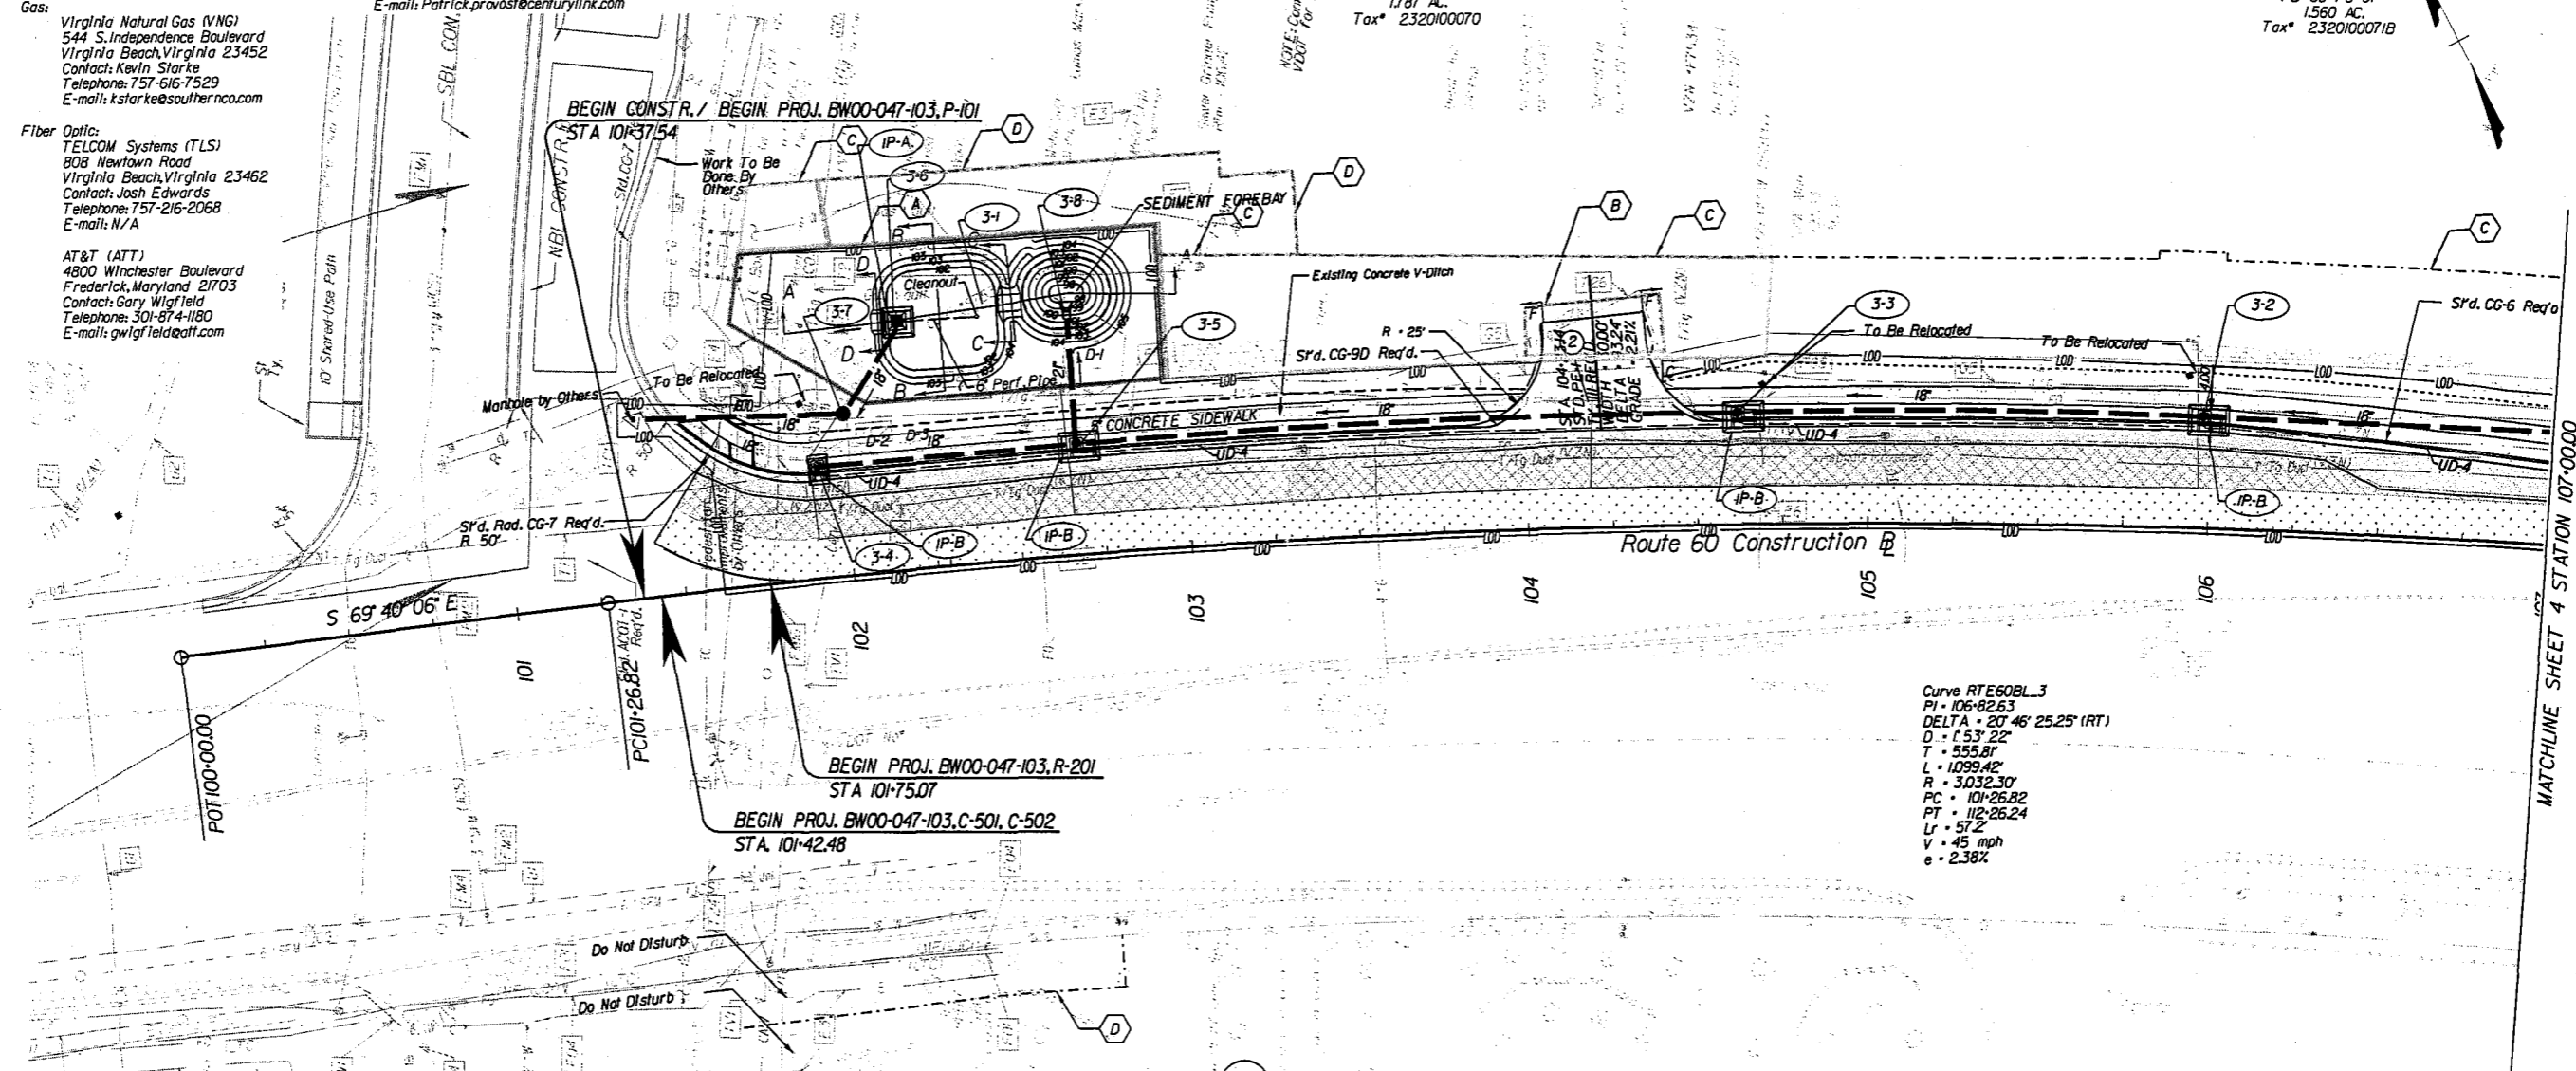

- INCIDENTAL LEGEND**
- [C] DENOTES CONSTRUCTION LIMITS IN CUTS
 - [F] DENOTES CONSTRUCTION LIMITS IN FILLS
 - [Hatched Box] DENOTES AREAS OF PROPOSED CONCRETE SIDEWALK
 - [X-hatched Box] DENOTES AREA OF PAVEMENT TO BE DEMOLISHED
 - [Solid Shaded Box] DENOTES AREA OF PROPOSED PAVEMENT
 - [Dotted Box] DENOTES AREA OF RESURFACING
 - (O) DENOTES DRAINAGE STRUCTURE NUMBERS
 - (1) DENOTES EXIST'G. STRUCTURE AND PIPE TO BE CLEANED OUT.
 - (2) DENOTES EXIST'G. STRUCTURE AND PIPE TO BE REMOVED.

- LINE LEGEND**
- (A) PROPOSED RIGHT OF WAY LINE
 - (B) PROPOSED TEMPORARY CONSTRUCTION EASEMENT
 - (C) VARIABLE WIDTH PERMANENT STANDARD UTILITY EASEMENT REQUIRED FOR DOMINION ENERGY AND VDOT UTILITY EASEMENT
 - (D) VARIABLE WIDTH PERMANENT STANDARD VDOT UTILITY EASEMENT

006
 ARC DBPORBROO1 LLC
 Inst. *140007584
 1.77 AC.
 Tax* 232100001G

- SHEET NOTES:**
- 1) SEE GENERAL NOTES FOR E&S LEGEND.
 - 2) IF EXISTING INCIDENTALS LABELED "DO NOT DISTURB" ARE DISTURBED DURING CONSTRUCTION, IT IS THE CONTRACTOR'S RESPONSIBILITY TO RETURN THEM TO THEIR ORIGINAL STATE.

REFERENCES
 (PROFILES, DETAIL & DRAINAGE DESCRIPTION SHEETS, ETC.)

Mainline Profile	3A
Drainage Descr.	2B(1)
E&S Legend	2

SCALE	PROJECT	SHEET NO.
0 25' 50'	BW00-047-103	3