

PROJECT MANAGER, NANCY MARSHALL (757) 956-3266, (Hampton Roads District)
 SURVEYED BY, DATE, BOB HARMON, L.S. (757) 925-2652, (Hampton Roads District) (1/13/2012, Updated 10/8/2019)
 DESIGN BY, DAWN HARRIS, E.I.T. (757) 956-3209, (Hampton Roads District) -
 SUBSURFACE UTILITY BY, DATE, JMT, INC. (757) 493-1094, (Virginia Beach, VA)



RW PLANS

THESE PLANS ARE UNFINISHED
 AND ARE NOT TO BE USED FOR
 ANY TYPE OF CONSTRUCTION

REVISED	STATE	ROUTE	STATE	PROJECT	SHEET NO.
	VA.	60		BW00-047-103 R-201, C-501	4A

DESIGN FEATURES RELATING TO CONSTRUCTION
 OR TO REGULATION AND CONTROL OF TRAFFIC
 MAY BE SUBJECT TO CHANGE AS DEEMED
 NECESSARY BY THE DEPARTMENT

VDOT Location & Design
 Suffolk, Virginia
 ROADWAY ENGINEER

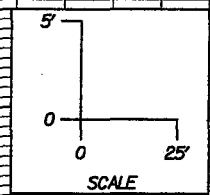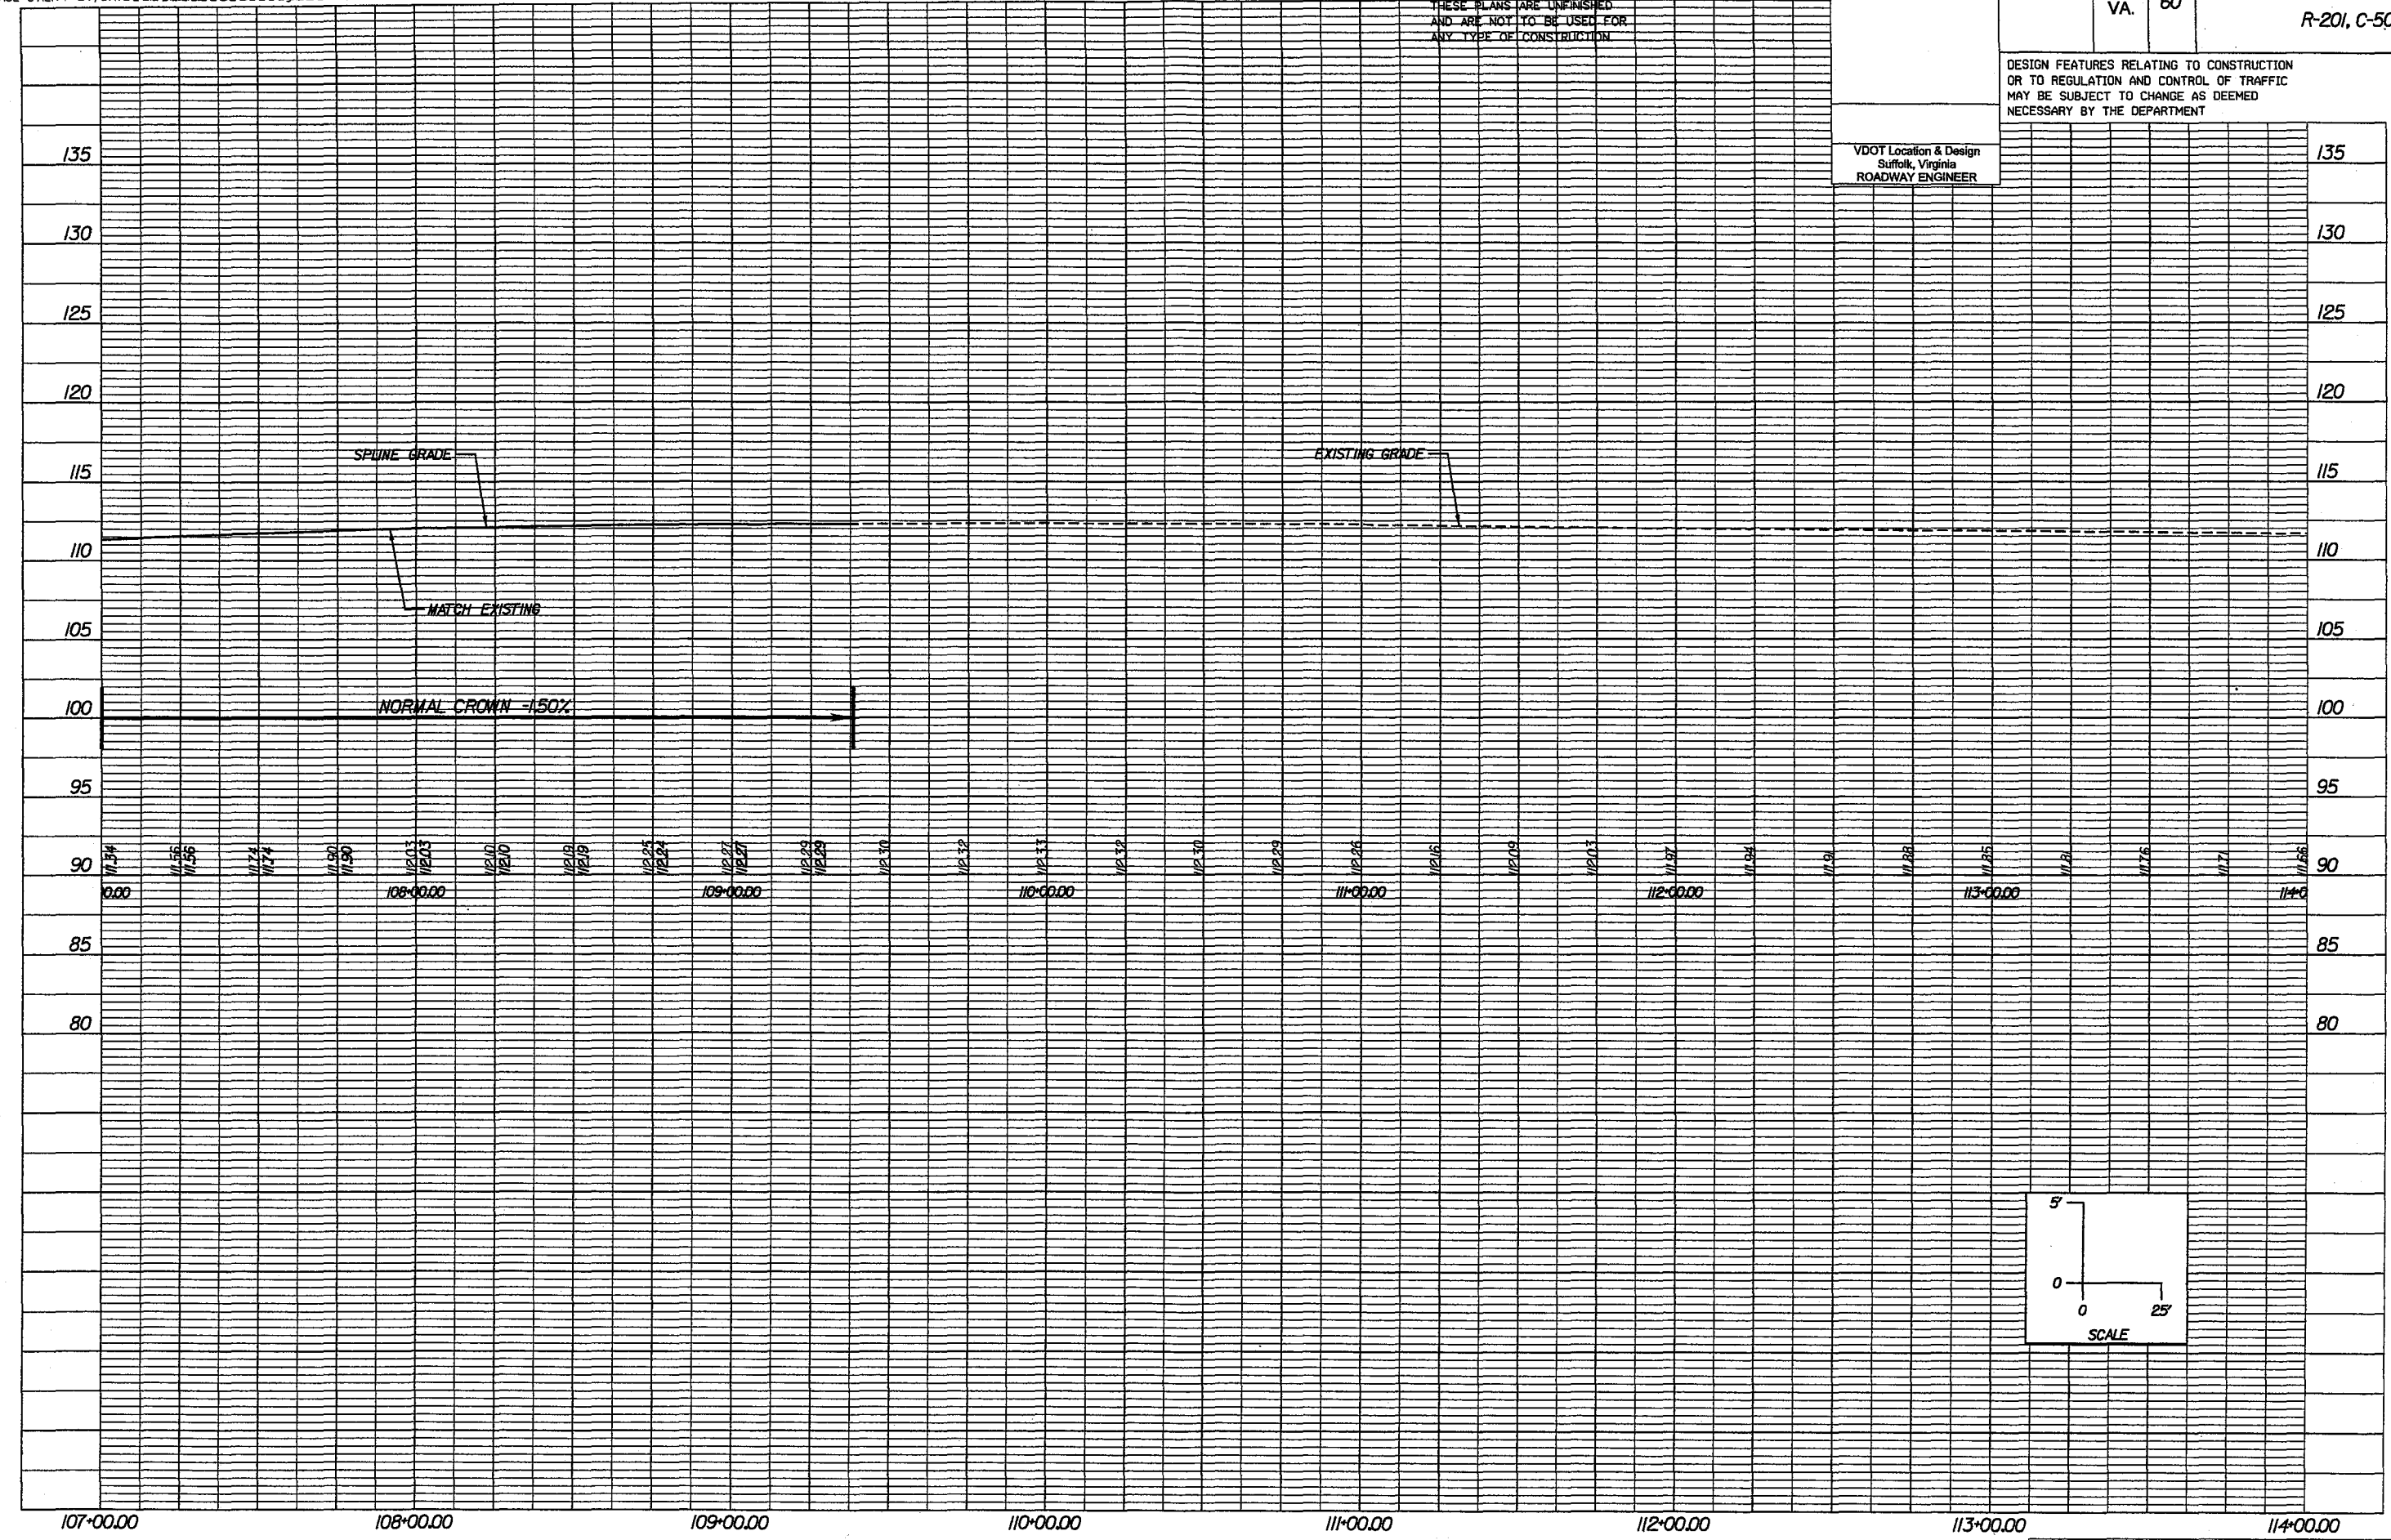

Old Point National Bank of Phoebus Instrument #210009573 5/10/2021 State Hwy Plat Book 11 page 4

107+00.00 108+00.00 109+00.00 110+00.00 111+00.00 112+00.00 113+00.00 114+00.00

PROJECT
 BW00-047-103

SHEET NO.
 4A