


PROJECT MANAGER Mr. Wali Zaman, PE - VDOT Hampton Roads District - (757) 956-3272
 SURVEYED BY, DATE Dewberry Engineers Inc., 03/2020
 DESIGNED BY, Dewberry Engineers Inc. - (804) 205-3340
 SUBSURFACE UTILITY BY, Accumark, 04/2020

Matthew C Thomas 2020.10.29 11:37:47-04'00" Dewberry Engineers Inc. Glen Allen, Virginia HYDRAULIC ENGINEER	Matthew C Thomas 2020.10.29 11:37:59-04'00" Dewberry Engineers Inc. Glen Allen, Virginia ROADWAY ENGINEER

REVISED	STATE	ROUTE	STATE PROJECT	SHEET NO.
	VA.	60	0060-047-627 R-201 C-501	10A

DESIGN FEATURES RELATING TO CONSTRUCTION OR TO REGULATION AND CONTROL OF TRAFFIC MAY BE SUBJECT TO CHANGE AS DEEMED NECESSARY BY THE DEPARTMENT

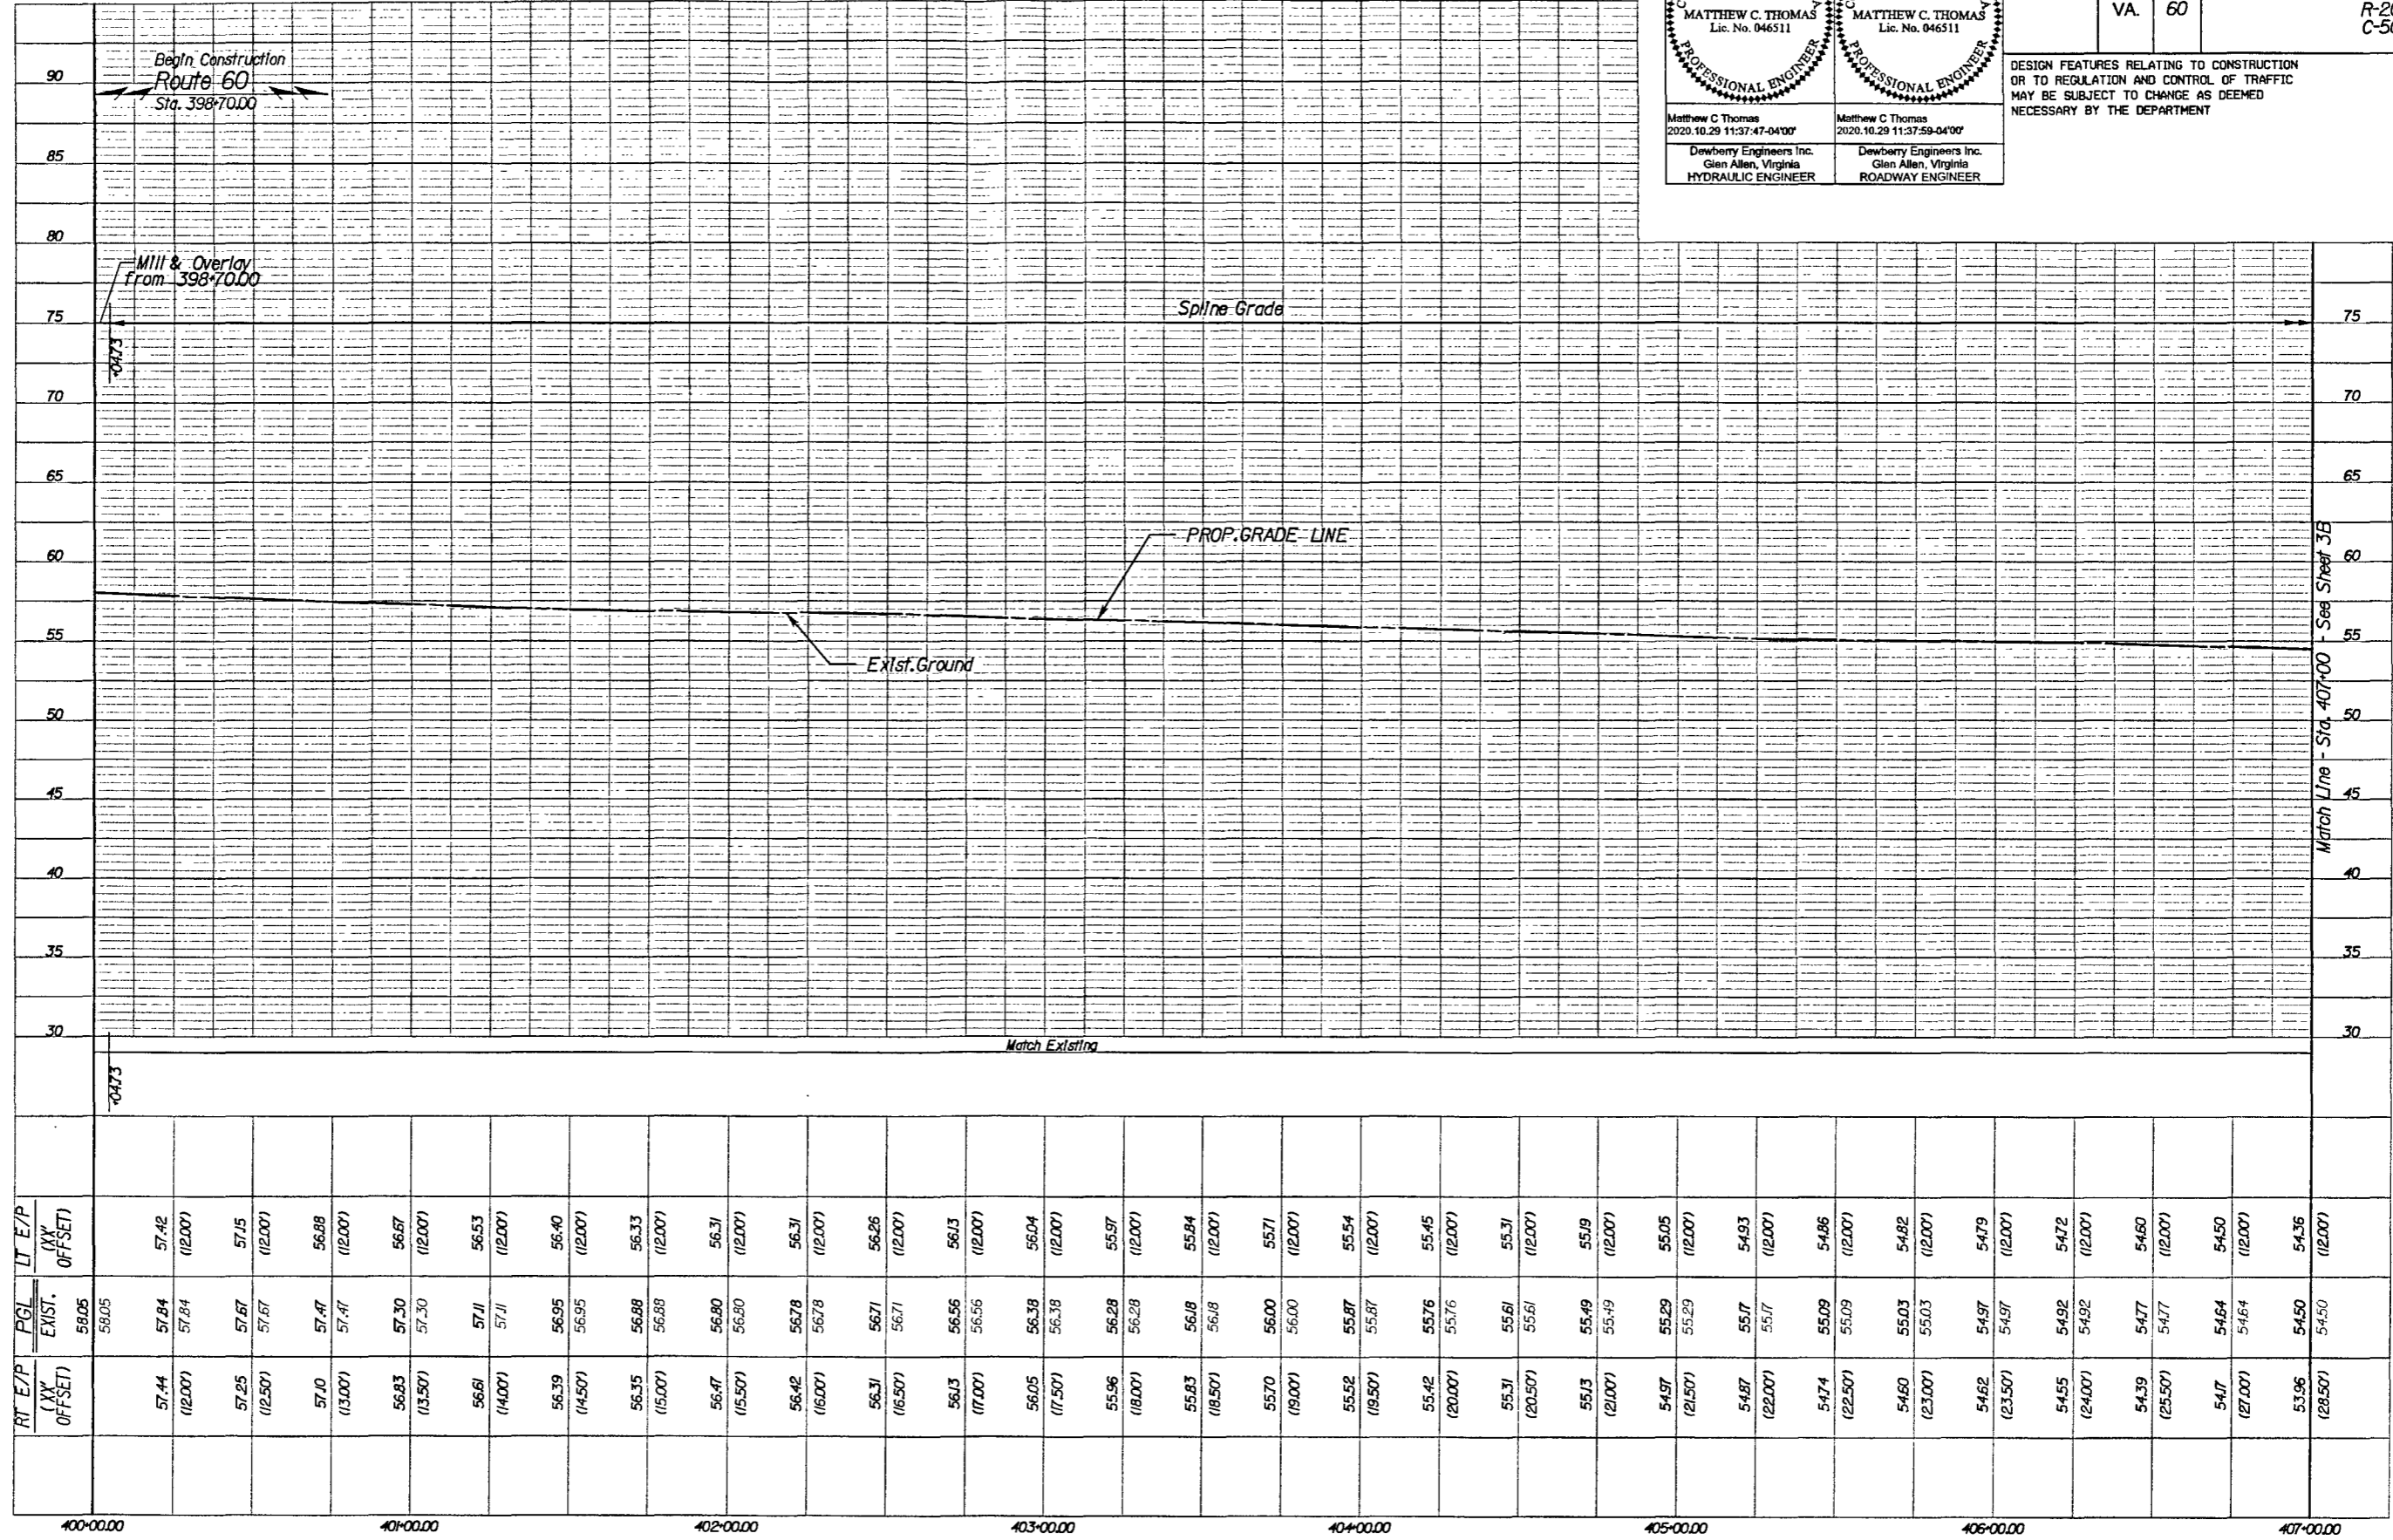

RT E/P (LY OFFSET)	PGL EXIST.	LT E/P (LY OFFSET)
58.05	58.05	
57.44 (12.00)	57.84	57.42 (12.00)
57.25 (12.50)	57.67	57.15 (12.00)
57.10 (13.00)	57.47	56.88 (12.00)
56.83 (13.50)	57.30	56.67 (12.00)
56.61 (14.00)	57.11	56.53 (12.00)
56.39 (14.50)	56.95	56.40 (12.00)
56.35 (15.00)	56.88	56.33 (12.00)
56.47 (15.50)	56.80	56.31 (12.00)
56.42 (16.00)	56.78	56.31 (12.00)
56.31 (16.50)	56.71	56.28 (12.00)
56.13 (17.00)	56.56	56.13 (12.00)
56.05 (17.50)	56.38	56.04 (12.00)
55.96 (18.00)	56.28	55.97 (12.00)
55.83 (18.50)	56.18	55.84 (12.00)
55.70 (19.00)	56.00	55.71 (12.00)
55.52 (19.50)	55.87	55.54 (12.00)
55.42 (20.00)	55.76	55.45 (12.00)
55.31 (20.50)	55.61	55.31 (12.00)
55.13 (21.00)	55.49	55.19 (12.00)
54.97 (21.50)	55.29	55.05 (12.00)
54.87 (22.00)	55.17	54.93 (12.00)
54.74 (22.50)	55.09	54.86 (12.00)
54.60 (23.00)	55.03	54.82 (12.00)
54.62 (23.50)	54.97	54.79 (12.00)
54.55 (24.00)	54.92	54.72 (12.00)
54.39 (25.00)	54.77	54.60 (12.00)
54.17 (27.00)	54.64	54.50 (12.00)
53.96 (28.50)	54.50	54.36 (12.00)