

PROJECT MANAGER: NANCY MARSHALL (757) 956-3266 (Hampton Roads District)  
 SURVEYED BY: BOB HARMON, L.S. (757) 925-2662 (Hampton Roads District) (11/13/2012, Updated 10/8/2019)  
 DESIGN BY: DAWN HARRIS, E.L.T. (757) 956-3209 (Hampton Roads District) ---  
 SUBSURFACE UTILITY BY: JIM INC. (757) 499-1094 (Virginia Beach, VA) (11/25/2019)

**RW PLANS**

THESE PLANS ARE UNFINISHED AND ARE NOT TO BE USED FOR ANY TYPE OF CONSTRUCTION.

| REVISED | STATE | ROUTE | STATE PROJECT                | SHEET NO. |
|---------|-------|-------|------------------------------|-----------|
|         | VA.   | 60    | BW00-047-103<br>R-201, C-501 | 4         |

DESIGN FEATURES RELATING TO CONSTRUCTION OR TO REGULATION AND CONTROL OF TRAFFIC MAY BE SUBJECT TO CHANGE AS DEEMED NECESSARY BY THE DEPARTMENT

|   |   |
|---|---|
| VDOT Location and Design<br>Suffolk, Virginia<br>ROADWAY ENGINEER | VDOT Location and Design<br>Suffolk, Virginia<br>HYDRAULIC ENGINEER |
|---|---|


**004**  
**MANISH V MEHTA TRUSTEE & MEGHNA M TRUSTEE**  
 Inst. # 180013527  
 PB 684 PG 892  
 1.84 AC.  
 Tax # 2320100071E

**003**  
**OLD POINT NATIONAL BANK**  
 Inst. # 980003453  
 1.44 AC.  
 Tax # 2320100070

**002**  
**NORGE CENTER INC.**  
 DB 330 PG 494  
 DB 243 PG 454  
 PB 68 PG 67  
 25.350 AC.  
 Tax # 2320100071

**008**  
**O'REILLY AUTOMOTIVE STORES INC.**  
 Inst. # 170008467  
 Inst. # 180009342 (Plat)  
 1.140 AC.  
 Tax # 2320100071C

**007**  
**POPLAR CREEK, LLC.**  
 Inst. # 063015363  
 Inst. # 17001988 (Plat)  
 5.938 AC.  
 Tax # 232100002D

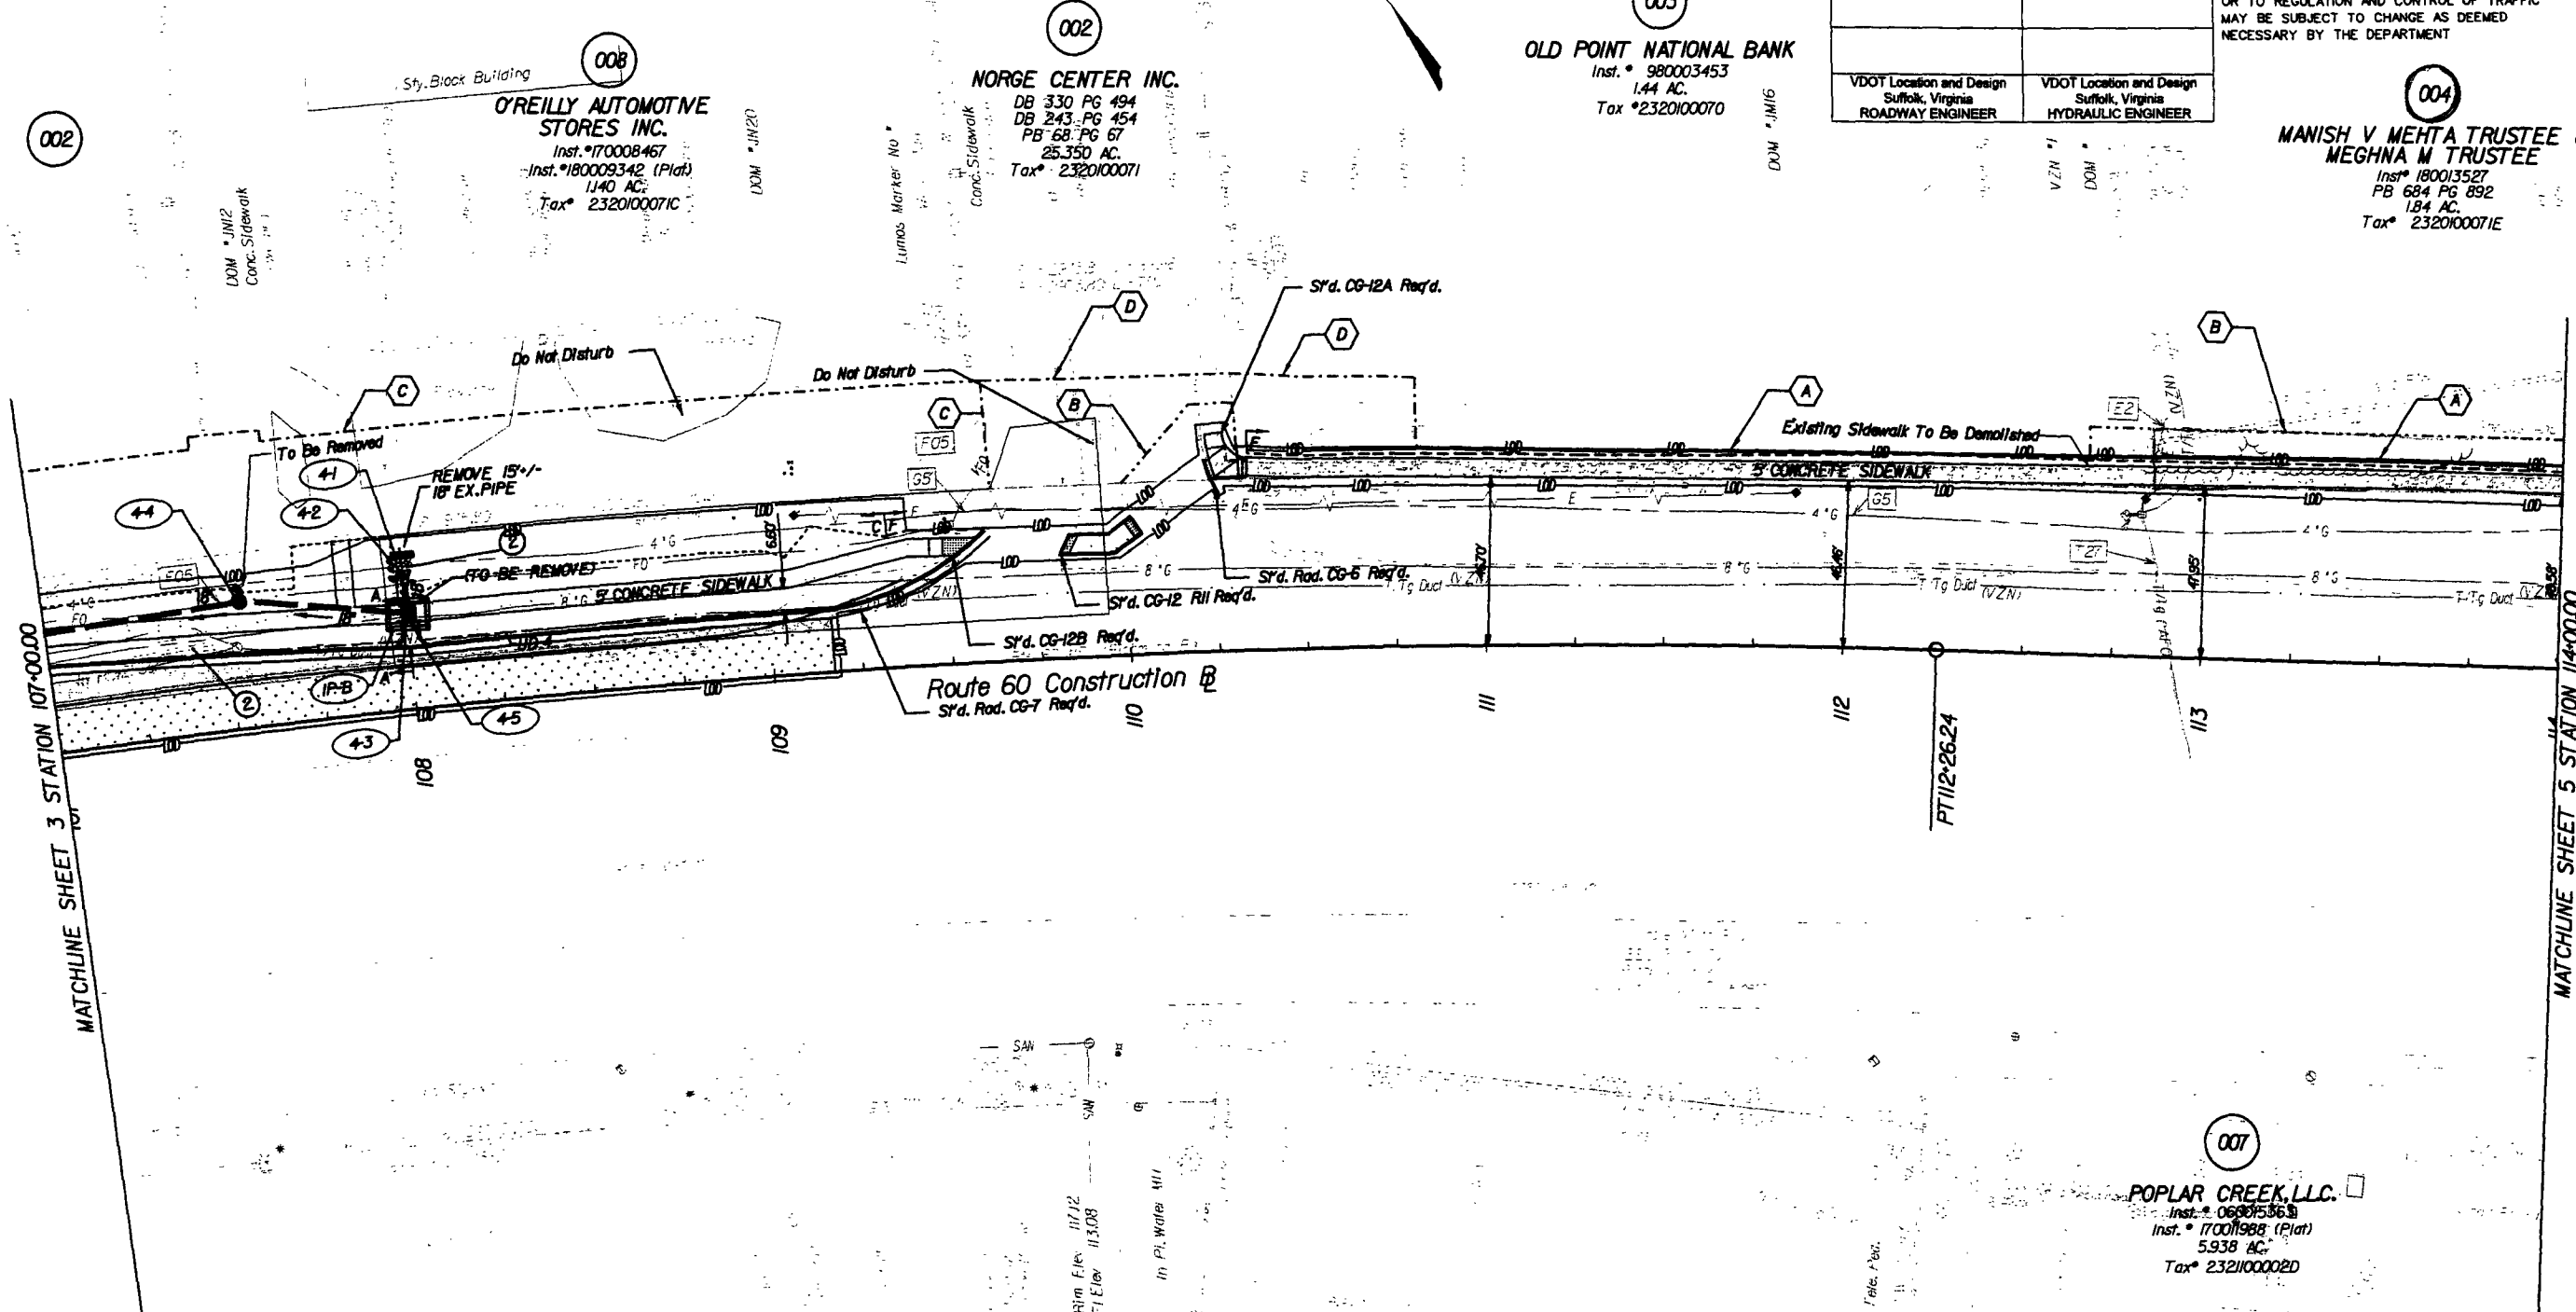

**INCIDENTAL LEGEND**

- C** DENOTES CONSTRUCTION LIMITS IN CUTS
- F** DENOTES CONSTRUCTION LIMITS IN FILLS
- DENOTES AREAS OF PROPOSED CONCRETE SIDEWALK
- DENOTES AREA OF PAVEMENT TO BE DEMOLISHED
- DENOTES AREA OF PROPOSED PAVEMENT
- DENOTES AREA OF RESURFACING
- 1** DENOTES EXIST'G. STRUCTURE AND PIPE TO BE CLEANED OUT.
- 2** DENOTES EXIST'G. STRUCTURE AND PIPE TO BE REMOVED.

**LINE LEGEND**


- A** PROPOSED RIGHT OF WAY LINE
- B** PROPOSED TEMPORARY CONSTRUCTION EASEMENT
- C** VARIABLE WIDTH PERMANENT STANDARD UTILITY EASEMENT REQUIRED FOR DOMINION ENERGY AND VDOT UTILITY EASEMENT
- D** VARIABLE WIDTH PERMANENT STANDARD VDOT UTILITY EASEMENT

**SHEET NOTES:**

- 1) SEE GENERAL NOTES FOR E&S LEGEND.
- 2) IF EXISTING INCIDENTALS LABELED "DO NOT DISTURB" ARE DISTURBED DURING CONSTRUCTION, IT IS THE CONTRACTOR'S RESPONSIBILITY TO RETURN THEM TO THEIR ORIGINAL STATE.

**REFERENCES (PROFILES, DETAIL & DRAINAGE DESCRIPTION SHEETS, ETC.)**

|                  |       |
|------------------|-------|
| Mainline Profile | 4A    |
| Drainage Descr.  | 2BK11 |
| E&S Legend       | 2     |

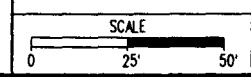

|           |              |
|-----------|--------------|
| PROJECT   | BW00-047-103 |
| SHEET NO. | 4            |

Mehta, Manish V; TR Instrument No. 210016779 08/17/2021 State Hwy Plat Book 11 PG 31