

PROJECT MANAGER: NANCY MARSHALL (757) 956-3266 (Hampton Roads District)
 SURVEYED BY: BOB HARMON, L.S. (757) 925-2662 (Hampton Roads District) (1/13/2012, Updated 10/8/2019)
 DESIGN BY: DAWN HARRIS, E.L.T. (757) 956-3209 (Hampton Roads District)
 SUBSURFACE UTILITY BY: JMT, INC. (757) 499-0294 (Virginia Beach, VA) (1/25/2019)

Utility Owners:
 SEE SHEET 3

004
**MANISH V MEHTA TRUSTEE &
 MEGHNA M TRUSTEE**
 Inst. # 180013527
 PB .684 PG 892
 3.84 AC.
 Tax # 2320100071E

007
POPLAR CREEK, L.L.C.
 Inst. # 080015363
 Inst. # 17001988 (Plat)
 5.936 AC.
 Tax # 232160002D

005
**BOARD OF TRUSTEES OF OUR SAVIOUR'S
 EVANGELICAL LUTHERAN CHURCH**
 Inst. # 150014475
 Inst. # 160002058 (Plat)
 DB .45 PG 5
 4.11 AC.
 Tax # 2320100064

RW PLANS

THESE PLANS ARE UNFINISHED
 AND ARE NOT TO BE USED FOR
 ANY TYPE OF CONSTRUCTION.


REVISED	STATE	ROUTE	STATE	PROJECT	SHEET NO.
	VA.	60		BW00-047-103 R-201, C-501	5

DESIGN FEATURES RELATING TO CONSTRUCTION
 OR TO REGULATION AND CONTROL OF TRAFFIC
 MAY BE SUBJECT TO CHANGE AS DEEMED
 NECESSARY BY THE DEPARTMENT

VDOT Location and Design
 Suffolk, Virginia
 ROADWAY ENGINEER

VDOT Location and Design
 Suffolk, Virginia
 HYDRAULIC ENGINEER

MATCHLINE SHEET 4 STATION 114+00.00

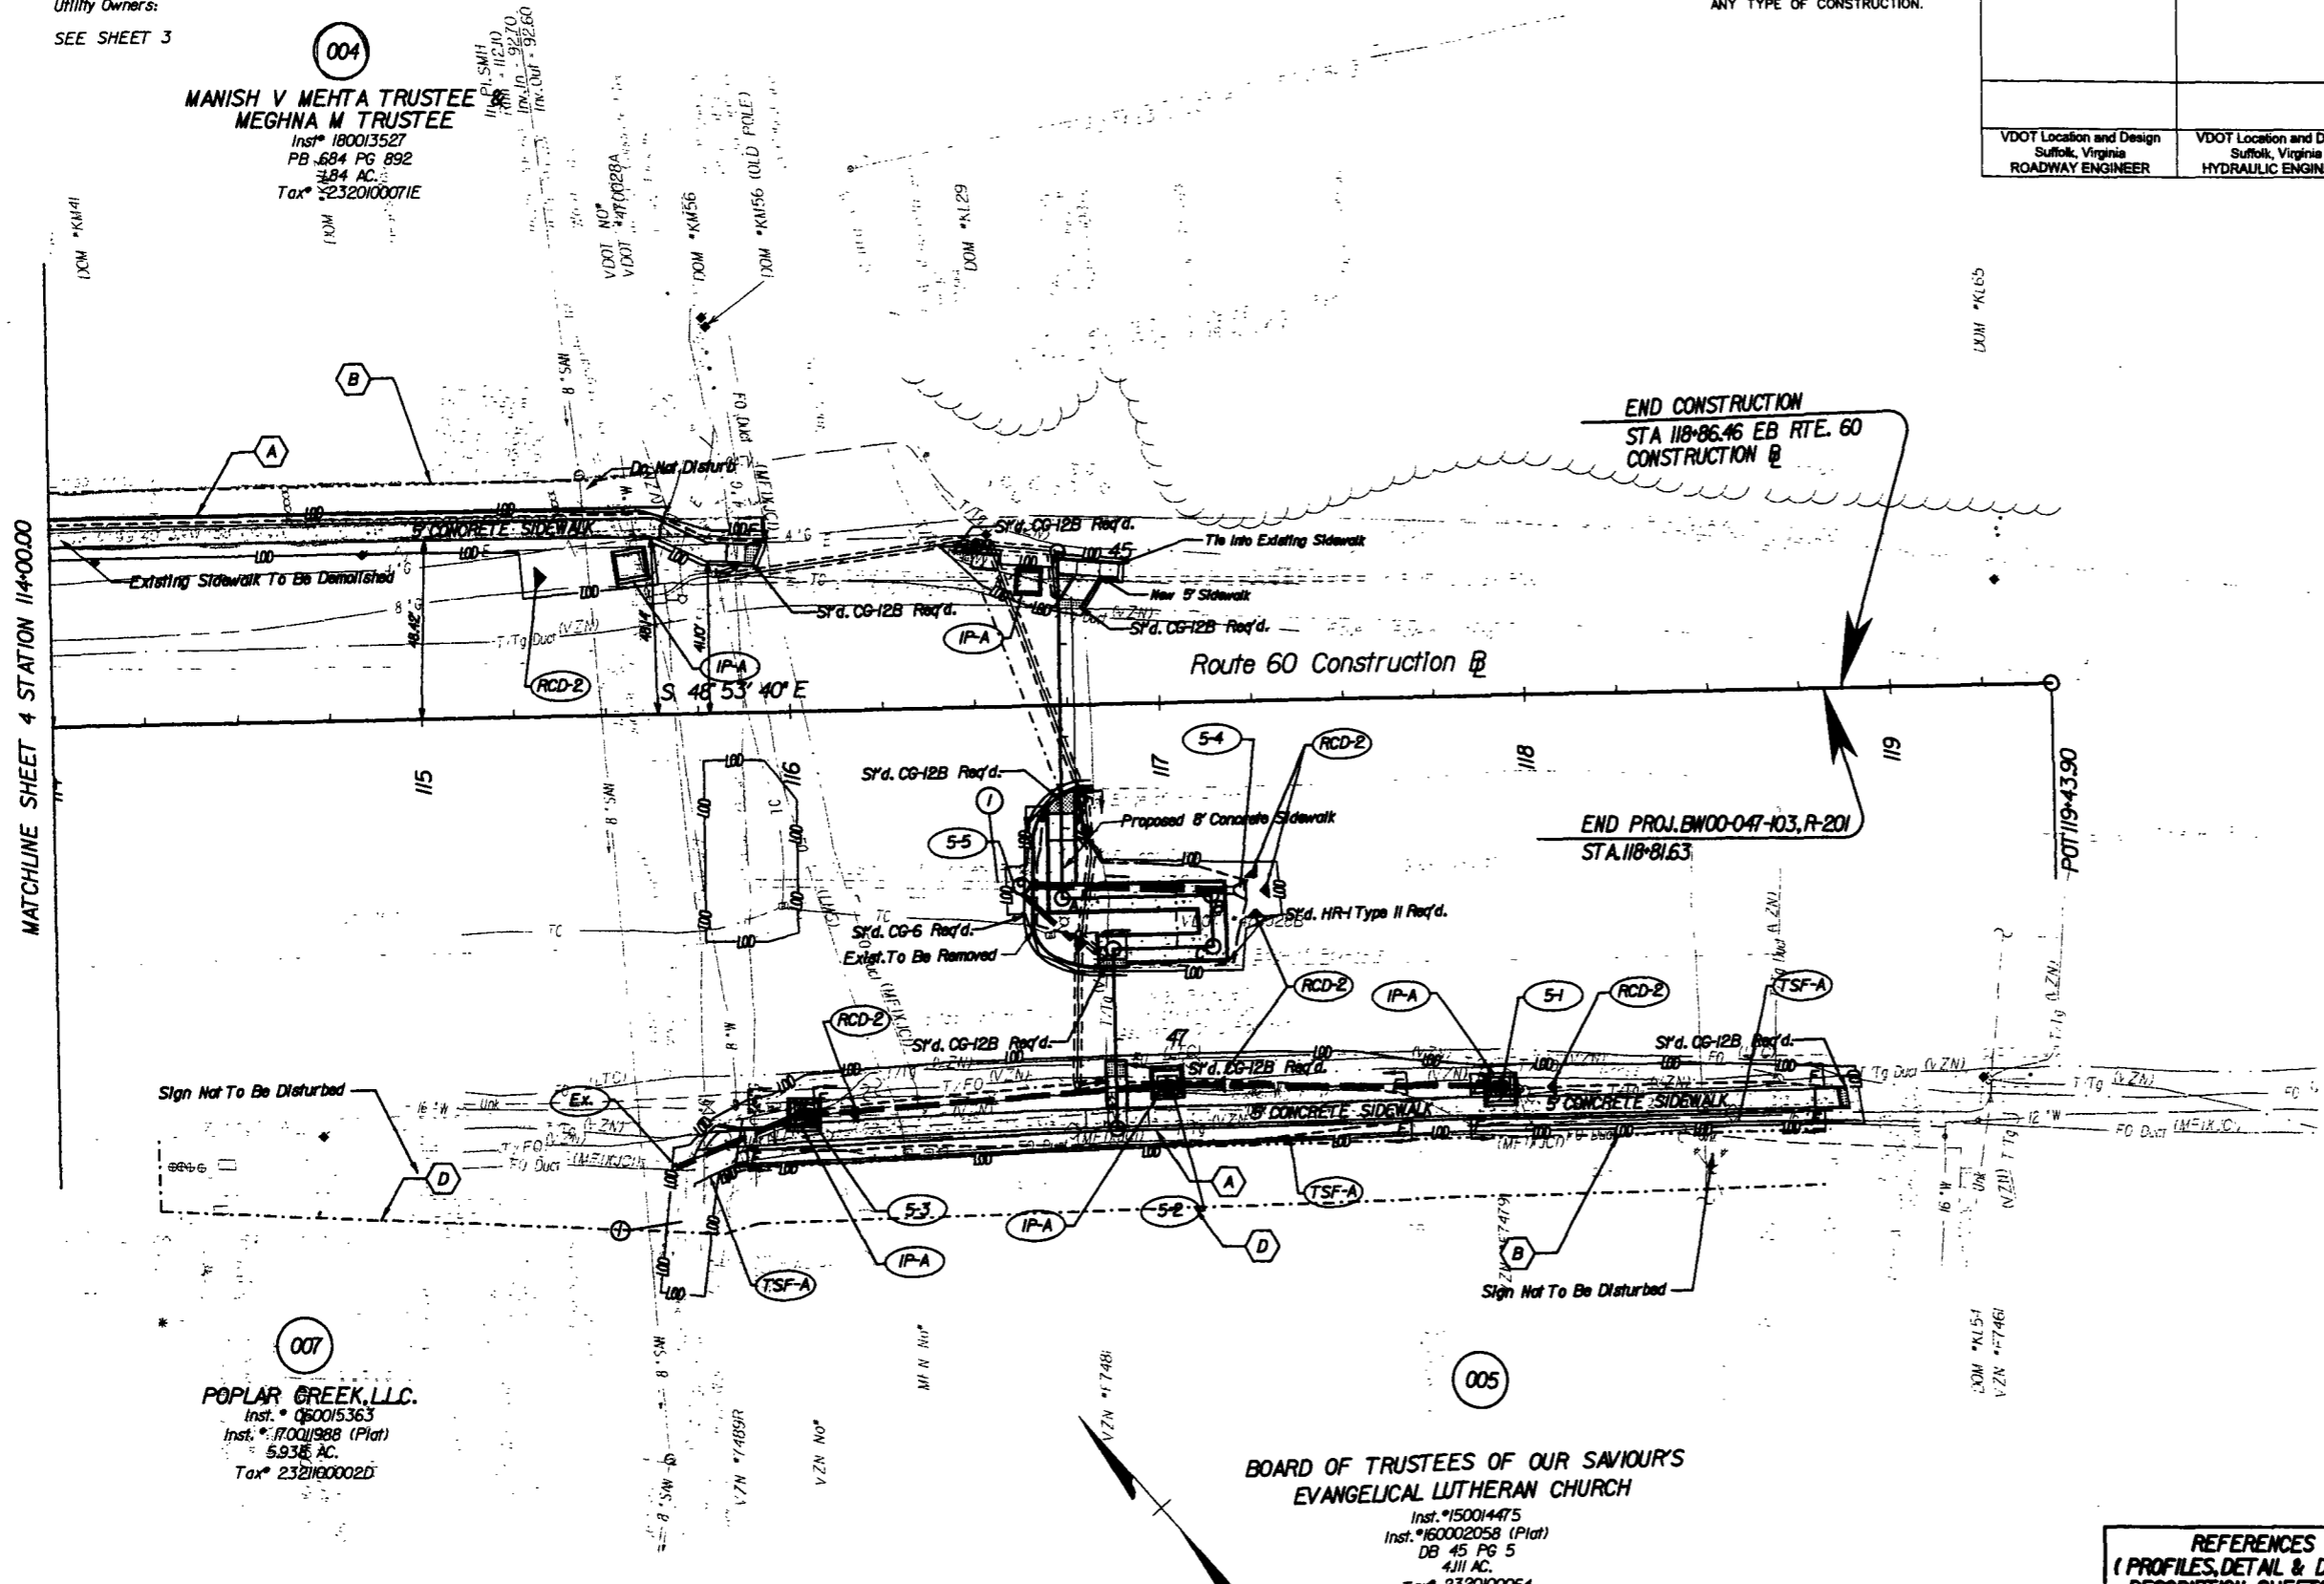

INCIDENTAL LEGEND

- DENOTES CONSTRUCTION LIMITS IN CUTS
- DENOTES CONSTRUCTION LIMITS IN FILLS
- DENOTES AREAS OF PROPOSED CONCRETE SIDEWALK
- DENOTES AREA OF PAVEMENT TO BE DEMOLISHED

DENOTES AREA OF PROPOSED PAVEMENT

DENOTES AREA OF RESURFACING

DENOTES DRAINAGE STRUCTURE NUMBERS

DENOTES EXIST'G. STRUCTURE AND PIPE TO BE CLEANED OUT.

DENOTES EXIST'G. STRUCTURE AND PIPE TO BE REMOVED.

LINE LEGEND


- PROPOSED RIGHT OF WAY LINE
- PROPOSED TEMPORARY CONSTRUCTION EASEMENT
- VARIABLE WIDTH PERMANENT STANDARD UTILITY EASEMENT REQUIRED FOR DOMINION ENERGY AND VDOT UTILITY EASEMENT
- VARIABLE WIDTH PERMANENT STANDARD VDOT UTILITY EASEMENT

SHEET NOTES:

- SEE GENERAL NOTES FOR E&S LEGEND.
- IF EXISTING INCIDENTALS LABELED 'DO NOT DISTURB' ARE DISTURBED DURING CONSTRUCTION, IT IS THE CONTRACTOR'S RESPONSIBILITY TO RETURN THEM TO THEIR ORIGINAL STATE.

**REFERENCES
 (PROFILES, DETAIL & DRAINAGE
 DESCRIPTION SHEETS, ETC.)**

Mainline Profile	5A
Drainage Descr.	2B(1)
E&S Legend	2

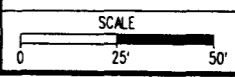

PROJECT	SHEET NO.
BW00-047-103	5

Mehta, Manish v; TR Instrument No. 210016779 08/17/2021 State Highway Plat Book 11 Pg 32