

PROJECT MANAGER: Wall, Zepan, P.E. (257) 956-3272 (Hampton Roads District)
 SURVEYED BY, DATE: Virginia Department of Transportation, Updated 12/2018
 DESIGN BY: Johnson, Mirman & Thompson, (804) 267-1254
 SUBSURFACE UTILITY BY, DATE: Johnson, Mirman & Thompson, Updated 11/2019


REVISED	STATE	ROUTE	STATE PROJECT	SHEET NO.
	VA.	607	0607-047-630 R201, C501	6A

CROAKER ROAD SOUTHBOUND PROFILE

DESIGN FEATURES RELATING TO CONSTRUCTION OR TO REGULATION AND CONTROL OF TRAFFIC MAY BE SUBJECT TO CHANGE AS DEEMED NECESSARY BY THE DEPARTMENT

Johnson, Mirman & Thompson
 Richmond, Virginia
 HYDRAULIC ENGINEER

Johnson, Mirman & Thompson
 Richmond, Virginia
 ROADWAY ENGINEER

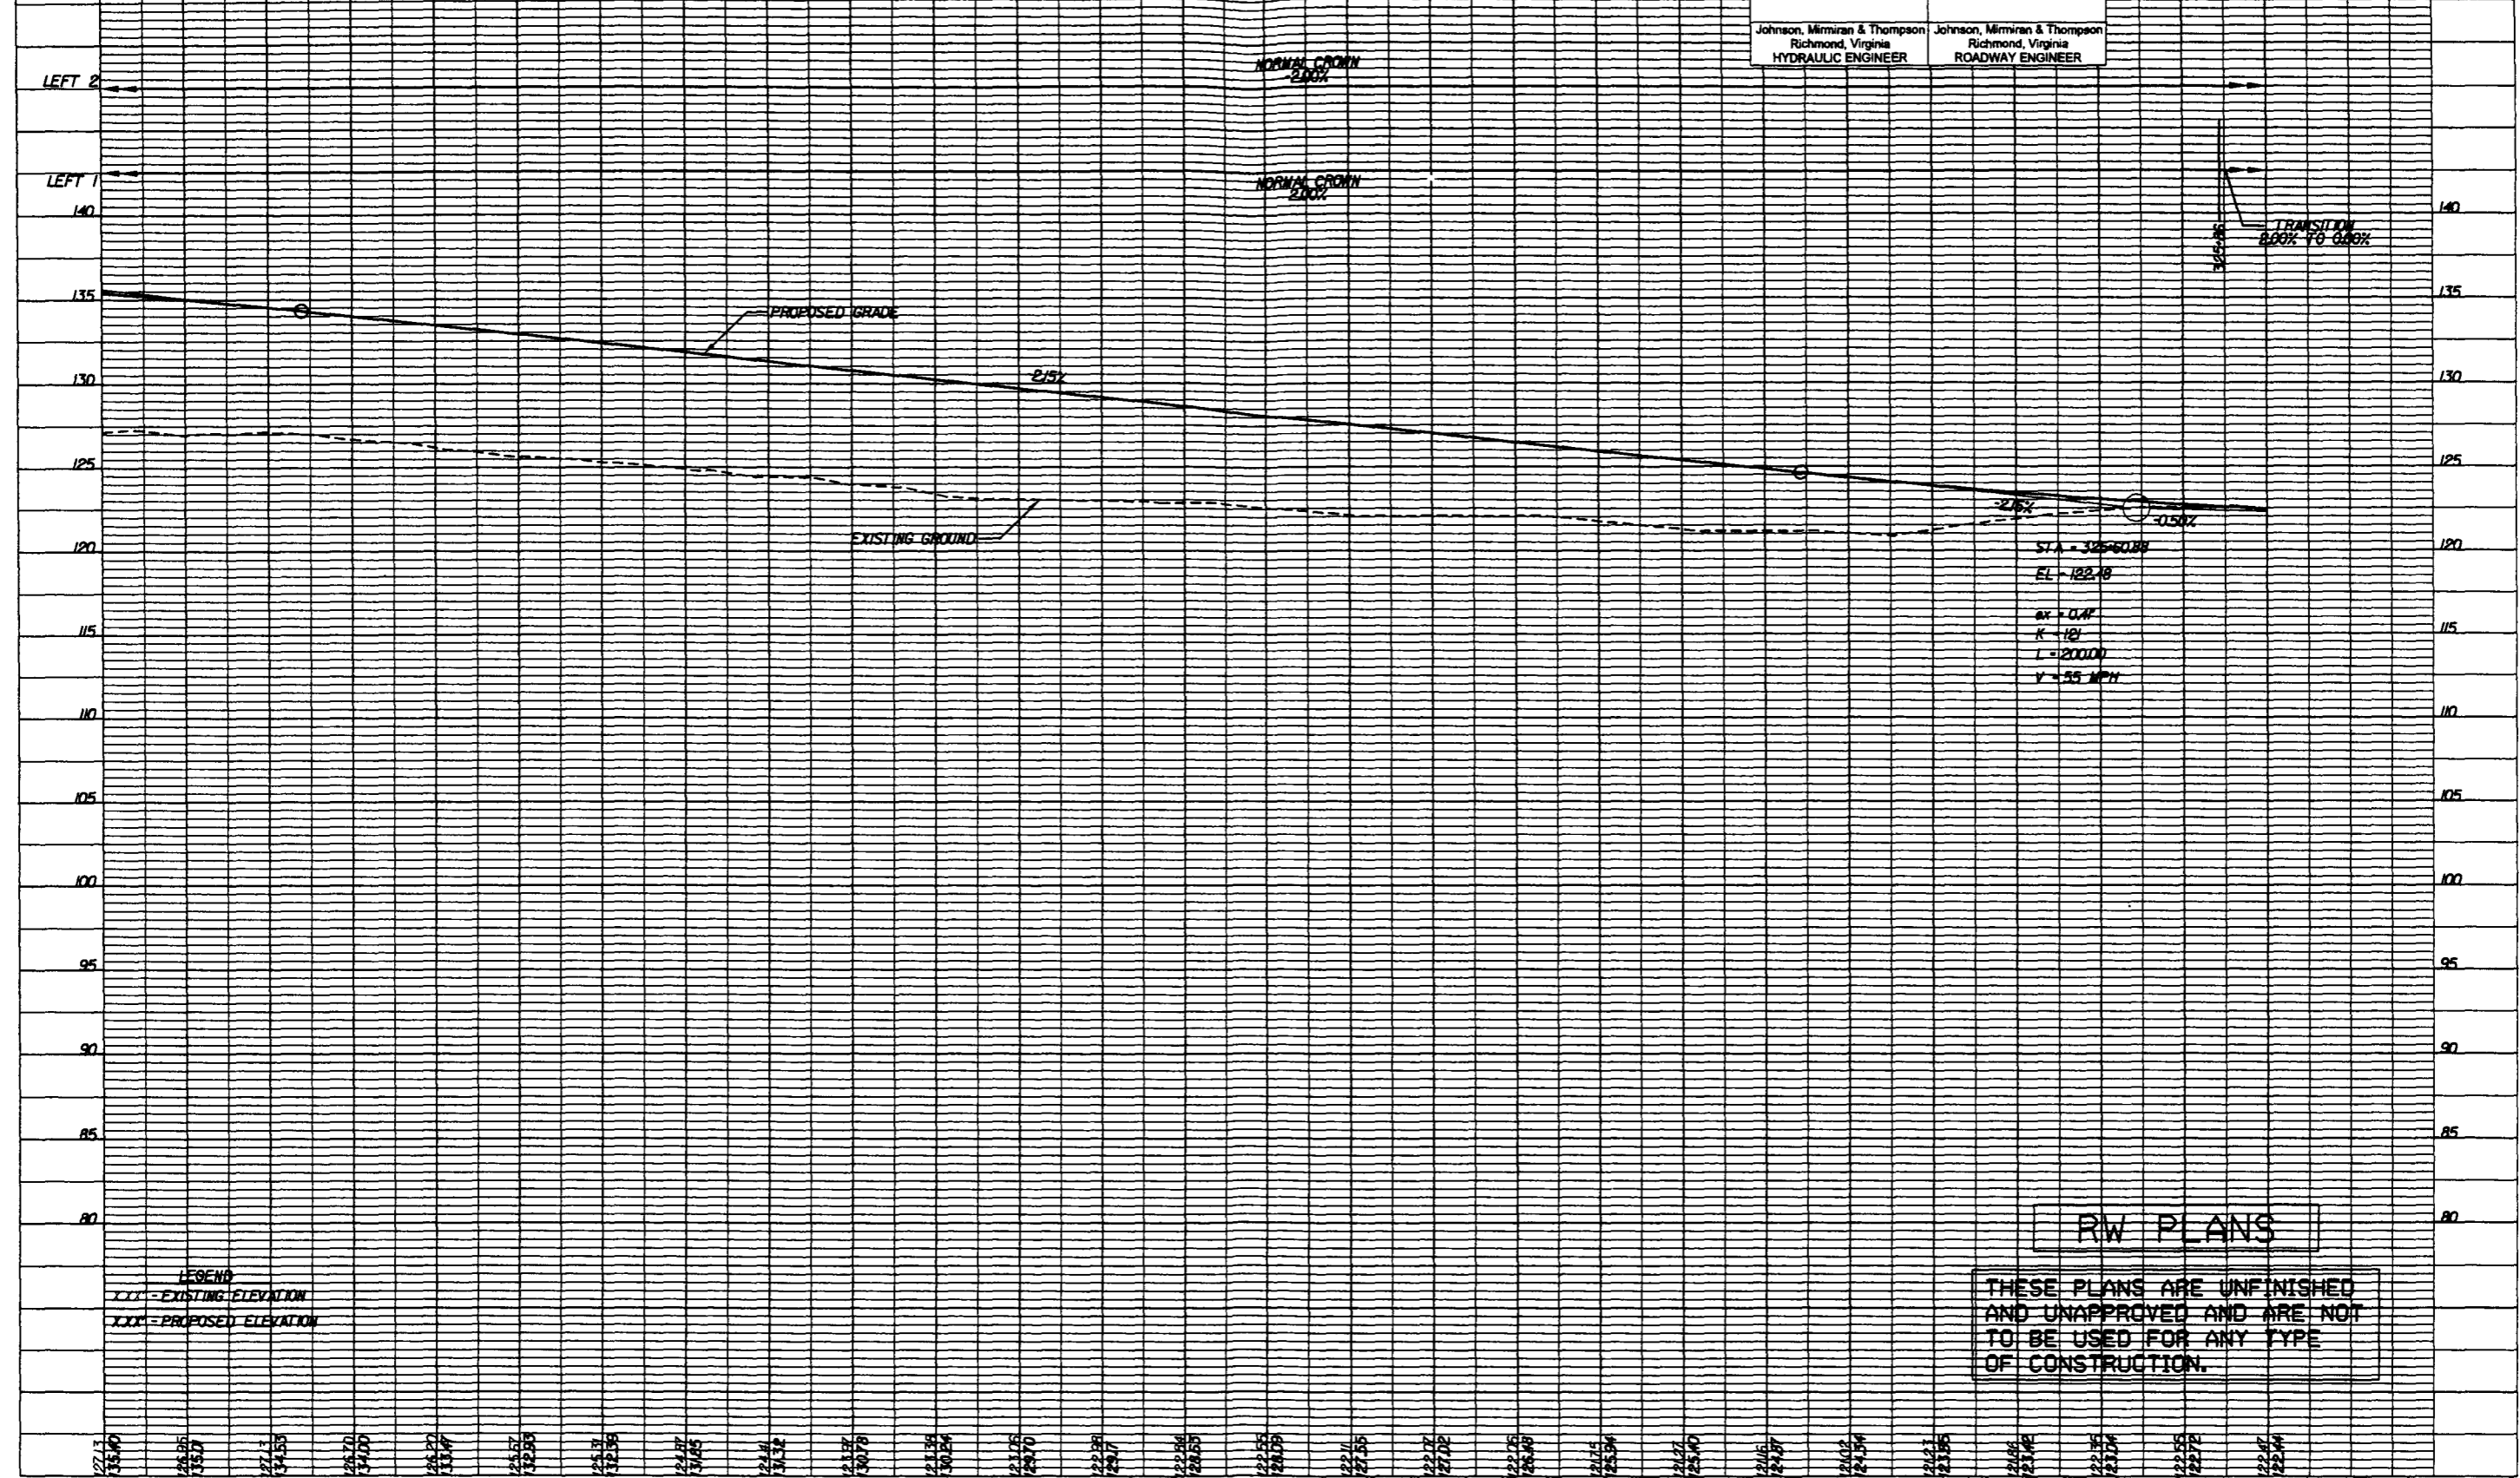

LEGEND
 ---X--- EXISTING ELEVATION
 ---X--- PROPOSED ELEVATION

RW PLANS

THESE PLANS ARE UNFINISHED AND UNAPPROVED AND ARE NOT TO BE USED FOR ANY TYPE OF CONSTRUCTION.

320+00.00 321+00.00 322+00.00 323+00.00 324+00.00 325+00.00 326+00.00

PROJECT	SHEET NO.
0607-047-630	6A

Henry A Tyssen Instrument No. 210018507 9/13/2021 State Hwy Plat Book 11 Page 39