

PROJECT MANAGER: Wal Zaman, P.E. (757) 956-3272, (Hampton, Roads, District)  
 SURVEYED BY, DATE: Virginia Department of Transportation, Updated 12/2018  
 DESIGN BY: Johnson, Mirmiran, & Thompson, (BOA) 267-1264  
 SUBSURFACE UTILITY BY, DATE: Johnson, Mirmiran, & Thompson, Updated 1/2019

REVISED	STATE	ROUTE	STATE PROJECT	SHEET NO.
	VA.	607	0607-047-630 R201, C501	6D

DESIGN FEATURES RELATING TO CONSTRUCTION OR TO REGULATION AND CONTROL OF TRAFFIC MAY BE SUBJECT TO CHANGE AS DEEMED NECESSARY BY THE DEPARTMENT


Johnson, Mirmiran & Thompson  
 Richmond, Virginia  
 HYDRAULIC ENGINEER

Johnson, Mirmiran & Thompson  
 Richmond, Virginia  
 ROADWAY ENGINEER

RW PLANS

THESE PLANS ARE UNFINISHED AND UNAPPROVED AND ARE NOT TO BE USED FOR ANY TYPE OF CONSTRUCTION.

# ROSE LANE PROFILE

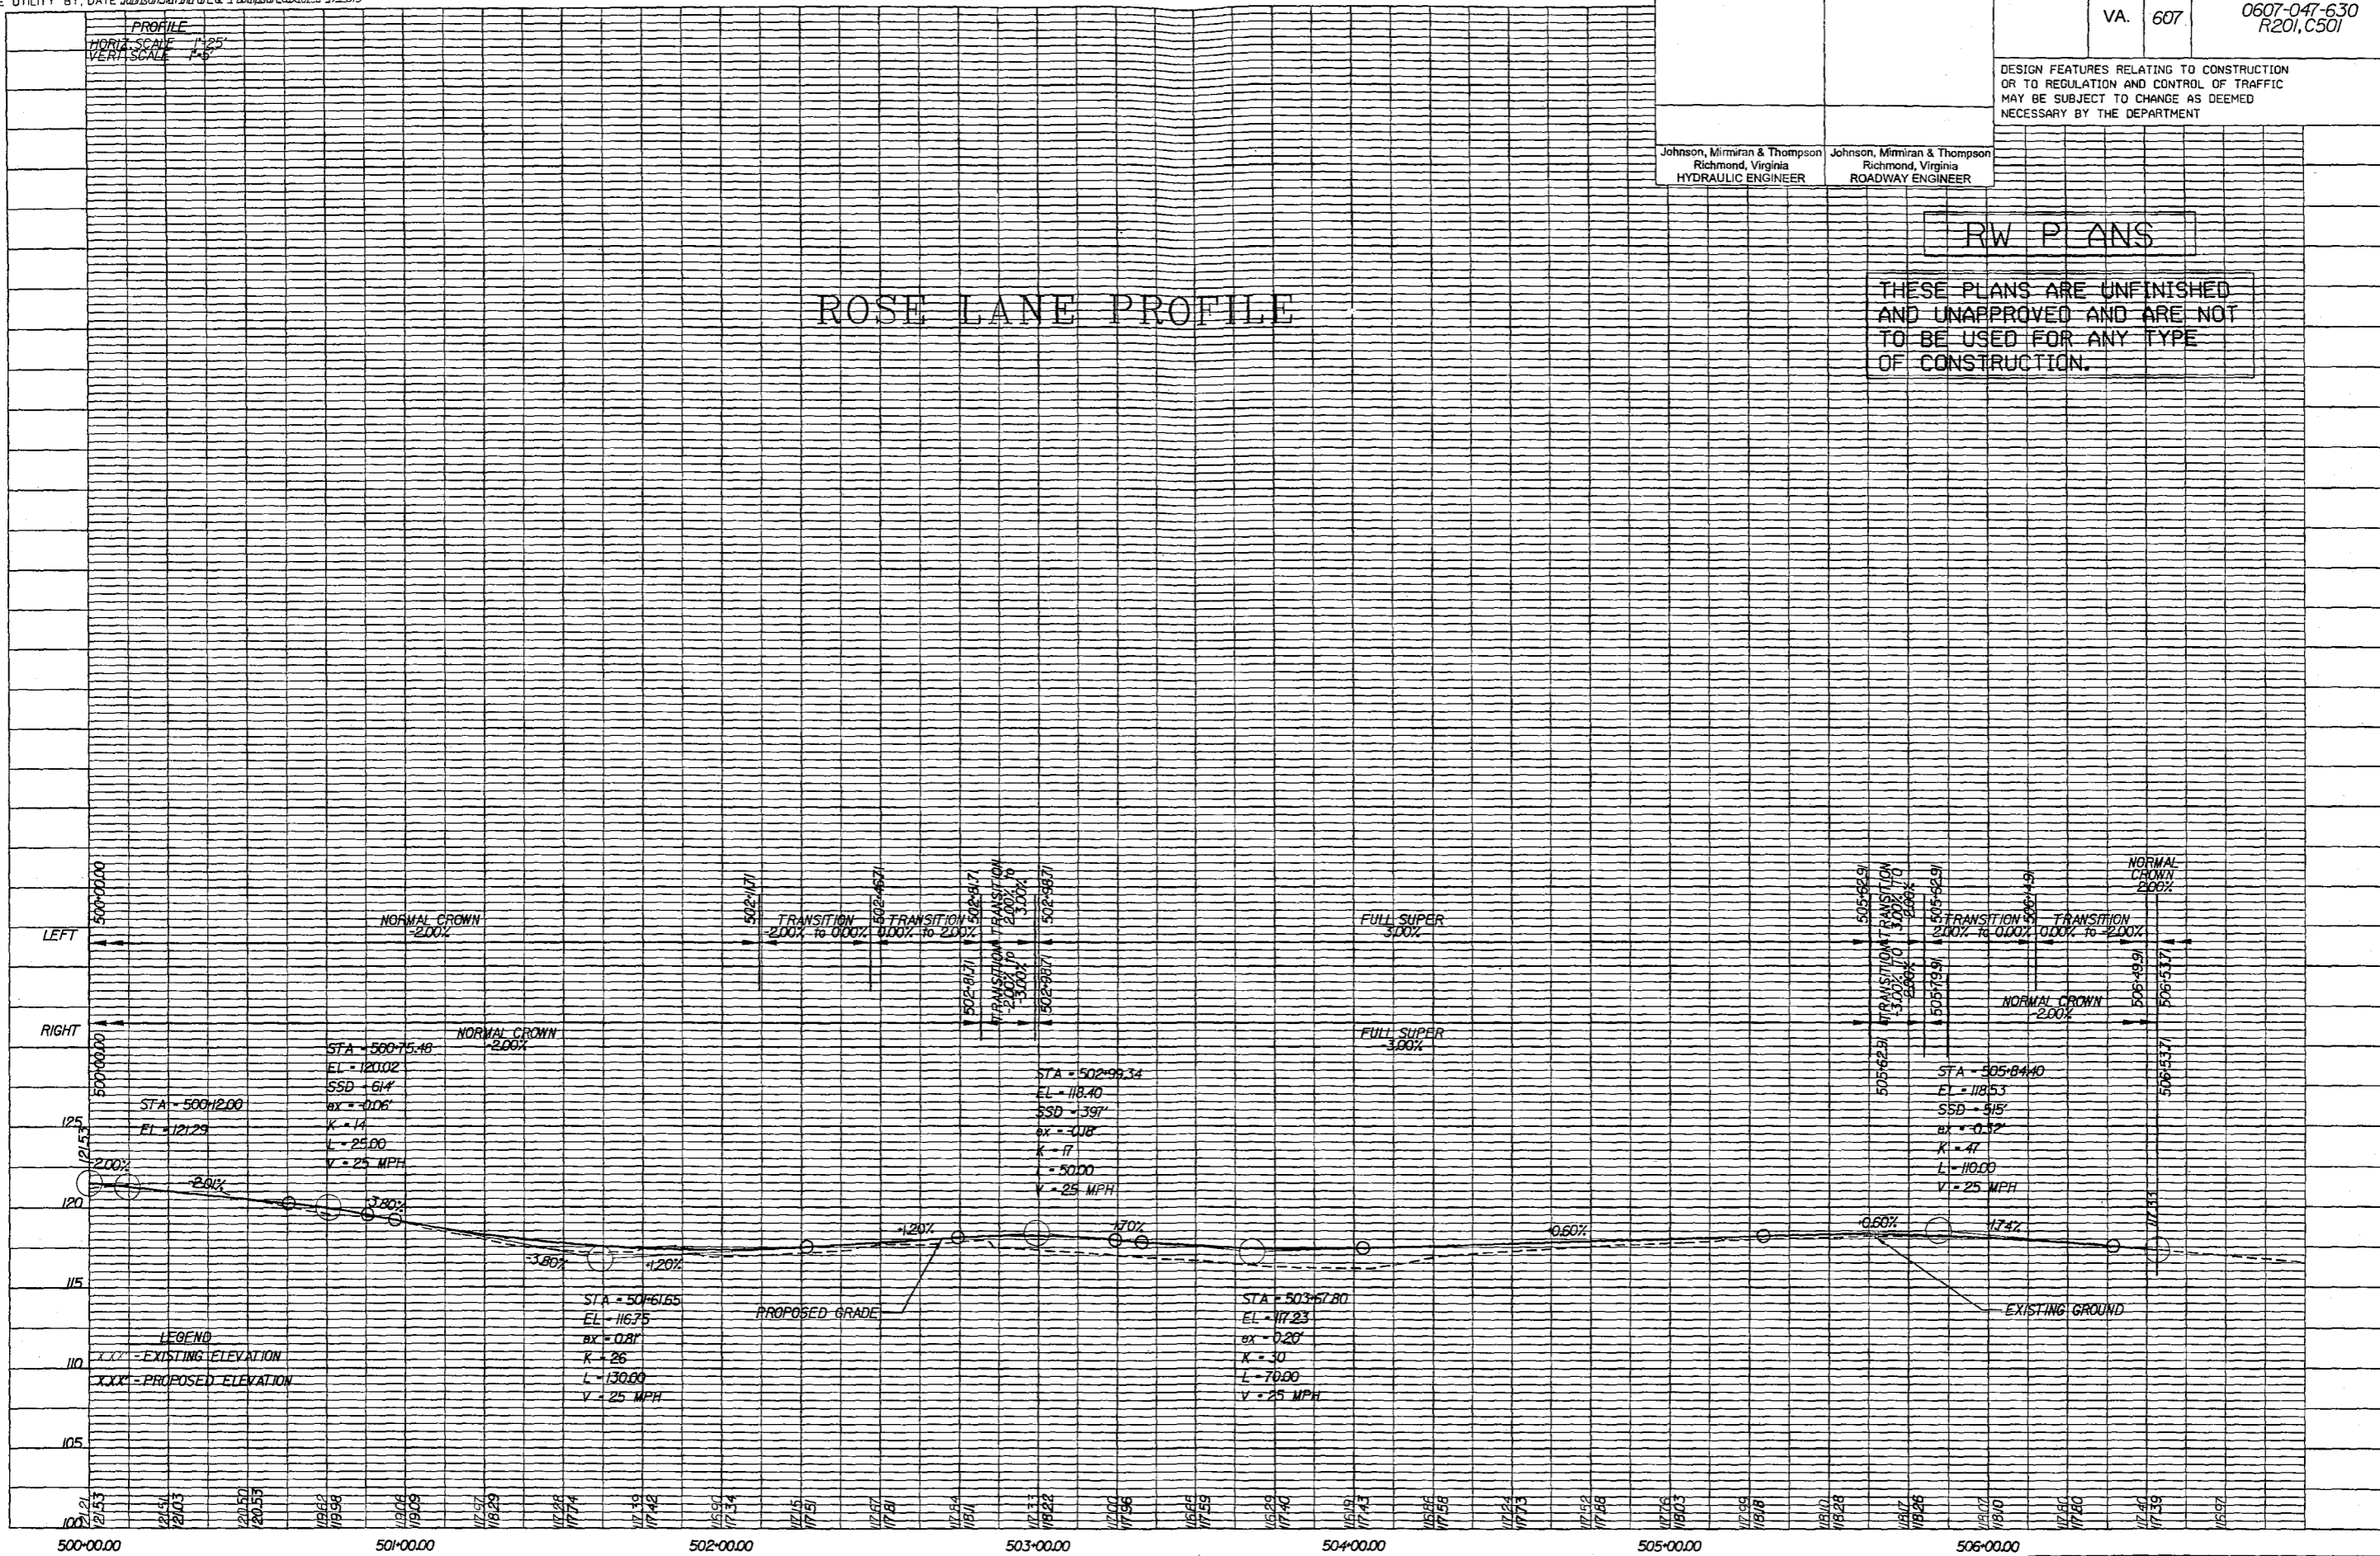

Henry A Tyssen Instrument No. 210018507 9/13/2021, State Hwy Plat Book 11 Page 40