

PROJECT MANAGER: Wall, Zaman, P.E. (757) 956-3272. (Hampton Roads District)
 SURVEYED BY, DATE: Virginia, Department of Transportation, Updated 12/2018.
 DESIGN BY: Johnson, Mirmiran, & Thompson, (804) 267-1264
 SUBSURFACE UTILITY BY, DATE: Johnson, Mirmiran, & Thompson, Updated 1/2019


REVISED	STATE	ROUTE	STATE PROJECT	SHEET NO.
	VA.	607	0607-047-630 R201.C501	3A

DESIGN FEATURES RELATING TO CONSTRUCTION OR TO REGULATION AND CONTROL OF TRAFFIC MAY BE SUBJECT TO CHANGE AS DEEMED NECESSARY BY THE DEPARTMENT

Johnson, Mirmiran & Thompson
Richmond, Virginia
HYDRAULIC ENGINEER

Johnson, Mirmiran & Thompson
Richmond, Virginia
ROADWAY ENGINEER

CROAKER ROAD SOUTHBOUND PROFILE

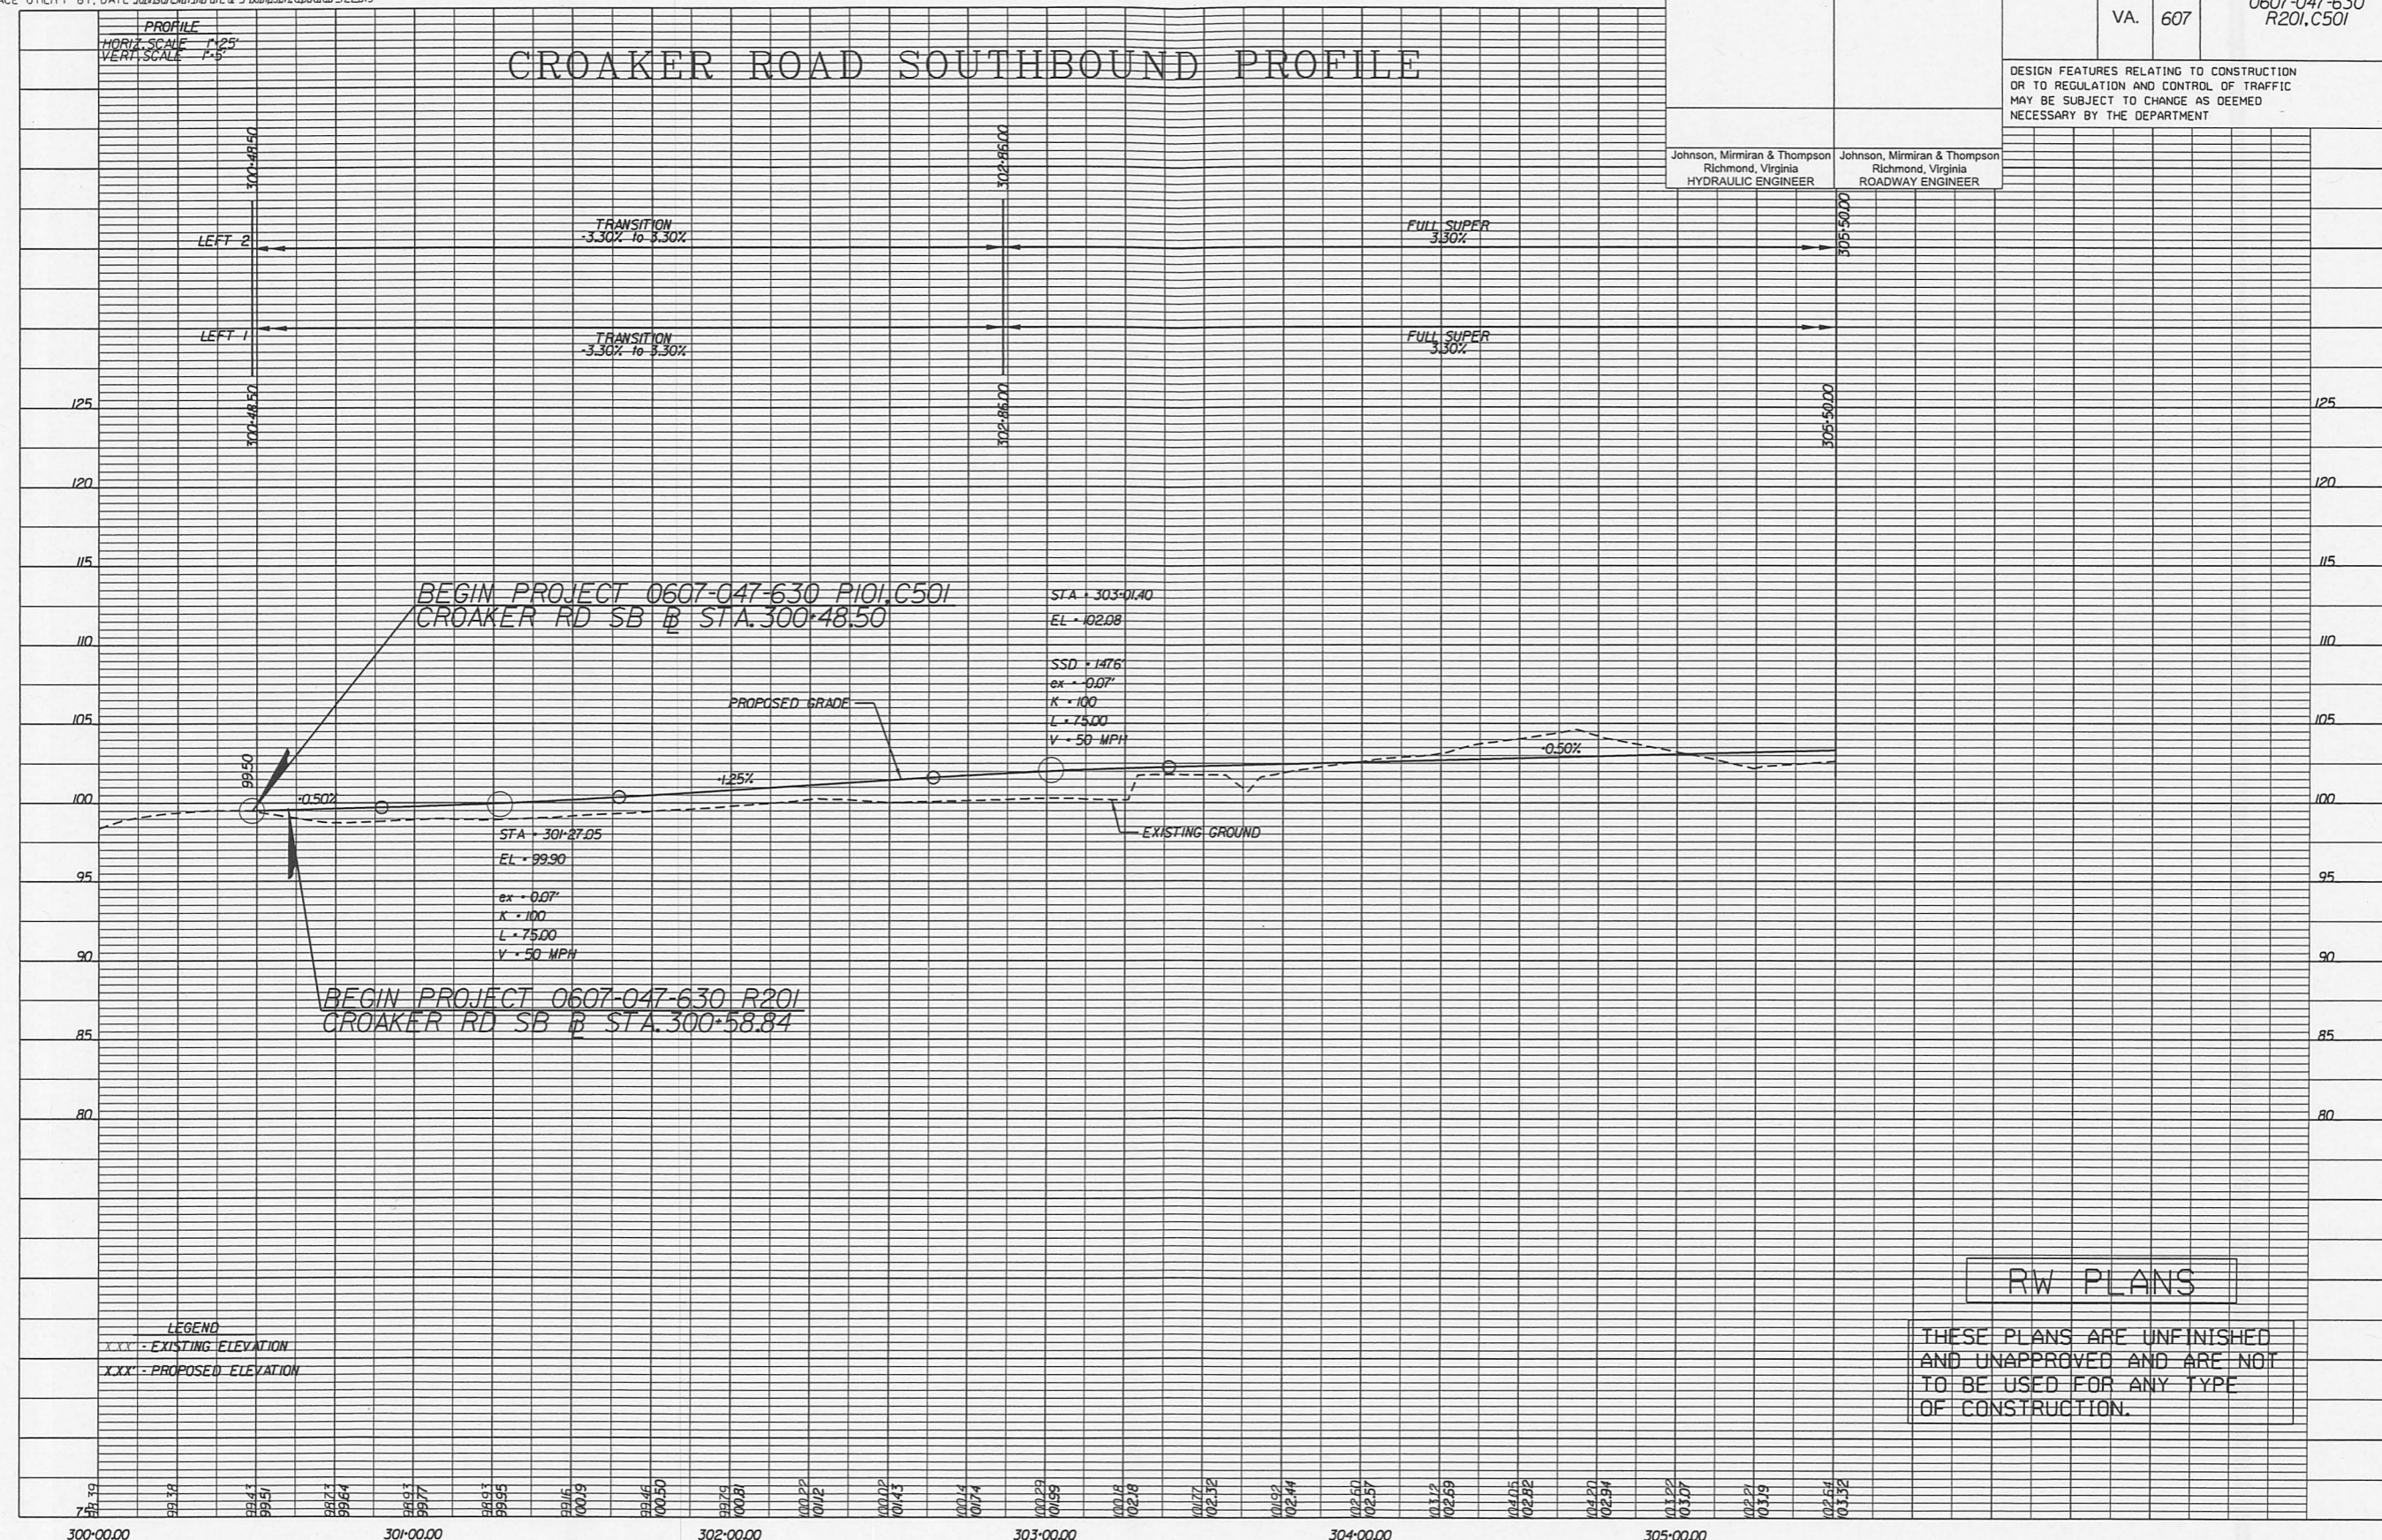

RW PLANS

THESE PLANS ARE UNFINISHED AND UNAPPROVED AND ARE NOT TO BE USED FOR ANY TYPE OF CONSTRUCTION.

PROJECT	SHEET NO.
0607-047-630	3A