

PROJECT MANAGER: Wall Zapan, P.E. (757) 956-3272, Hampton Roads District  
 SURVEYED BY, DATE: K. G. L. / G. L. / G. L., Department of Transportation, Updated 12/2/2018.  
 DESIGN BY: Johnson, Mirmiran, & Thompson, (804) 267-1266  
 SUBSURFACE UTILITY BY, DATE: Johnson, Mirmiran, & Thompson, Updated 1/2/2019

REVISED	STATE	ROUTE	STATE	PROJECT	SHEET NO.
	VA.	607		0607-047-630 R201, C501	8D

DESIGN FEATURES RELATING TO CONSTRUCTION OR TO REGULATION AND CONTROL OF TRAFFIC MAY BE SUBJECT TO CHANGE AS DEEMED NECESSARY BY THE DEPARTMENT

Johnson, Mirmiran & Thompson  
Richmond, Virginia  
HYDRAULIC ENGINEER

Johnson, Mirmiran & Thompson  
Richmond, Virginia  
ROADWAY ENGINEER




# ENTRANCE PROFILES

PROFILE  
HORIZ. SCALE 1"=25'  
VERT. SCALE 1"=3'

ENTR. 504+00.00 LT  
CROAKER SOUTHBOUND

ENTR. 501+80.09 RT  
ROSE LANE

BANK DRIVEWAY  
STA 203+31.35 NB CONSTR. BL

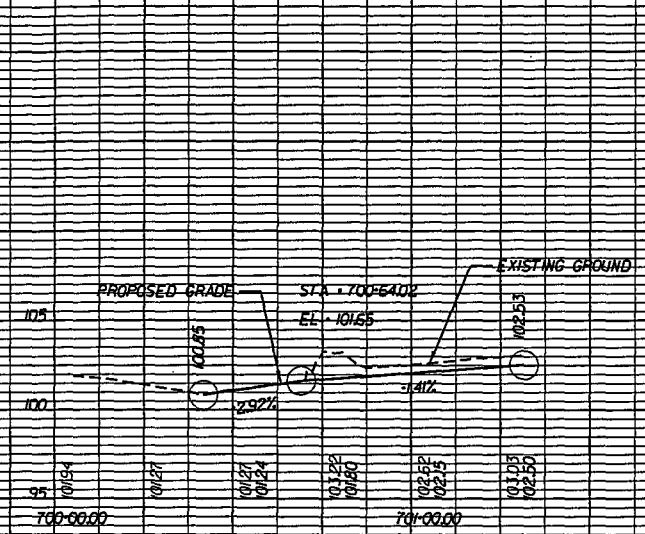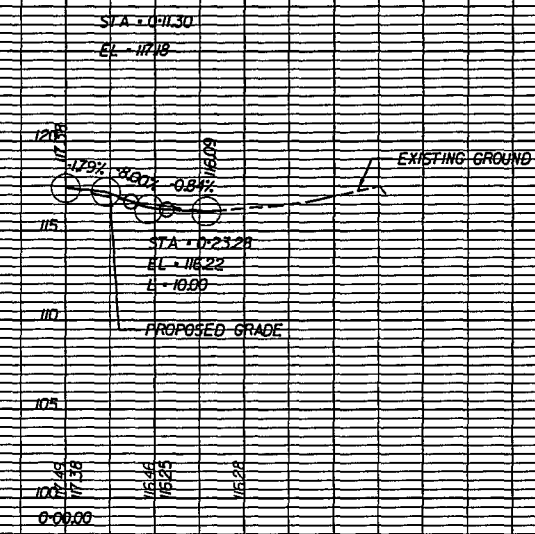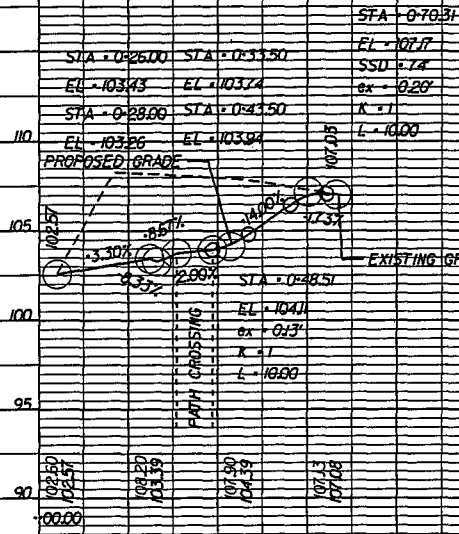

RW PLANS

THESE PLANS ARE UNFINISHED AND UNAPPROVED AND ARE NOT TO BE USED FOR ANY TYPE OF CONSTRUCTION.

LEGEND  
 X.XX - EXISTING ELEVATION  
 X.XX - PROPOSED ELEVATION

ENTR. 502+36.06 RT  
ROSE LANE

ENTR. 504+21.48 LT  
ROSE LANE

ENTR. 505+22.06 RT  
ROSE LANE

ENTR. 506+25.87 LT  
ROSE LANE

