

PROJECT MANAGER: *Wall Zamboni, P.E. (752) 956-3272 (Hampton Roads District)*
 SURVEYED BY, DATE: *Virginia Department of Transportation Updated 12/2018*
 DESIGN BY: *Johnson, Mirmiran & Thompson J8041262-1246*
 SUBSURFACE UTILITY BY, DATE: *Johnson, Mirmiran & Thompson Updated 1/22/19*

NOTE: See Sheet 1E(3) for Utility Owners Information

REFERENCES
 (PROFILES, DETAIL & DRAINAGE DESCRIPTION SHEETS, ETC.)

- Croaker Rd. SB Profile 4A
- Croaker Rd. NB Profile 4B
- Pond / Apartment Entrance Profiles 4C
- Right-of-Way 4RW
- Signaling and Pavement Marking Plan 11(2)
- SWM Pond Details 12(1)-12(3)

(A) Route 607 SB
 Curve SBC1
 PI - 303+66.04
 DELTA - 27° 40' 13.69" (RT)
 D - 2' 59' 48"
 T - 365.95'
 L - 723.16'
 R - 1912.00'
 PC - 300+00.09
 PT - 307+23.25
 e - 3.30%
 V - 50 MPH
 Lr - 119
 Lt - 72

(C) Apartment Entrance
 Curve AC1
 PI - 602+01.87
 DELTA - 28° 29' 20.99" (RT)
 D - 28' 38" 52"
 T - 50.77'
 L - 99.45'
 R - 200'
 PC - 601+51.09
 PT - 602+50.54
 e - NC (ULS)
 V - 20 MPH
 Lr - N/A
 Lt - N/A

(B) Route 607 NB
 Curve NBC1
 PI - 203+62.22
 DELTA - 27° 40' 13.73" (RT)
 D - 3' 01' 42"
 T - 362.12'
 L - 715.59'
 R - 1892.00'
 PC - 200+00.09
 PT - 207+15.69
 e - Match Existing
 V - 45 MPH ULS (Existing)
 Lr - Match Existing
 Lt - Match Existing

REVISED	STATE	ROUTE	STATE	PROJECT	SHEET NO.
04/02/21	VA.	607		0607-047-630	4
05/03/21				R201, C501	
05/13/21					

DESIGN FEATURES RELATING TO CONSTRUCTION OR TO REGULATION AND CONTROL OF TRAFFIC MAY BE SUBJECT TO CHANGE AS DEEMED NECESSARY BY THE DEPARTMENT


Johnson, Mirmiran & Thompson
 Richmond, Virginia
 HYDRAULIC ENGINEER

Johnson, Mirmiran & Thompson
 Richmond, Virginia
 ROADWAY ENGINEER

RW PLANS

THESE PLANS ARE UNFINISHED AND UNAPPROVED AND ARE NOT TO BE USED FOR ANY TYPE OF CONSTRUCTION.

- Legend
- Perm Denotes Permanent Easement
 - Temp Denotes Temporary Easement
 - C Denotes Construction Limits In Cuts
 - F Denotes Construction Limits In Fills
 - Diagonal lines Denotes mill and overlay
 - Stippled Denotes demolition of pavement
 - Grid pattern Denotes proposed hydraulic cement sidewalk
 - Wavy lines Denotes asphalt shared use path
 - Shaded area Denotes area of proposed pavement

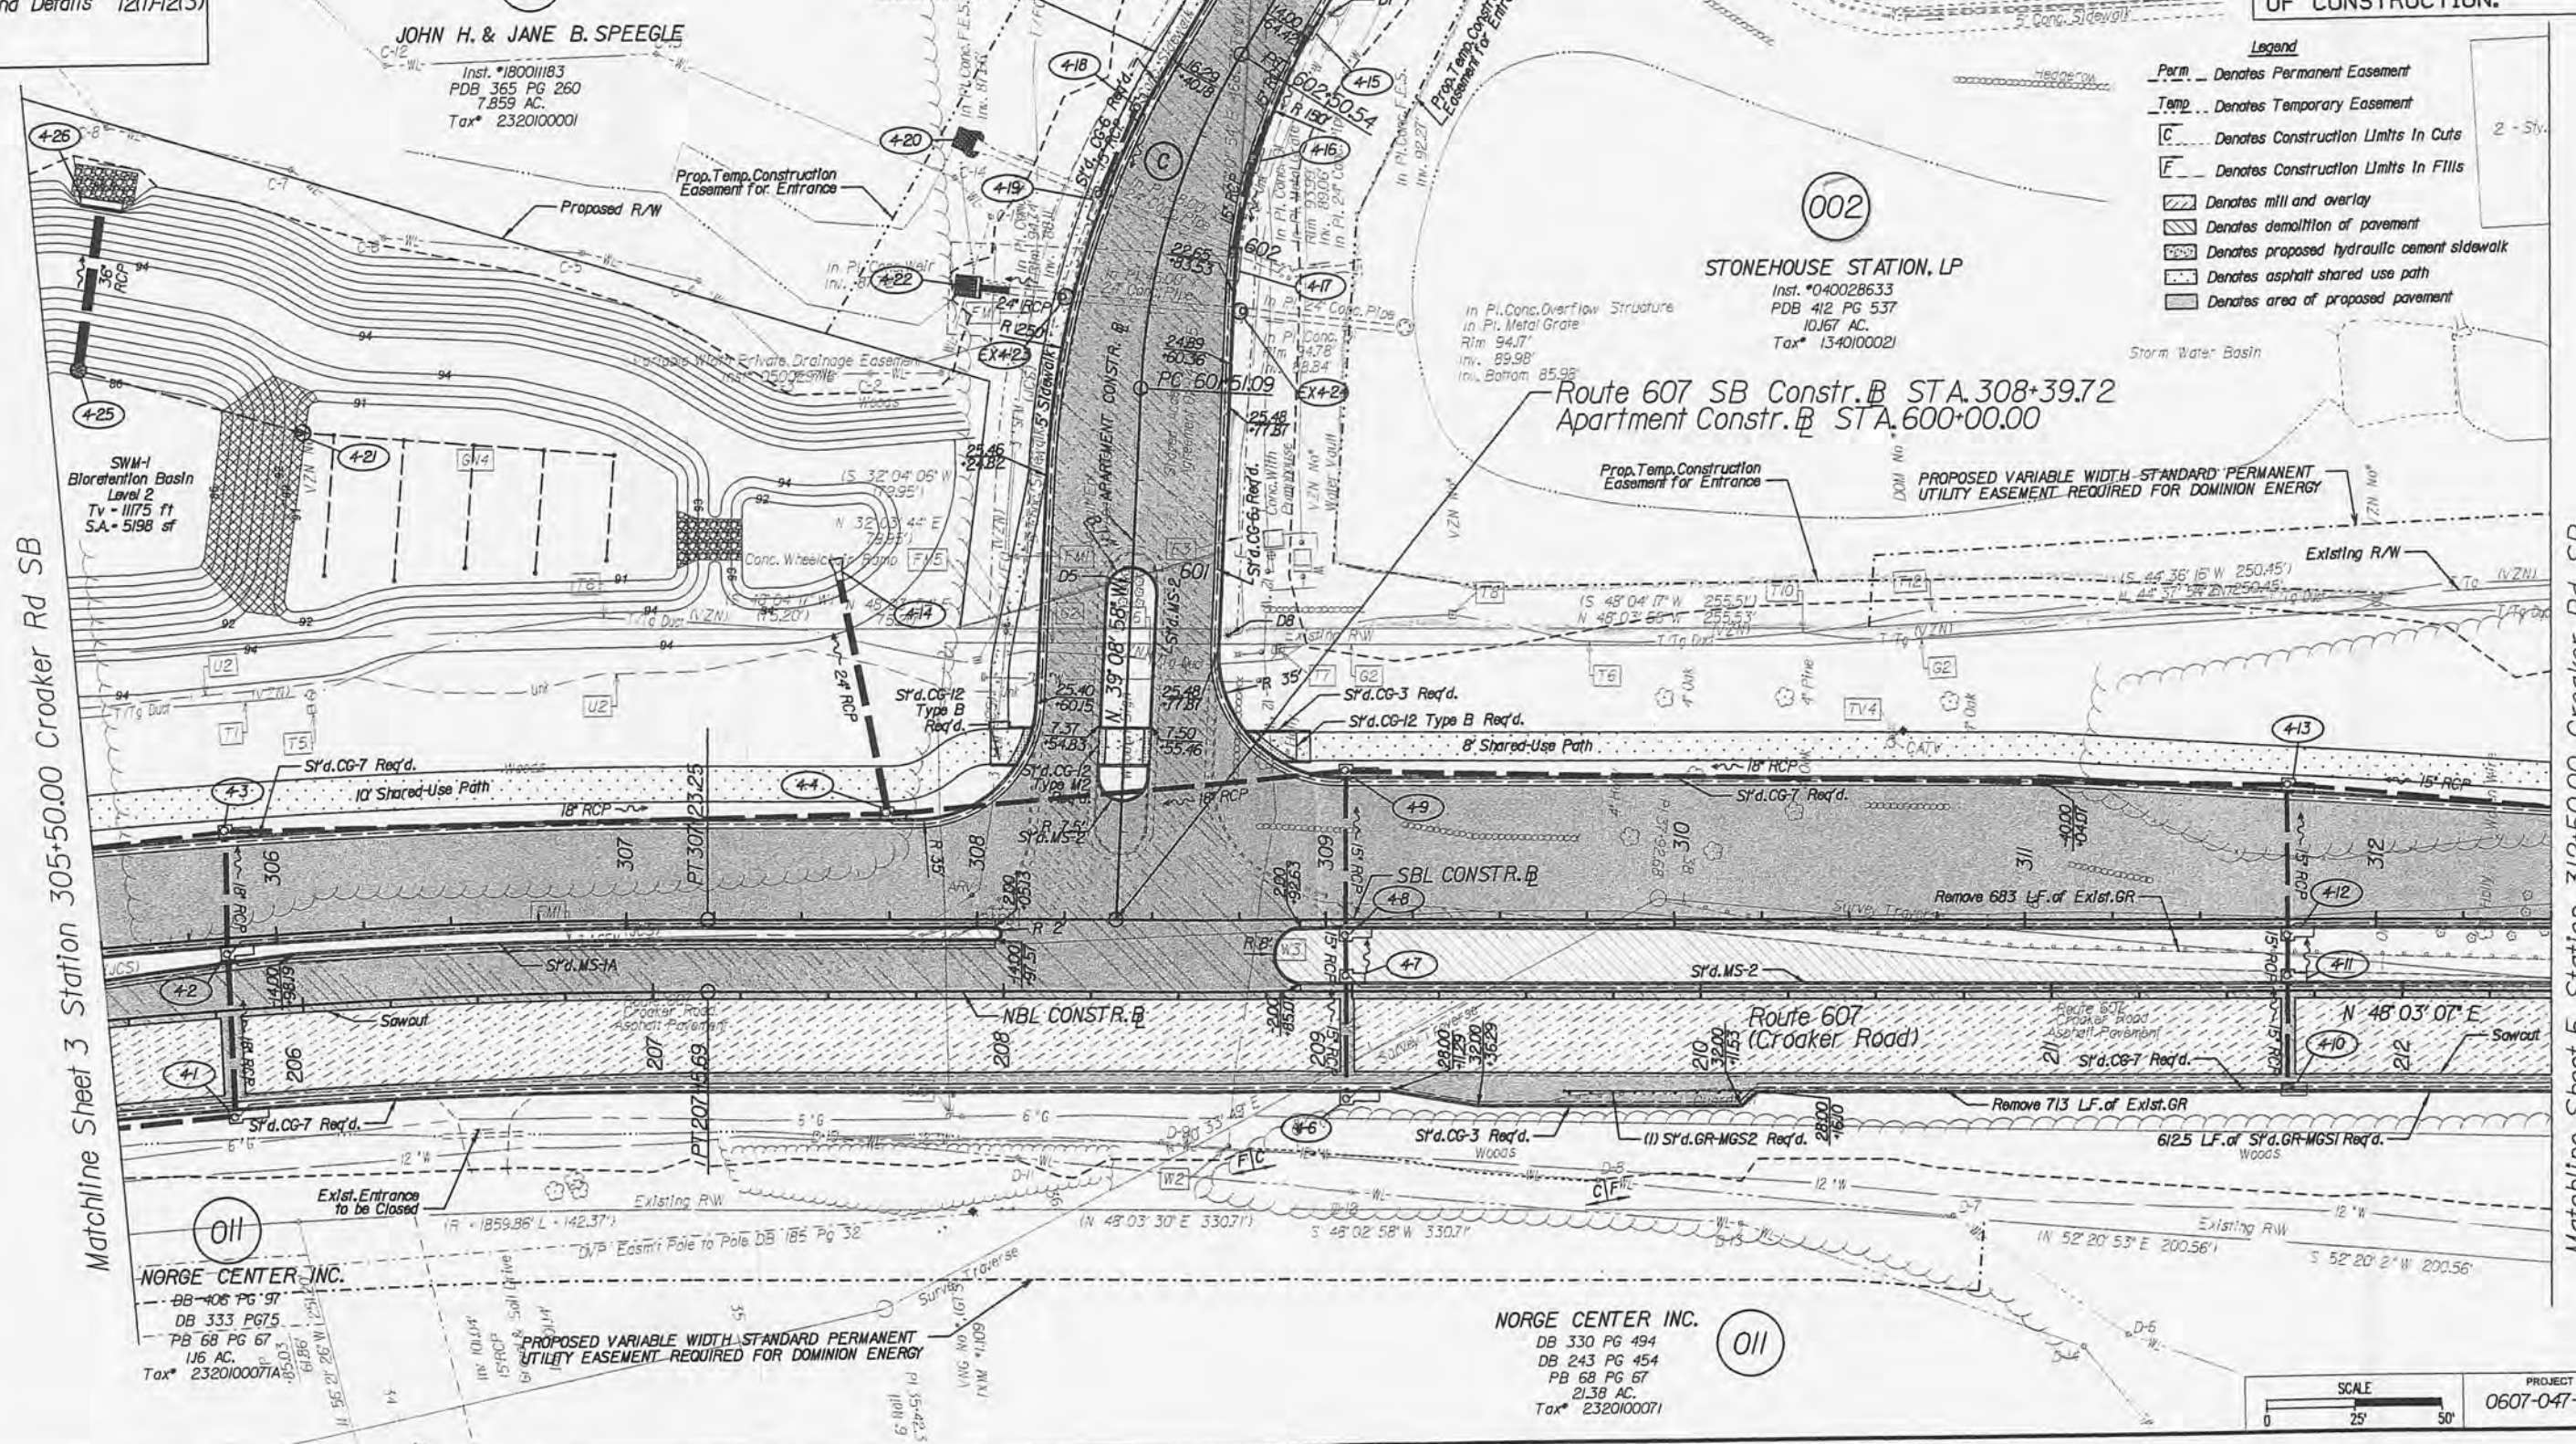

Matchline Sheet 3 Station 305+50.00 Croaker Rd SB

Matchline Sheet 5 Station 312+50.00 Croaker Rd SB

NORGE CENTER INC.
 DB 406 PG 97
 DB 333 PG 75
 PB 68 PG 67
 116 AC.
 Tax# 2320100071

NORGE CENTER INC.
 DB 330 PG 494
 DB 243 PG 454
 PB 68 PG 67
 21.38 AC.
 Tax# 2320100071

SCALE	PROJECT	SHEET NO.
0 25' 50'	0607-047-630	4

Stonehouse Station LP Inst. #210020728 State Hwy. Plat Book 11 Page 49