

PROJECT MANAGER: Wall, Zou, F.E.J. (257) 956-3272 (Hampton Roads District)
SURVEYED BY: DATE: Virginia Department of Transportation Updated 12/2018
DESIGN BY: Johnson, Mirmiran & Thompson 18241267-12/26
SURFACE UTILITY BY: DATE: Johnson, Mirmiran & Thompson Updated 1/2019
NOTE: See Sheet I(E)3 for Utility Owners Information

REVISED	STATE	ROUTE	STATE PROJECT	SHEET NO.
04/02/21	VA.	607	0607-047-630 R201,C501	7


DESIGN FEATURES RELATING TO CONSTRUCTION OR TO REGULATION AND CONTROL OF TRAFFIC MAY BE SUBJECT TO CHANGE AS DEEMED NECESSARY BY THE DEPARTMENT

RW PLANS

THESE PLANS ARE UNFINISHED AND UNAPPROVED AND ARE NOT TO BE USED FOR ANY TYPE OF CONSTRUCTION.

- Legend**
- Perm Denotes Permanent Easement
 - Temp Denotes Temporary Easement
 - C Denotes Construction Limits In Cuts
 - E Denotes Construction Limits In Fills
 - Denotes mill and overlay
 - Denotes demolition of pavement
 - Denotes proposed hydraulic cement sidewalk
 - Denotes asphalt shared use path
 - Denotes area of proposed pavement
 - Light pole not to be disturbed
 - Library sign not to be disturbed

217 ASSOCIATES LTD
Inst. #990015559
PARCEL C
PB 73 PG 99
2,266 AC.
Tax* 1340100015

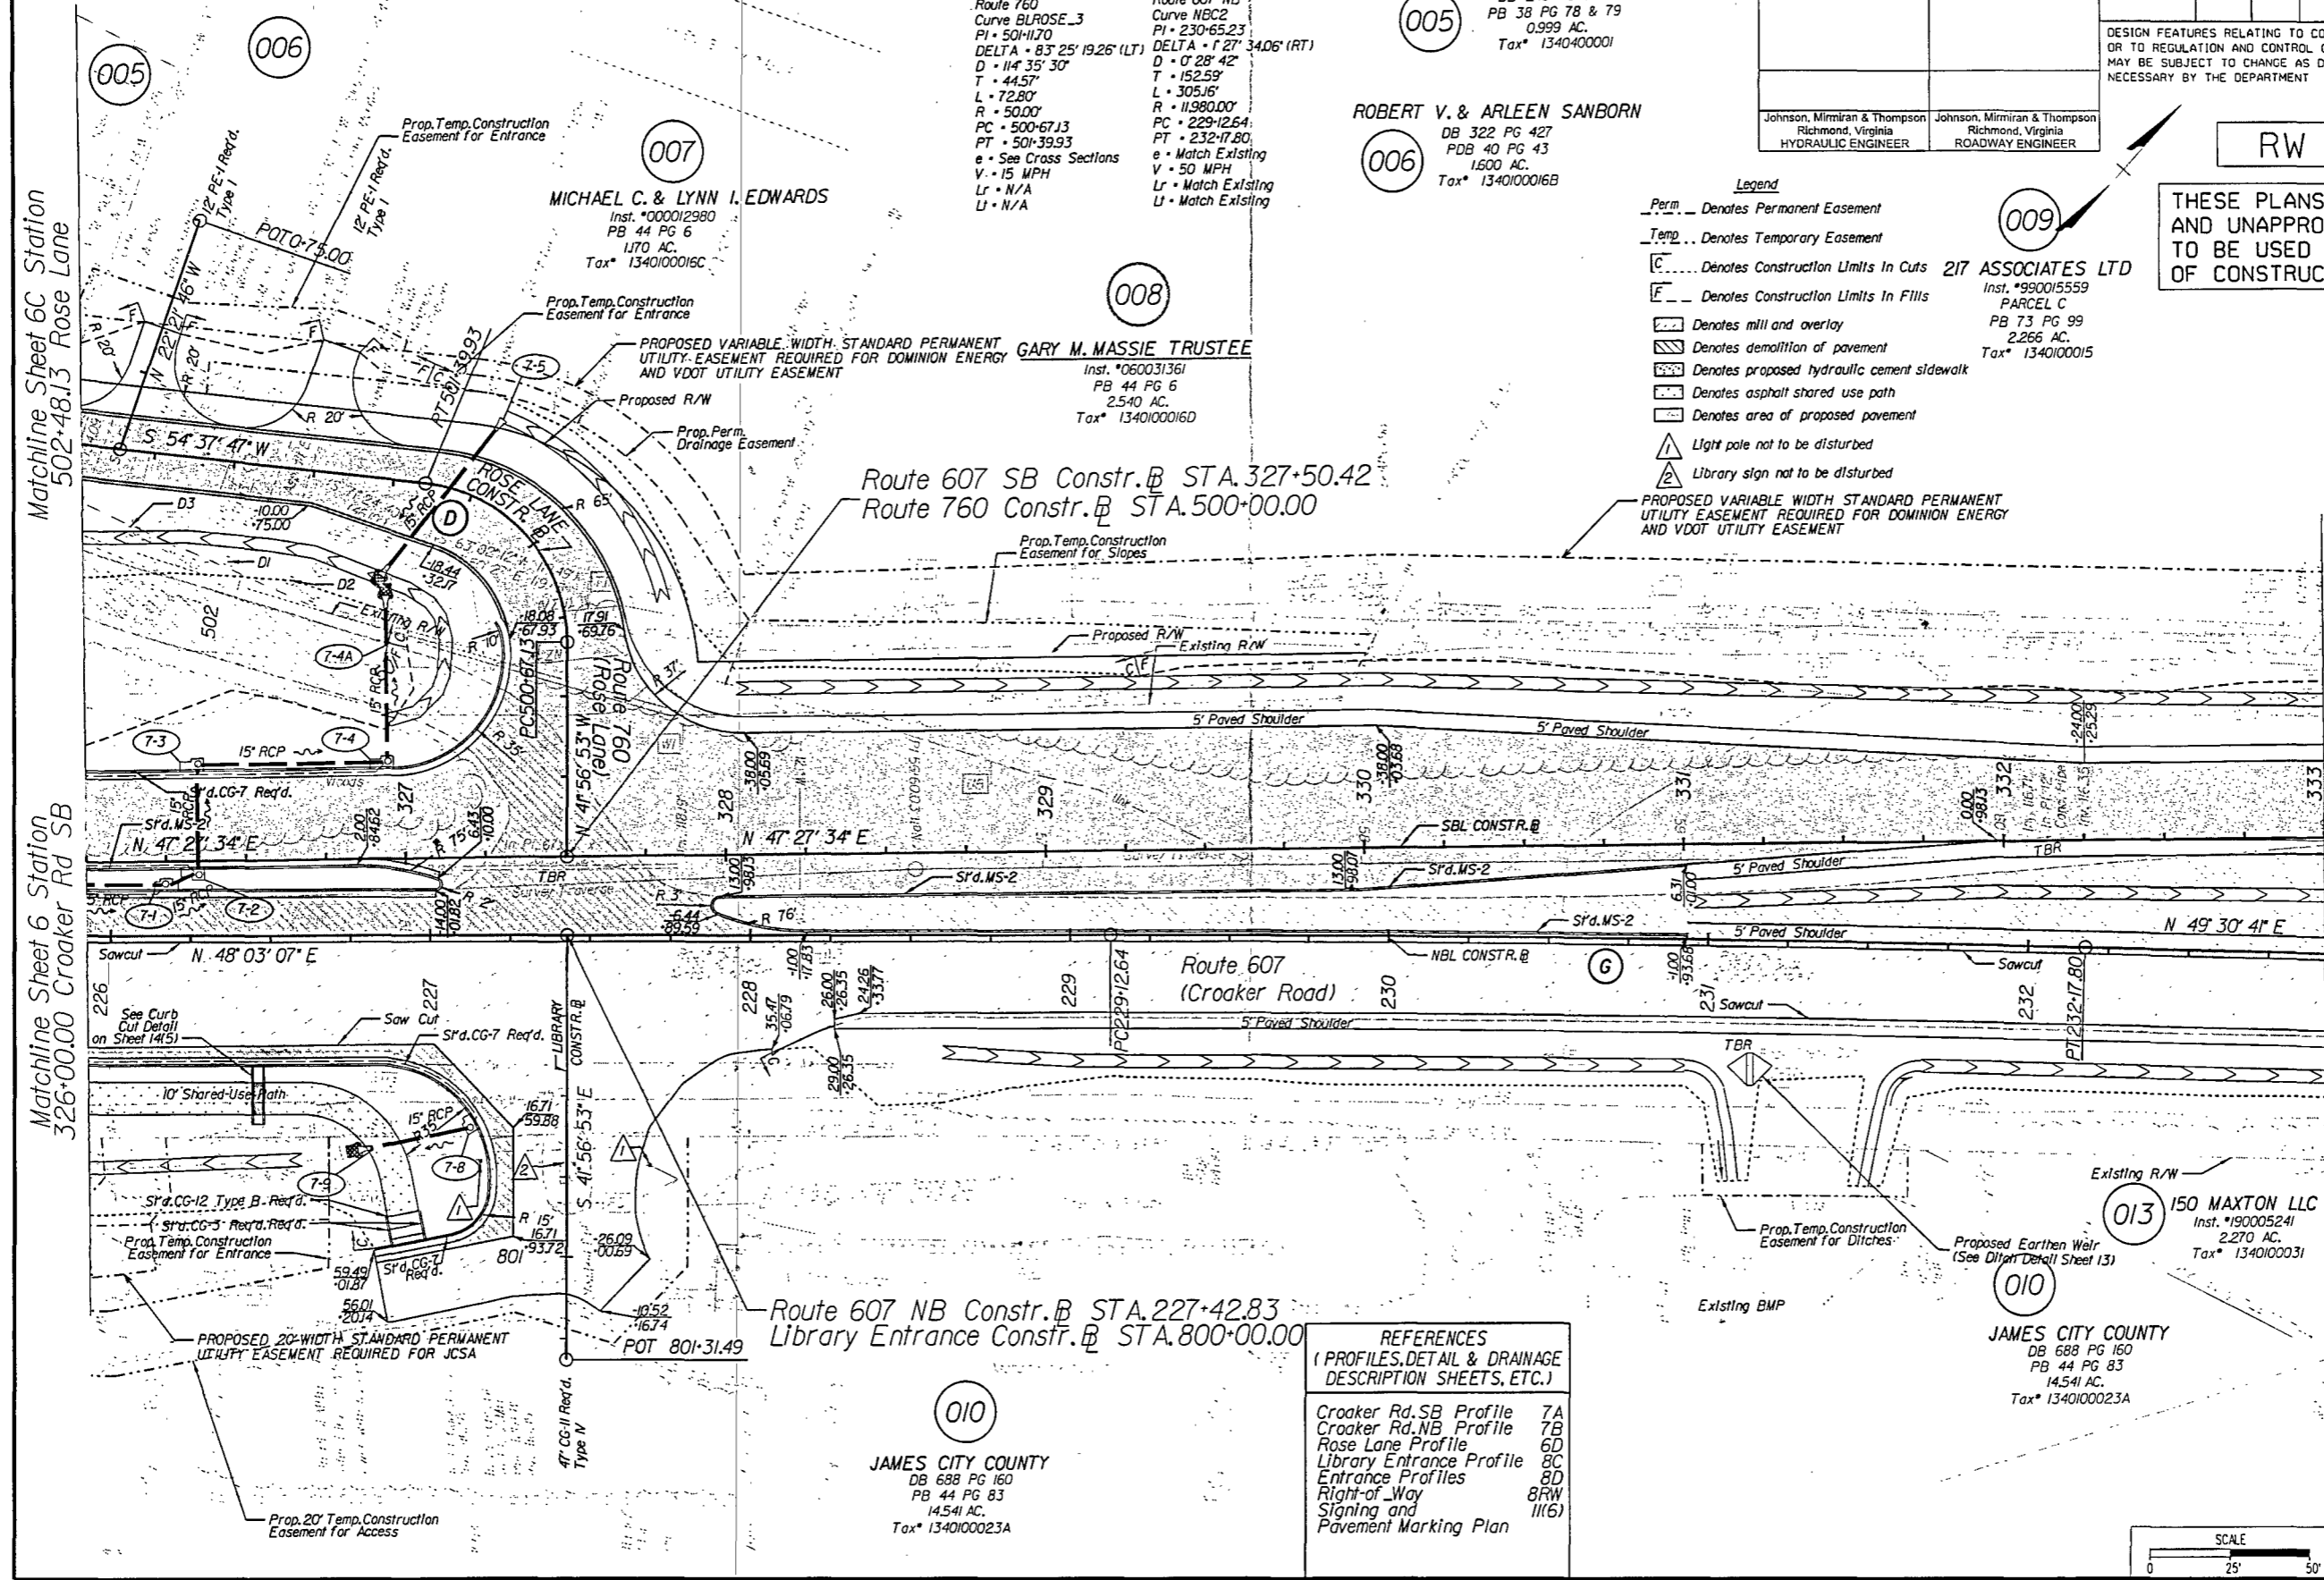

REFERENCES
(PROFILES, DETAIL & DRAINAGE DESCRIPTION SHEETS, ETC.)

Croaker Rd. SB Profile	7A
Croaker Rd. NB Profile	7B
Rose Lane Profile	6D
Library Entrance Profile	8C
Entrance Profiles	8D
Right-of-Way	8RW
Signaling and Pavement Marking Plan	11(6)

SCALE	PROJECT	SHEET NO.
0 25' 50'	0607-047-630	7