

PROJECT MANAGER: Wall, Zoran, P.E. J7511356-3272 (Hampton Roads District)
SURVEYED BY, DATE: Virginia, Department of Transportation, Updated 12/2018
DESIGN BY: Johnson, Miriman & Thompson, J8041267-1245
SUBSURFACE UTILITY BY, DATE: Johnson, Miriman & Thompson, Updated 1/2019

NOTE: See Sheet IE(3) for Utility Owners Information


- Legend**
- Perm... Denotes Permanent Easement
 - Temp... Denotes Temporary Easement
 - C... Denotes Construction Limits In Cuts
 - F... Denotes Construction Limits In Fills
 - [Hatched] Denotes mill and overlay
 - [Hatched] Denotes demolition of pavement
 - [Hatched] Denotes proposed hydraulic cement sidewalk
 - [Hatched] Denotes asphalt shared use path
 - [Hatched] Denotes area of proposed pavement

REVISED	STATE	ROUTE	STATE PROJECT	SHEET NO.
04/02/21	VA.	607	0607-047-630 R201.C501	6C

DESIGN FEATURES RELATING TO CONSTRUCTION OR TO REGULATION AND CONTROL OF TRAFFIC MAY BE SUBJECT TO CHANGE AS DEEMED NECESSARY BY THE DEPARTMENT

RW PLANS

THESE PLANS ARE UNFINISHED AND UNAPPROVED AND ARE NOT TO BE USED FOR ANY TYPE OF CONSTRUCTION.

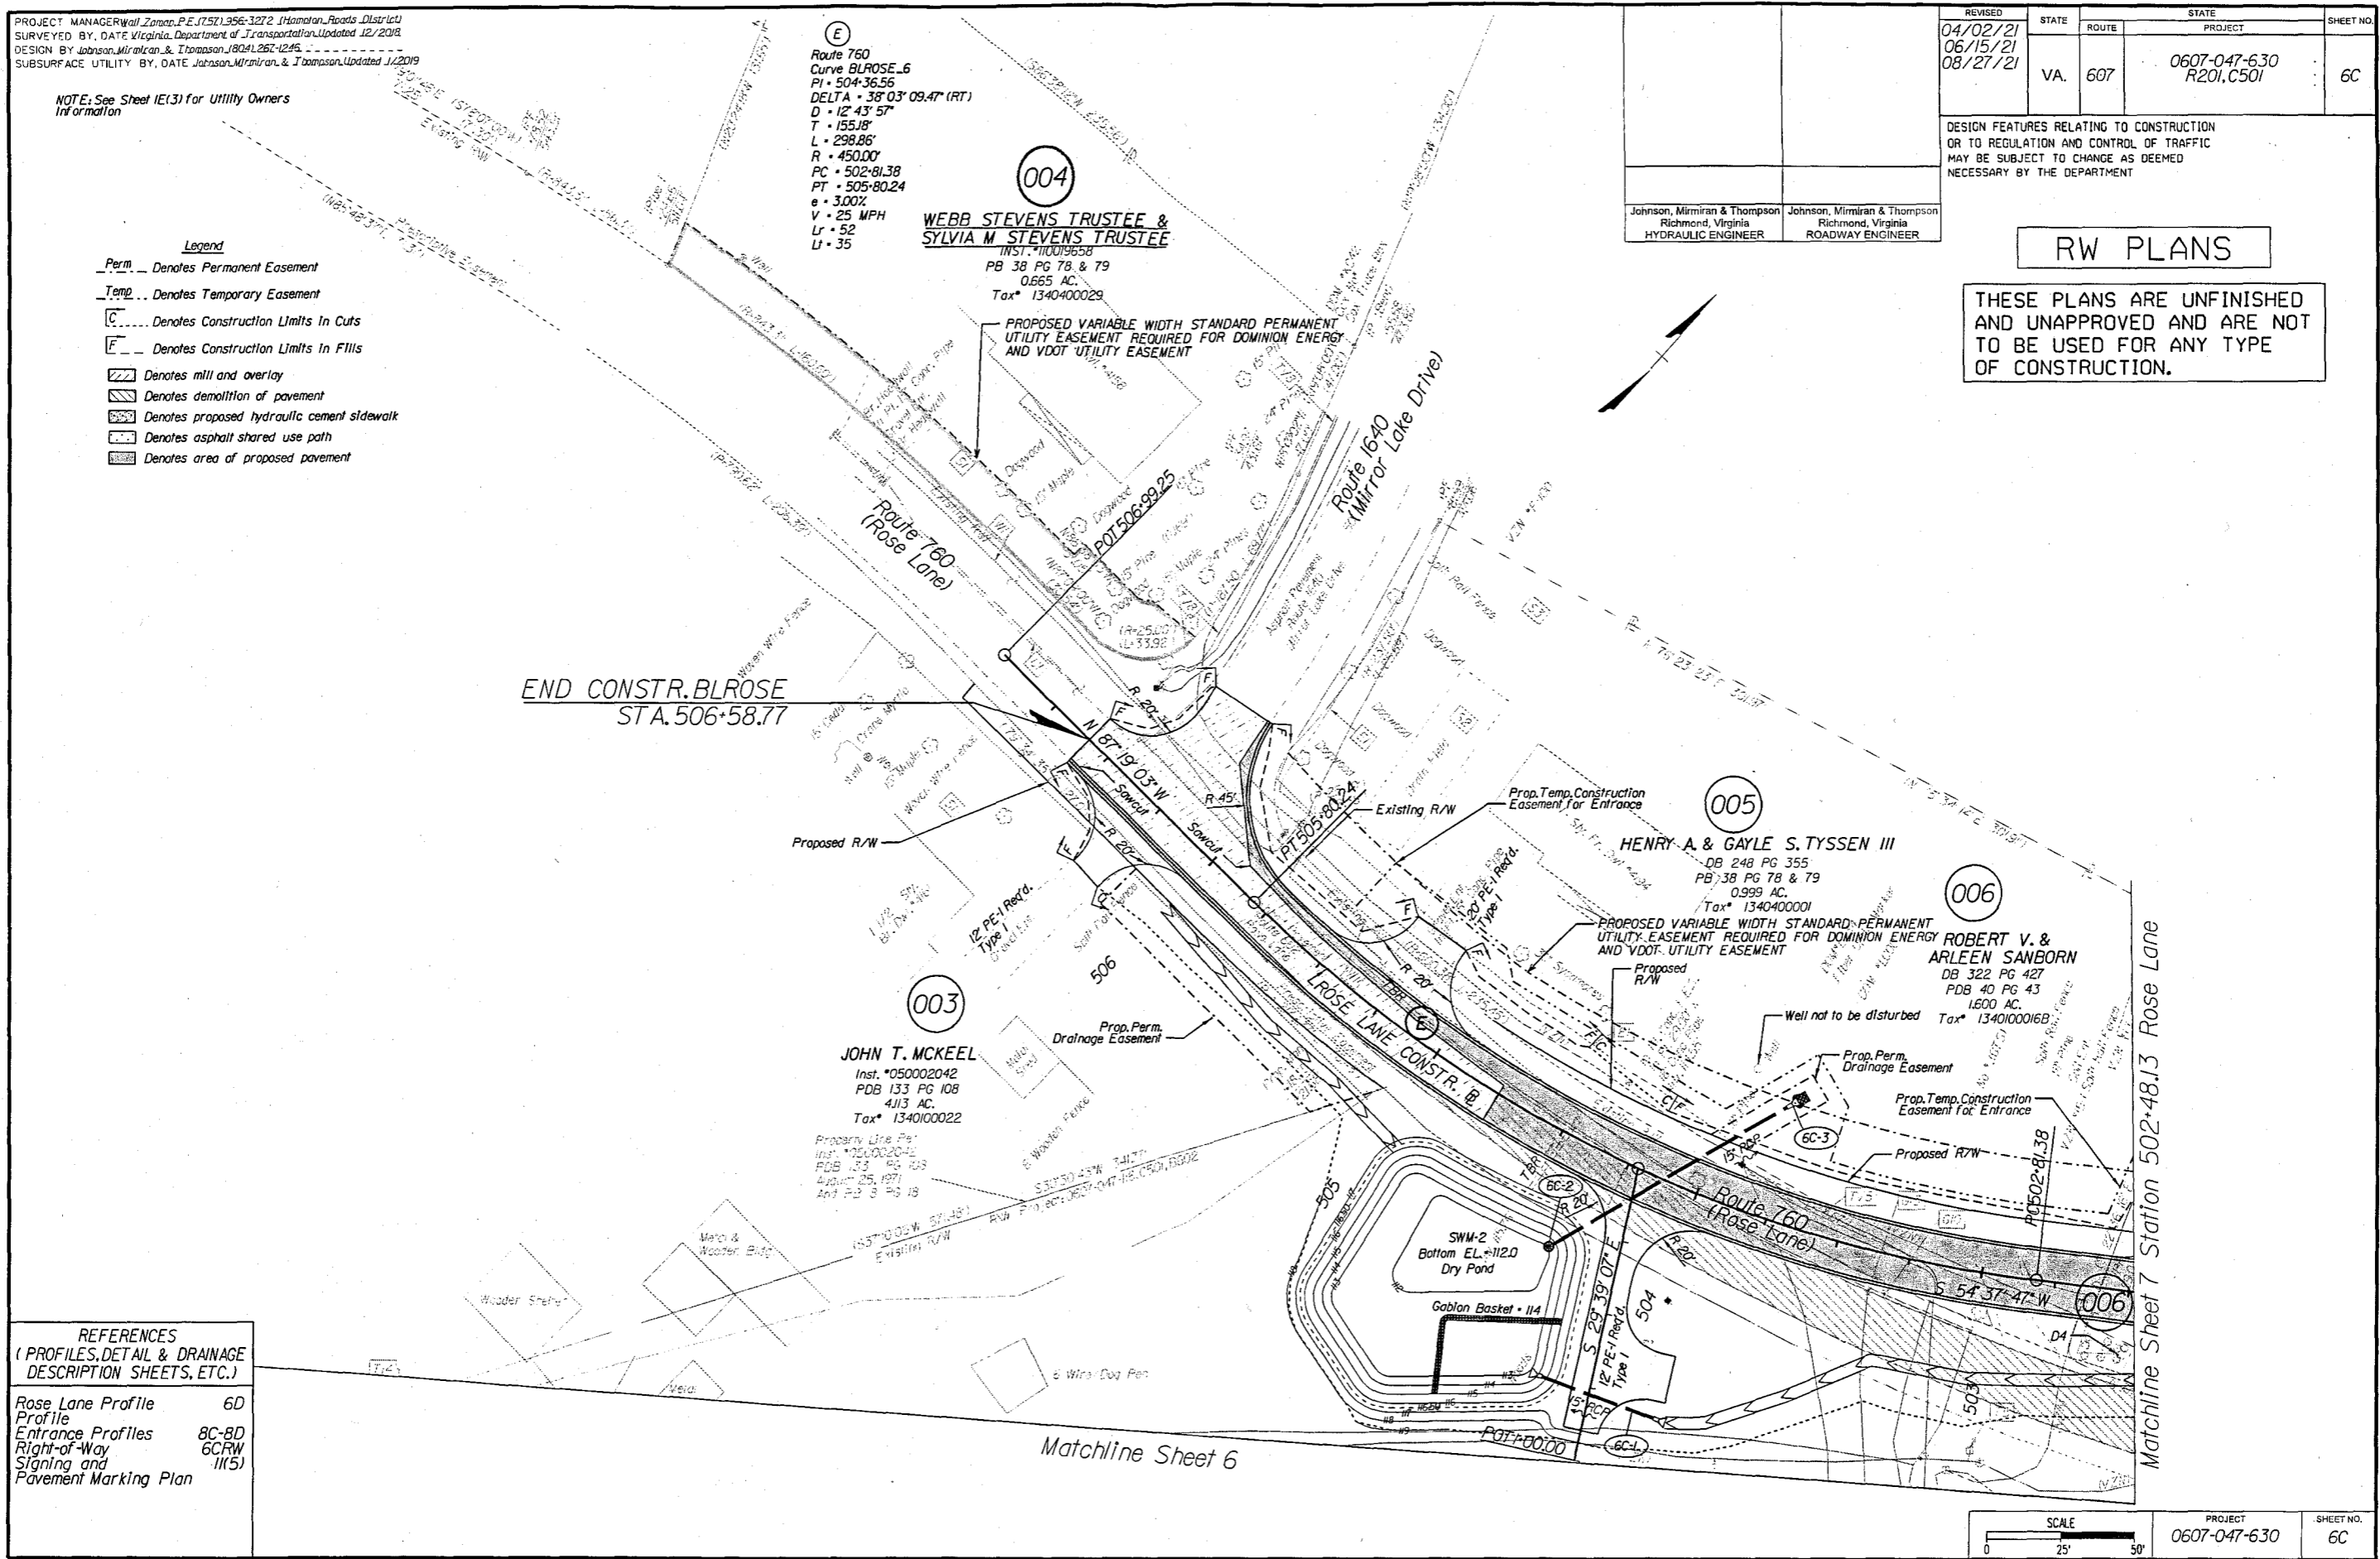

(E)
Route 760
Curve BLROSE_L6
PI + 504+36.56
DELTA = 38° 03' 09.47" (RT)
D = 12' 43" 57"
T = 155.18'
L = 298.86'
R = 450.00'
PC = 502+81.38
PT = 505+80.24
e = 3.00%
V = 25 MPH
Lr = 52
Lr = 35

(004)
WEBB STEVENS TRUSTEE & SYLVIA M STEVENS TRUSTEE
Inst. # 110019558
PB 38 PG 78 & 79
0.665 AC.
Tax# 1340400029

(003)
JOHN T. MCKEEL
Inst. # 050002042
PDB 133 PG 108
4.113 AC.
Tax# 1340100022

(005)
HENRY A. & GAYLE S. TYSEN III
DB 248 PG 355
PB 38 PG 78 & 79
0.999 AC.
Tax# 1340400001

(006)
ROBERT V. & ARLEEN SANBORN
DB 322 PG 427
PDB 40 PG 43
1.600 AC.
Tax# 13401000168

REFERENCES
(PROFILES, DETAIL & DRAINAGE DESCRIPTION SHEETS, ETC.)

Rose Lane Profile	6D
Profile	
Entrance Profiles	8C-8D
Right-of-Way	6CRW
Signing and Pavement Marking Plan	11(5)

SCALE	PROJECT	SHEET NO.
0 25' 50'	0607-047-630	6C