

REVISED	STATE	ROUTE	PROJECT	SHEET NO.
04/02/21	VA.	607	0607-047-630 R201, C501	8

# RW PLANS

THESE PLANS ARE UNFINISHED AND UNAPPROVED AND ARE NOT TO BE USED FOR ANY TYPE OF CONSTRUCTION.

Johnson, Mirmiran & Thompson  
 Richmond, Virginia  
 HYDRAULIC ENGINEER

Johnson, Mirmiran & Thompson  
 Richmond, Virginia  
 ROADWAY ENGINEER

DESIGN FEATURES RELATING TO CONSTRUCTION OR TO REGULATION AND CONTROL OF TRAFFIC MAY BE SUBJECT TO CHANGE AS DEEMED NECESSARY BY THE DEPARTMENT

NOTE: See Sheet IE(3) for Utility Owners Information

- Legend**
- Perm. Denotes Permanent Easement
  - Temp. Denotes Temporary Easement
  - C..... Denotes Construction Limits In Cuts
  - F..... Denotes Construction Limits In Fills
  - Denotes mill and overlay
  - Denotes demolition of pavement
  - Denotes proposed hydraulic cement sidewalk
  - Denotes asphalt shared use path
  - Denotes area of proposed pavement

- (F)** Route 607 SB  
 Curve SBC2  
 PI = 339+41.29  
 DELTA = 6° 05' 54.30" (LT)  
 D = 109' 09"  
 T = 264.85'  
 L = 529.21'  
 R = 4.972.00'  
 PC = 336+76.44  
 PT = 342+05.65  
 e = 2.00%  
 V = 50 MPH  
 Lr = 72  
 Lt = 72
- (H)** Route 607 NB  
 Curve NBC3  
 PI = 238+62.81  
 DELTA = 6° 04' 28.61" (LT)  
 D = 100' 08"  
 T = 303.35'  
 L = 606.13'  
 R = 5717.00'  
 PC = 235+59.47  
 PT = 241+65.60  
 e = Match Existing  
 V = 45 MPH ULS (Existing)  
 Lr = Match Existing  
 Lt = Match Existing


**009**

**217 ASSOCIATES LTD**  
 Inst. #990015559  
 PARCEL B  
 Inst. #080001796 (PLAT)  
 PB 73 PG 99  
 67.357 AC.  
 Tax# 1340100013

**217 ASSOCIATES LTD**  
 PARCEL A  
 Inst. #990015559  
 PB 73 PG 99  
 67.357 AC.  
 Tax# 1340100013

END PROJECT 0607-047-630 P101, C501  
 CROAKER ROAD SB @ STA. 339+80.46

END PROJECT 0607-047-630 R201  
 CROAKER ROAD SB @ STA. 338+83.33

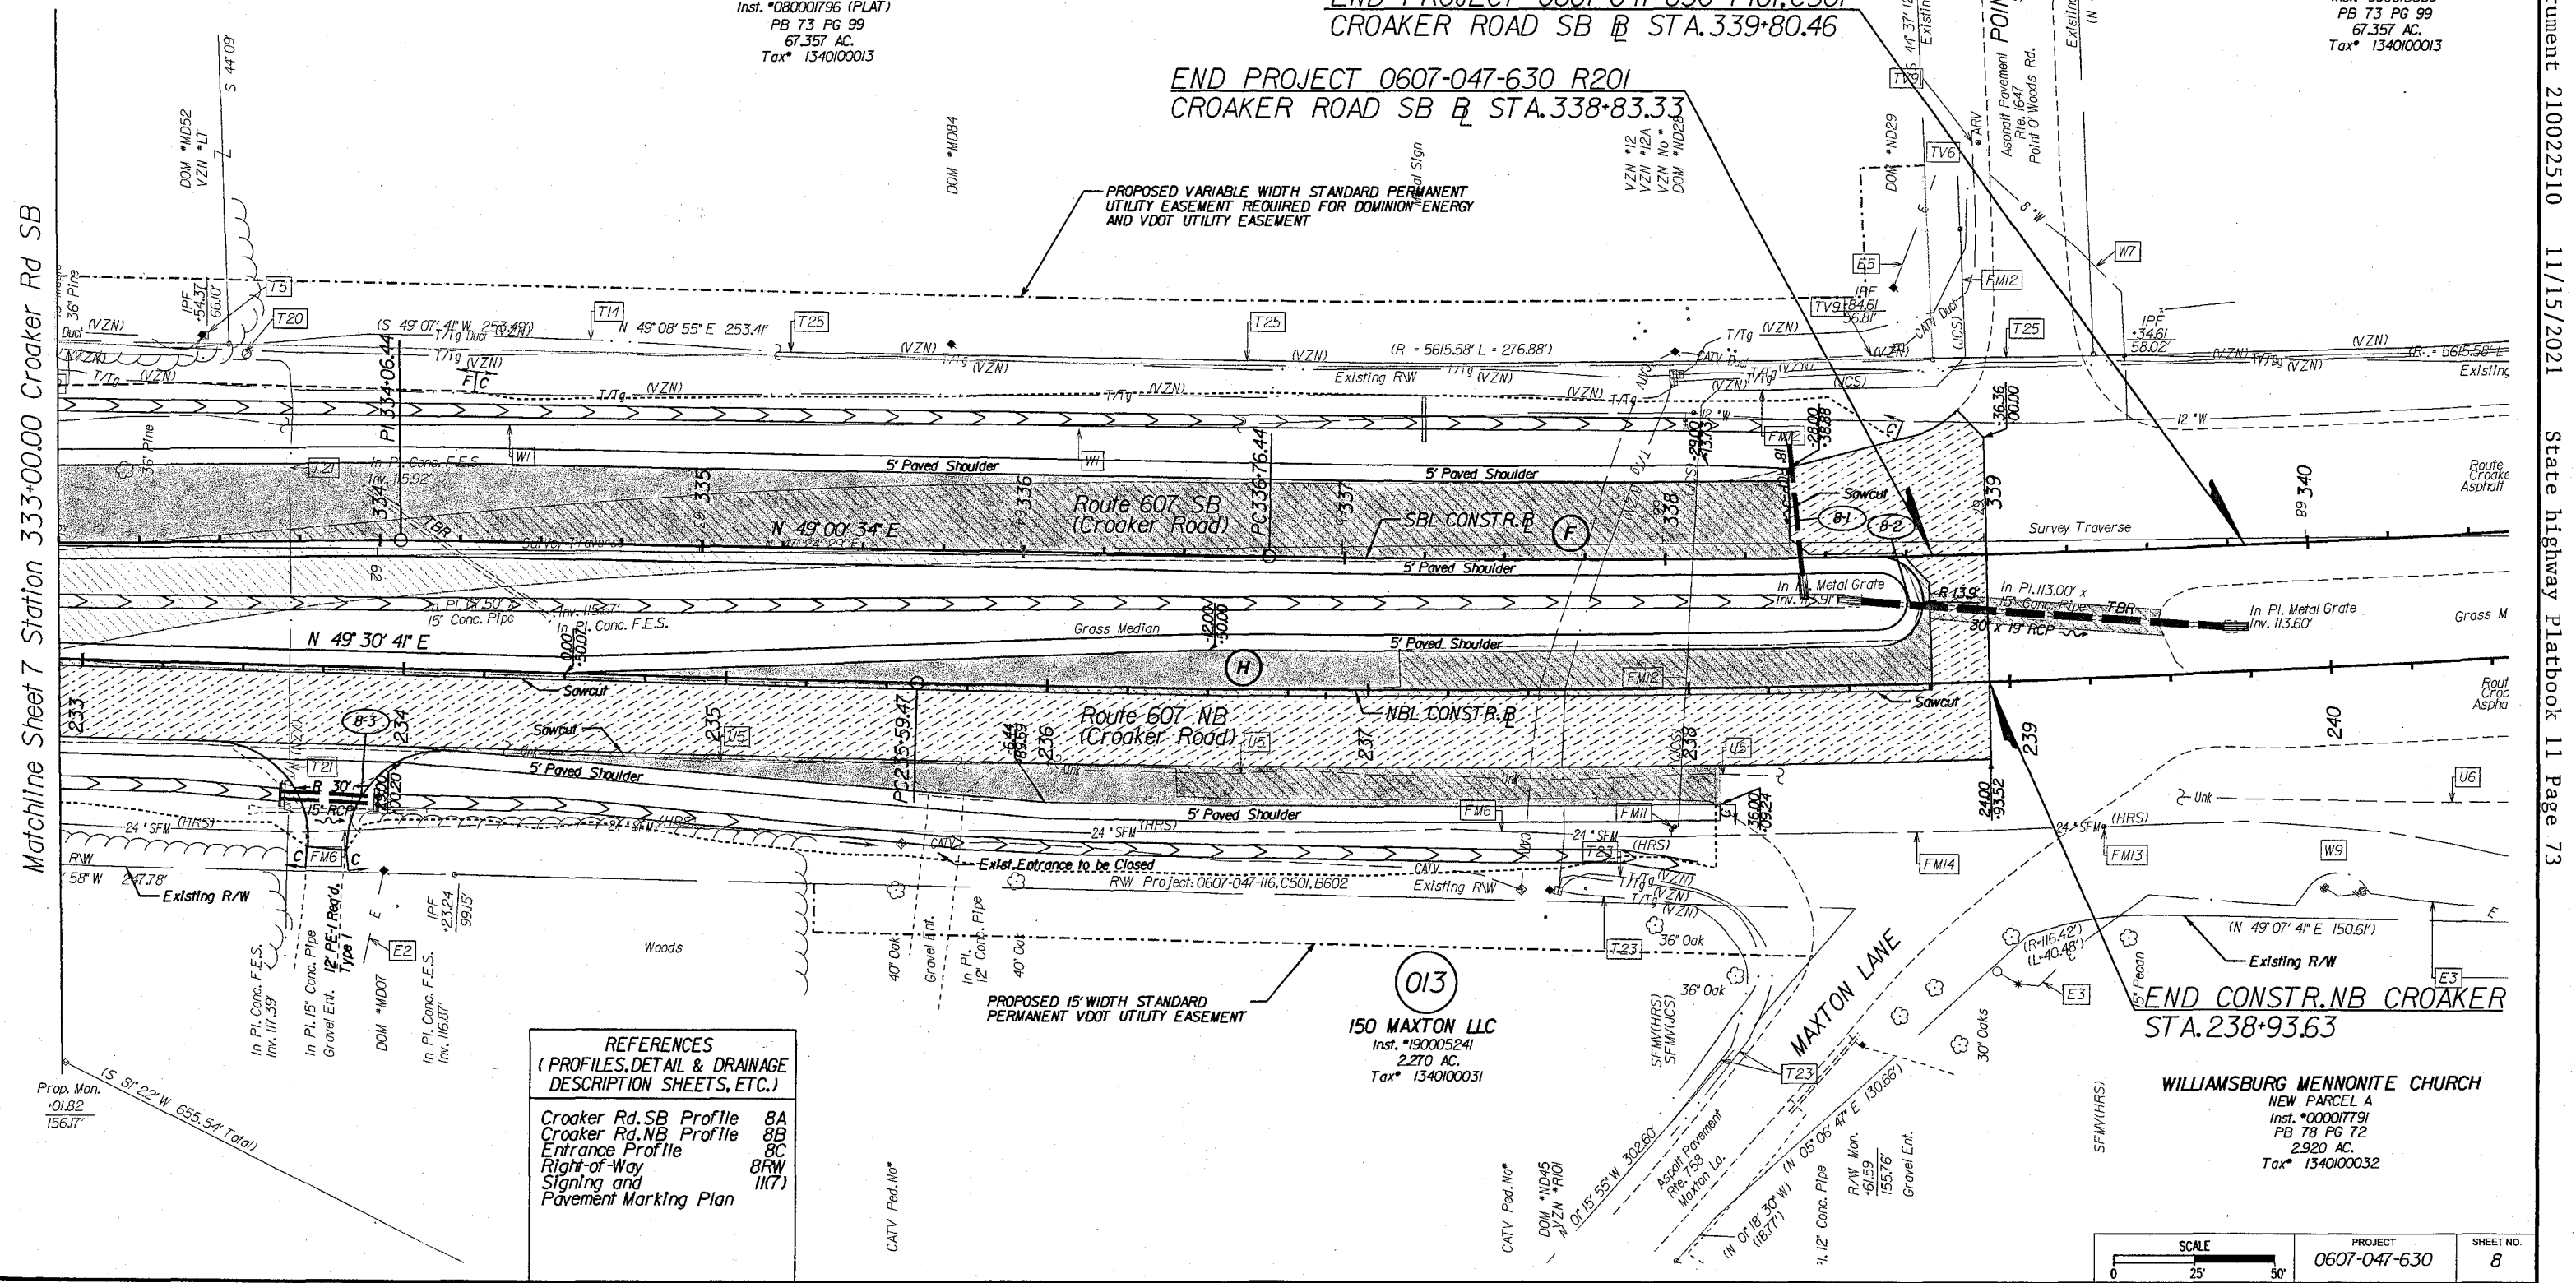

**REFERENCES**  
 (PROFILES, DETAIL & DRAINAGE DESCRIPTION SHEETS, ETC.)

Croaker Rd. SB Profile	8A
Croaker Rd. NB Profile	8B
Entrance Profile	8C
Right-of-Way	8RW
Signaling and Pavement Marking Plan	11(7)

**013**

**150 MAXTON LLC**  
 Inst. #190005241  
 2.270 AC.  
 Tax# 1340100031

**WILLIAMSBURG MENNONITE CHURCH**  
 NEW PARCEL A  
 Inst. #000017791  
 PB 78 PG 72  
 2.920 AC.  
 Tax# 1340100032

SCALE	PROJECT	SHEET NO.
0 25' 50'	0607-047-630	8

Matchline Sheet 7 Station 333+00.00 Croaker Rd SB

217 Associates Ltd Instrument 210022510 11/15/2021 State Highway Platbook 11 Page 73