


PROJECT MANAGER: Wendy Zompa, P.E., J1521.956-3272 (Hampton Roads District)  
SURVEYED BY, DATE: Virginia, Department of Transportation, Updated 12/2018  
DESIGN BY: Johnson, Mirmiran & Thompson, J8091.261-1246  
SUBSURFACE UTILITY BY, DATE: Johnson, Mirmiran & Thompson, Updated 1/2019  
NOTE: See Sheet IE(3) for Utility Owners Information

REVISED	STATE	ROUTE	PROJECT	SHEET NO.
04/02/21	VA.	607	0607-047-630 R201,C501	7

DESIGN FEATURES RELATING TO CONSTRUCTION OR TO REGULATION AND CONTROL OF TRAFFIC MAY BE SUBJECT TO CHANGE AS DEEMED NECESSARY BY THE DEPARTMENT

**RW PLANS**

THESE PLANS ARE UNFINISHED AND UNAPPROVED AND ARE NOT TO BE USED FOR ANY TYPE OF CONSTRUCTION.

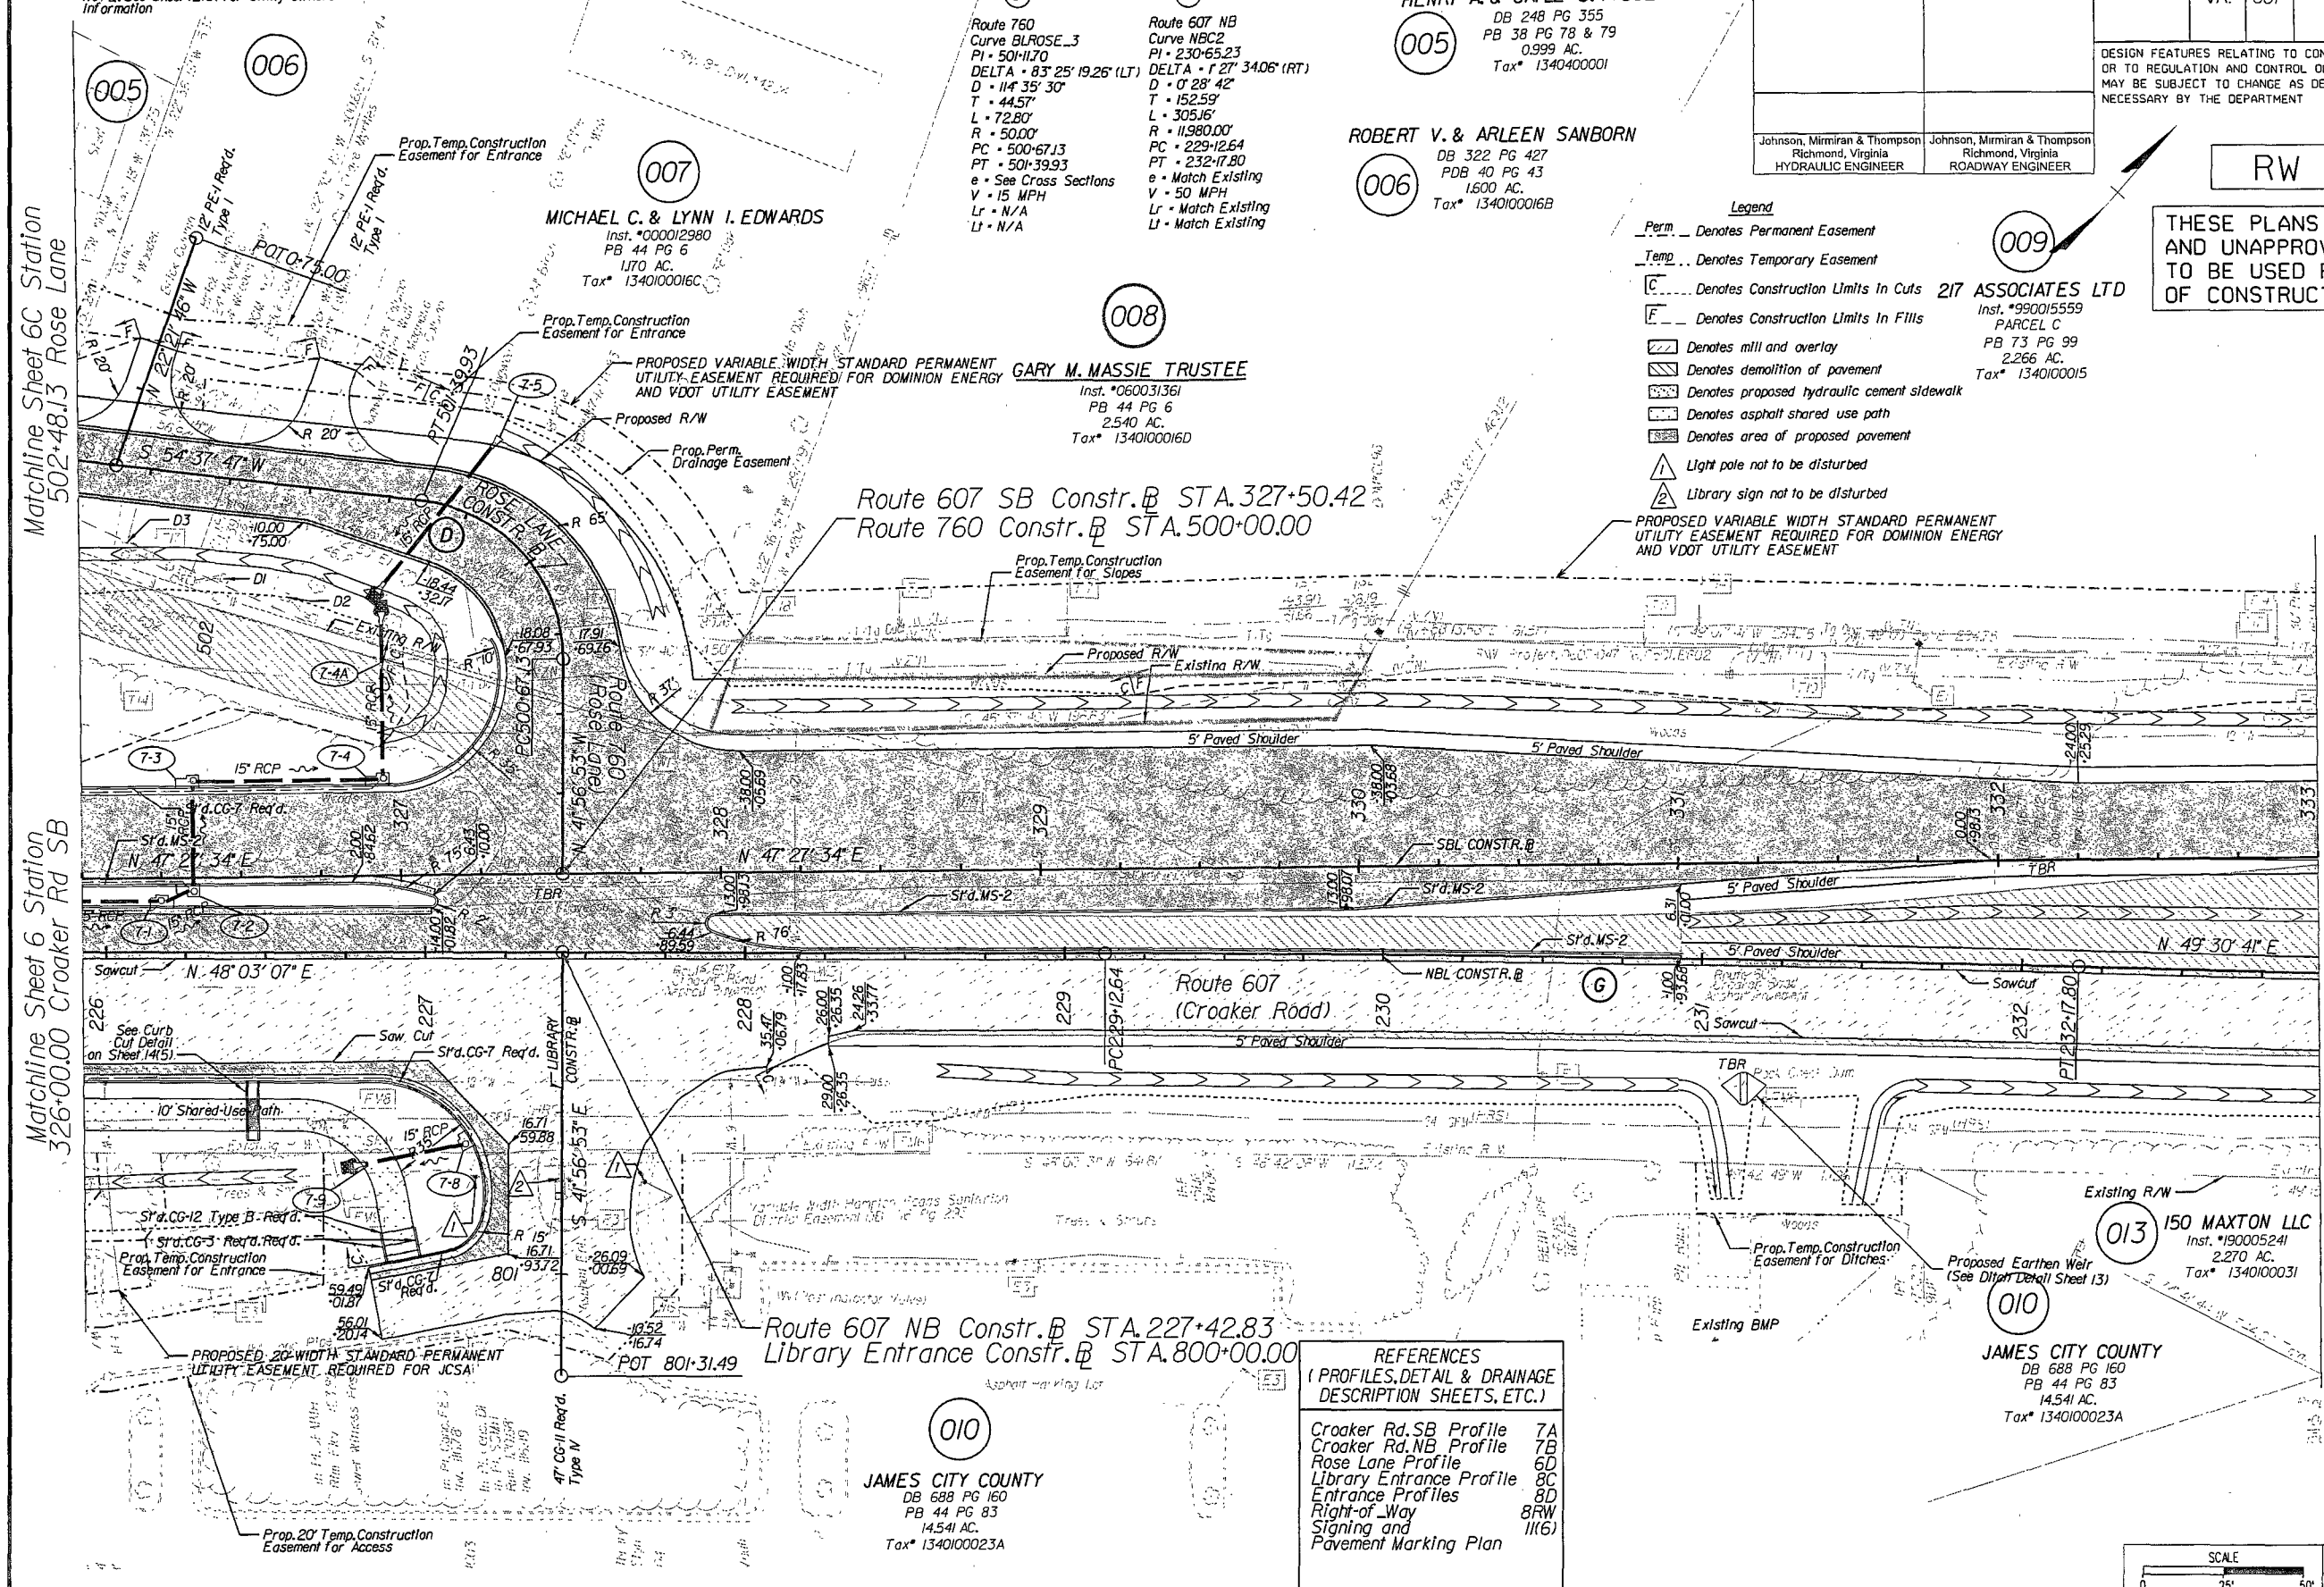

**Route 760**  
Curve BLROSE\_3  
PI = 50+17.0  
DELTA = 83° 25' 19.26" (LT)  
D = 114' 35" 30"  
T = 44.57'  
L = 72.80'  
R = 50.00'  
PC = 500+67.13  
PT = 501+39.93  
e = See Cross Sections  
V = 15 MPH  
Lr = N/A  
Ll = N/A

**Route 607 NB**  
Curve NBC2  
PI = 230+65.23  
DELTA = 27° 34.06" (RT)  
D = 0' 28" 42"  
T = 152.59'  
L = 305.16'  
R = 11980.00'  
PC = 229+12.64  
PT = 232+17.80  
e = Match Existing  
V = 50 MPH  
Lr = Match Existing  
Ll = Match Existing

**HENRY A. & GAYLE S. TYSSSEN III**  
DB 248 PG 355  
PB 38 PG 78 & 79  
0.999 AC.  
Tax\* 1340400001

**ROBERT V. & ARLEEN SANBORN**  
DB 322 PG 427  
PDB 40 PG 43  
1.600 AC.  
Tax\* 1340100016B

**MICHAEL C. & LYNN I. EDWARDS**  
Inst. \*000012980  
PB 44 PG 6  
1.170 AC.  
Tax\* 1340100016C

**GARY M. MASSIE TRUSTEE**  
Inst. \*060031361  
PB 44 PG 6  
2.540 AC.  
Tax\* 1340100016D

**217 ASSOCIATES LTD**  
Inst. \*990015559  
PARCEL C  
PB 73 PG 99  
2.266 AC.  
Tax\* 1340100015


- Legend**
- Perm... Denotes Permanent Easement
  - Temp... Denotes Temporary Easement
  - C... Denotes Construction Limits in Cuts
  - F... Denotes Construction Limits in Fills
  - [Symbol] Denotes mill and overlay
  - [Symbol] Denotes demolition of pavement
  - [Symbol] Denotes proposed hydraulic cement sidewalk
  - [Symbol] Denotes asphalt shared use path
  - [Symbol] Denotes area of proposed pavement
  - [Symbol] Light pole not to be disturbed
  - [Symbol] Library sign not to be disturbed

**REFERENCES**  
(PROFILES, DETAIL & DRAINAGE DESCRIPTION SHEETS, ETC.)

- Croaker Rd. SB Profile 7A
- Croaker Rd. NB Profile 7B
- Rose Lane Profile 6D
- Library Entrance Profile 8C
- Entrance Profiles 8D
- Right-of-Way 8RW
- Signing and Pavement Marking Plan 11(6)

**JAMES CITY COUNTY**  
DB 688 PG 160  
PB 44 PG 83  
14.541 AC.  
Tax\* 1340100023A

**JAMES CITY COUNTY**  
DB 688 PG 160  
PB 44 PG 83  
14.541 AC.  
Tax\* 1340100023A

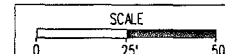

PROJECT	SHEET NO.
0607-047-630	7