

PROJECT MANAGER: A.S. SPEIGHT (757) 925-3468
SURVEYED BY: BOB HANCOCK (757) 253-5135
DESIGN SUPERVISED BY: M. R. MARSHALL (757) 925-2482
DESIGNED BY: J. L. LEE (757) 925-9040
HAMILTON ROADS DISTRICT DESIGN UNIT

REFERENCES
(PROFILES, DETAIL & DRAINAGE
DESCRIPTION SHEETS, ETC.)

MAINLINE PROFILE 3A
STRAWBERRY PLAINS PROFILE 3C
DRAINAGE DESCRIPTIONS 2G11
CONCRETE STAKING DETAIL 2H41
ENTRANCE PROFILES 13B

- UTILITY OWNERS
- Power Poles are Property of:
- Virginia Power
1600 Hamilton Ave.
Portsmouth, VA. 23707-3528
- Telephone Poles are Property of:
- Verizon Virginia Inc.
5701 Cleveland St., 5th Floor
Virginia Beach, VA. 23602
- Television Cables are Property of:
- Cox Communications
417 Old York Hampton Hwy.
Yorktown, VA.
- Gas Lines are Property of:
- Va. Natural Gas
3719 E. Virginia Beach Blvd.
Norfolk, VA. 23502-3488
- Water Lines are Property of:
- Newport News Waterworks
Water Service
2400 Washington Ave.
Newport News, VA. 23602
- Sewer Force Main is Property of:
- Hampton Roads San. Dept.
P.O. Box 5911
Virginia Beach, VA. 23471-0911
- Sewer Lines are Property of:
- James City Service Auth.
P.O. Box J.C.
Williamsburg, VA. 23185

See General Notes For E&S Legend


Figures without parenthesis or brackets and solid lines denote Proposed Right of Way.

Figures in parenthesis and dot - dashed lines denote Temporary Easements.

Figures in brackets and dot - dashed lines denote Permanent Easements.

Figures in double brackets and dot - dashed lines denote Permanent Utility Easements.

BEARINGS BASED ON NAD 83 DATUM

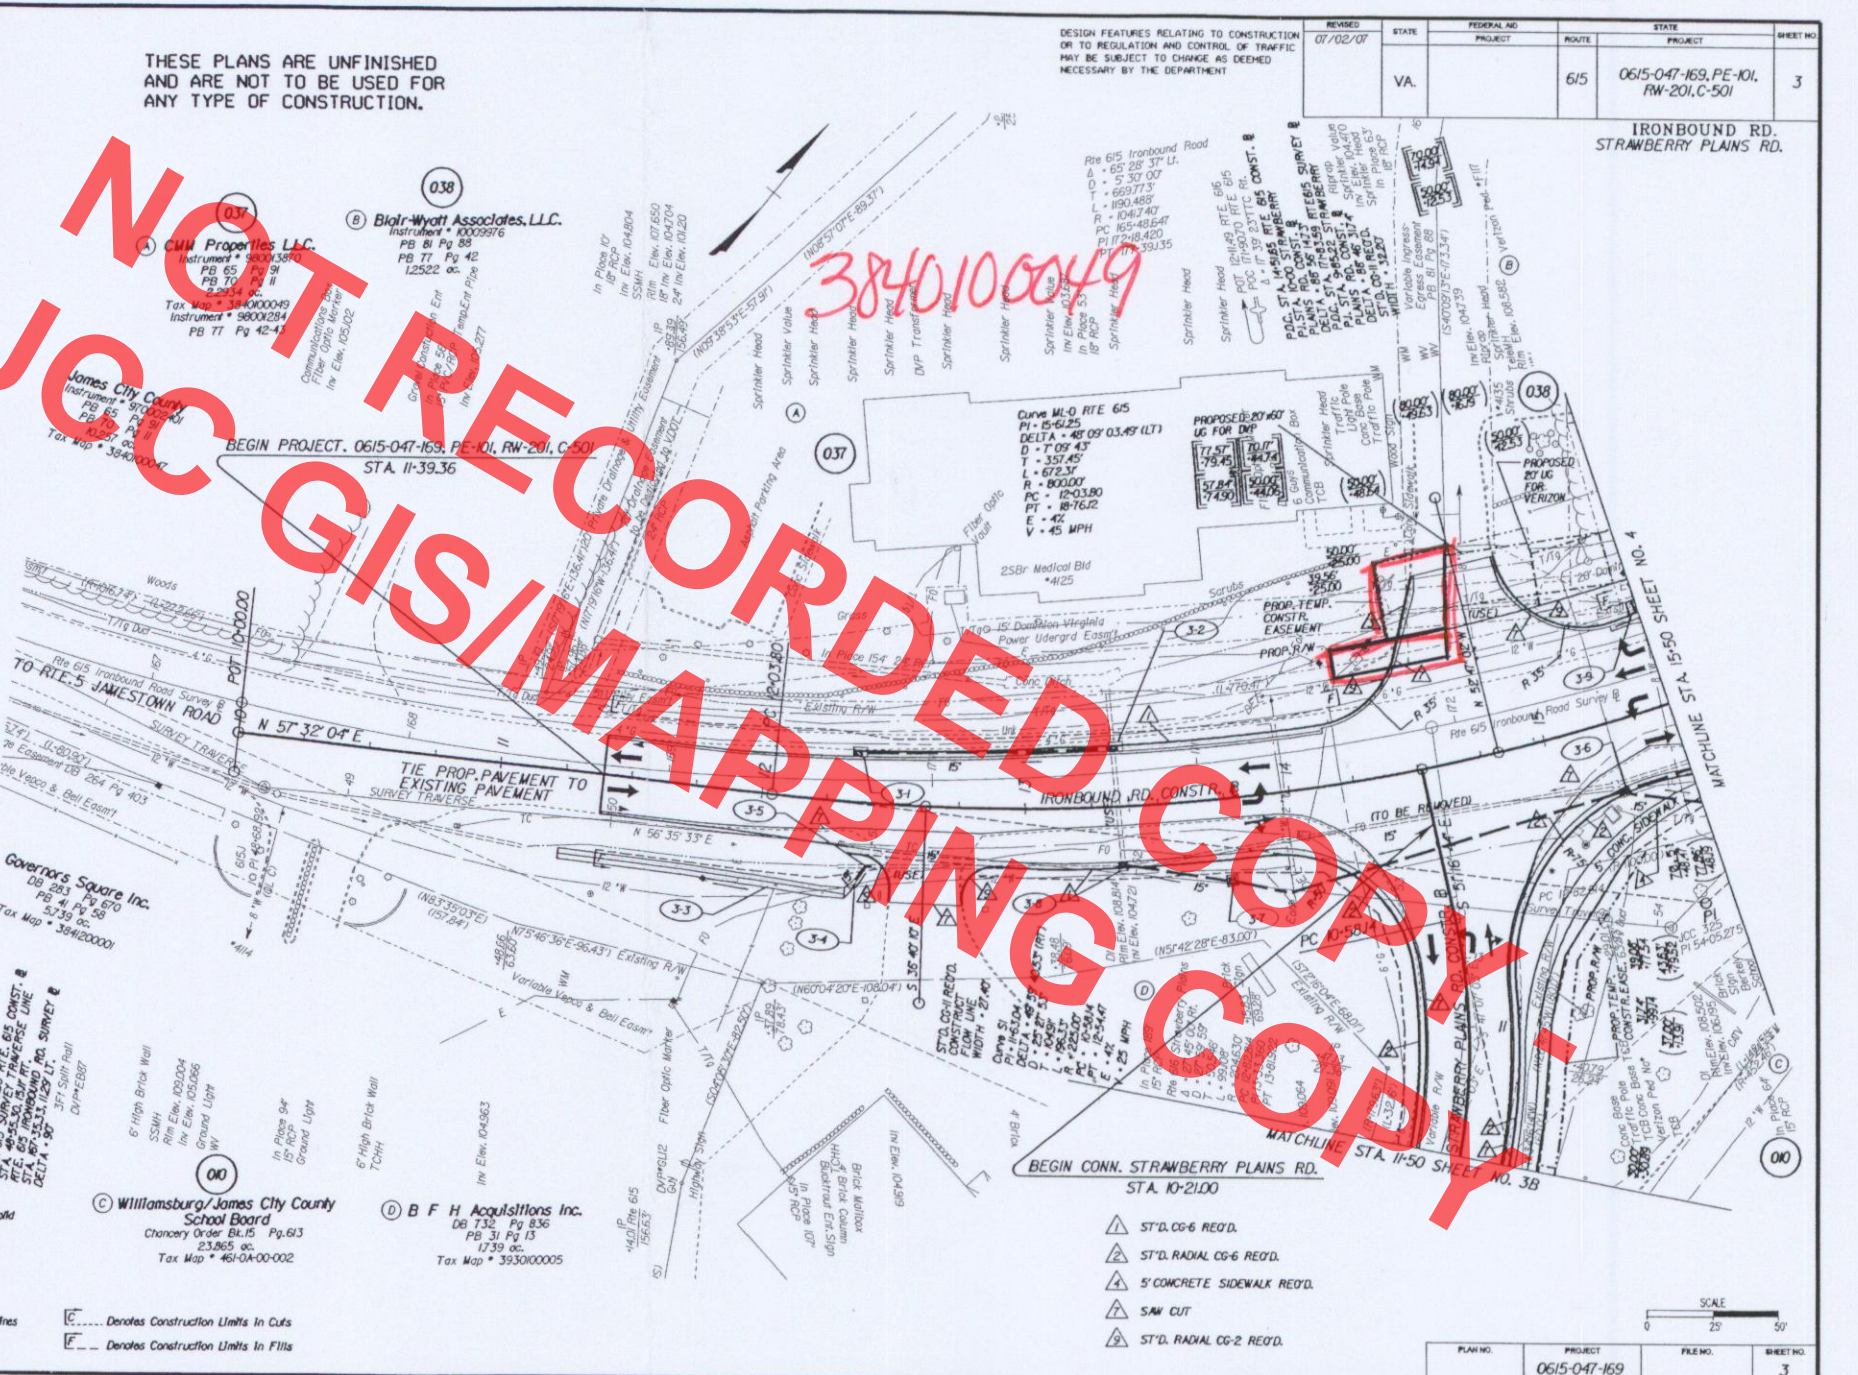

REVISED	STATE	FEDERAL AID PROJECT	ROUTE	STATE PROJECT	SHEET NO
07/02/07	VA.		615	0615-047-169, PE-101, RW-201, C-501	3

PLAN NO.	PROJECT	FILE NO.	SHEET NO.
	0615-047-169		3