

PROJECT MANAGER: J.S. SPEIGHT (757) 925-3618
DESIGNED BY: BOB HARMON (757) 253-937
CHECKED BY: K. MARSHALL (757) 925-2482
DRAWN BY: J. LEBLANC (757) 925-6060
WILMINGTON DISTRICT DESIGN UNIT

REFERENCES
PROFILES, DETAIL & DRAINAGE
DESCRIPTION SHEETS, ETC.)


MAINLINE PROFILE 4A
DRAINAGE DESCRIPTIONS 2G(1)
CONCRETE STAKING DETAIL 2H(6)
ENTRANCE PROFILES 13B

UTILITY OWNERS
Virginia Power
Verizon Virginia Inc.
Cox Communications
Va. Natural Gas
Hampton Roads San. Dept.
James City Service Auth.

THESE PLANS ARE UNFINISHED
AND ARE NOT TO BE USED FOR
ANY TYPE OF CONSTRUCTION.

DESIGN FEATURES RELATING TO CONSTRUCTION
OR TO REGULATION AND CONTROL OF TRAFFIC
MAY BE SUBJECT TO CHANGE AS DEEMED
NECESSARY BY THE DEPARTMENT

STATE	FEDERAL AID	ROUTE	STATE	PROJECT	SHEET NO.
VA.		615		0615-047-169, PE-101, RW-201, C-501	4

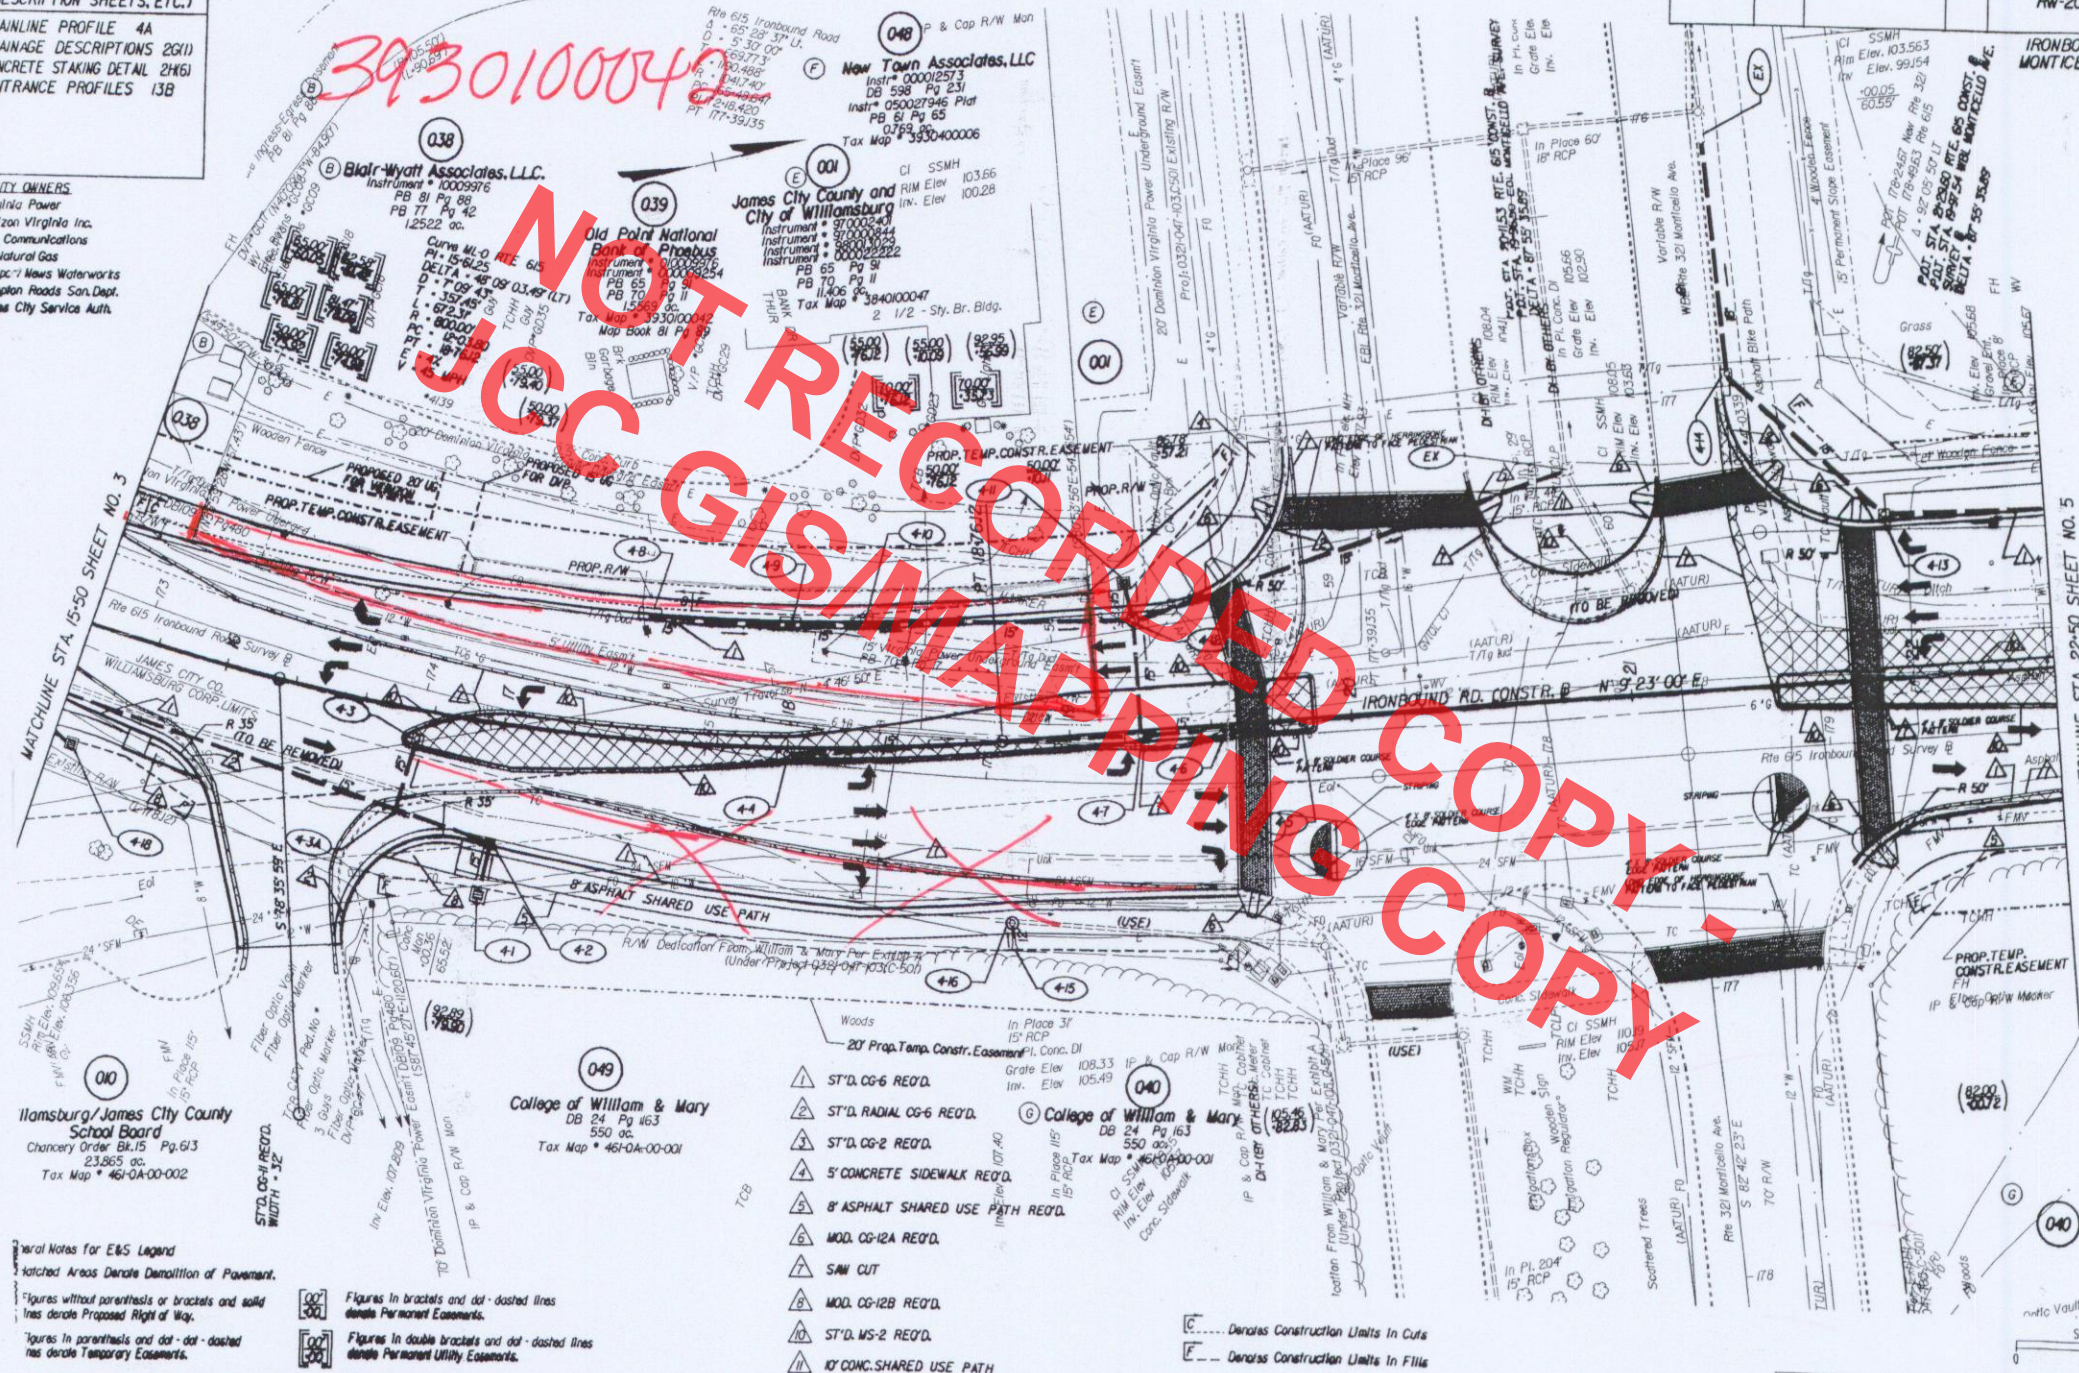

Williamsburg/James City County
School Board
Chancery Order Bk. 15 Pg. 613
23,865 ac.
Tax Map # 461-0A-00-002

College of William & Mary
DB 24 Pg. 163
550 ac.
Tax Map # 461-0A-00-001

1. ST'D. CG-6 REQ'D.
2. ST'D. RADIAL CG-6 REQ'D.
3. ST'D. CG-2 REQ'D.
4. 5' CONCRETE SIDEWALK REQ'D.
5. 8' ASPHALT SHARED USE PATH REQ'D.
6. MOD. CG-12A REQ'D.
7. SAN CUT
8. MOD. CG-12B REQ'D.
9. ST'D. MS-2 REQ'D.
10. 10' CONC. SHARED USE PATH

General Notes for E&S Legend

Hatched Areas Denote Demolition of Pavement.

Figures without parenthesis or brackets and solid lines denote Proposed Right of Way.

Figures in parenthesis and dot-dashed lines denote Temporary Easements.

Figures in brackets and dot-dashed lines denote Permanent Easements.

Figures in double brackets and dot-dashed lines denote Permanent Utility Easements.

--- Denotes Construction Limits In Cuts
--- Denotes Construction Limits In Fills

PLAN NO.	PROJECT	FILE NO.	SHEET NO.
	0615-047-169		4