

PROJECT MANAGER: J. SCOTT SPEIGHT (757) 925-3618
SURVEYED BY: BOB HARMON (757) 253-5137
DESIGN SUPERVISED BY: NANCY R. MARSHALL (757) 925-2482
DESIGNED BY: MARY L. PAWLOWSKI (757) 925-3681
HAMPTON ROADS DISTRICT DESIGN UNIT

DESIGN FEATURES RELATING TO CONSTRUCTION OR TO REGULATION AND CONTROL OF TRAFFIC MAY BE SUBJECT TO CHANGE AS DEEMED NECESSARY BY THE DEPARTMENT

STATE	PROJECT	ROUTE	STATE	PROJECT	SHEET NO.
VA.		5		0005-047-118, M-501	3

SUBSURFACE UTILITY OWNER

VIRGINIA NATURAL GAS
5100 E. VA. BEACH BLVD.
NORFOLK, VA 23502
MR. LES FLORA
DIRECTOR-CUSTOMER SERVICE

JAMES CITY COUNTY SERVICE
WATER AND GRAVITY SEWER
GOVERNORS BUILDING
101 MOUNTS BAY ROAD
P.O. BOX JC
WILLIAMSBURG, VA 23187
MR. LARRY FOSTER, GENERAL MANAGER
(757) 253-6663

COX COMMUNICATIONS
1323 WEST PEMBROKE
HAMPTON, VA 23669
MR. WALTER EDWARDS

VERIZON VIRGINIA INC.
5701 CLEVELAND ST. 5TH FLOOR
VIRGINIA BEACH, VA 23462
MR. RON CAREY
(757) 667-5859

DOMINION VIRGINIA POWER
1600 HAMILTON AVE.
PORTSMOUTH, VA 23707-3528
MS. GAYLENE WATSON
(757) 393-3824

BEGIN PROJ. 0005-047-118, M-501
STA 13+40.54

BEGIN CONSTRUCTION
STA 13+40.54

END CONSTRUCTION
STA 17+41.33

GEORGE E. WALLACE, JR.
DB32 PG319
DB473 PG243
DB473 PG245 plat
1.978 AC.
Tax* 4710100057
*3175


FIVE FORKS, VIRGINIA, INC.
DB400 PG478
DB288 PG409
DB474 PG8 plat
0.294 AC.
Tax* 4710100036
*3181

FIVE FORKS, VIRGINIA, INC.
DB400 PG478
DB288 PG409
DB474 PG8 plat
0.449 AC.
Tax* 4710100035
*3191

ZOOMS, INC.
Inst. * 970004634
DB486 PG64 plat
DB92 PG351 plat
0.349 AC.
Tax* 4710100034
*4455

SMH
Rim Elev. 77.67
FI Elev. 69.49

MORRISON DEVELOPMENT
Inst. * 970001330
DB190 PG224 plat
DB116 PG292 plat
0.485 AC.
Tax* 4710100022
*4454

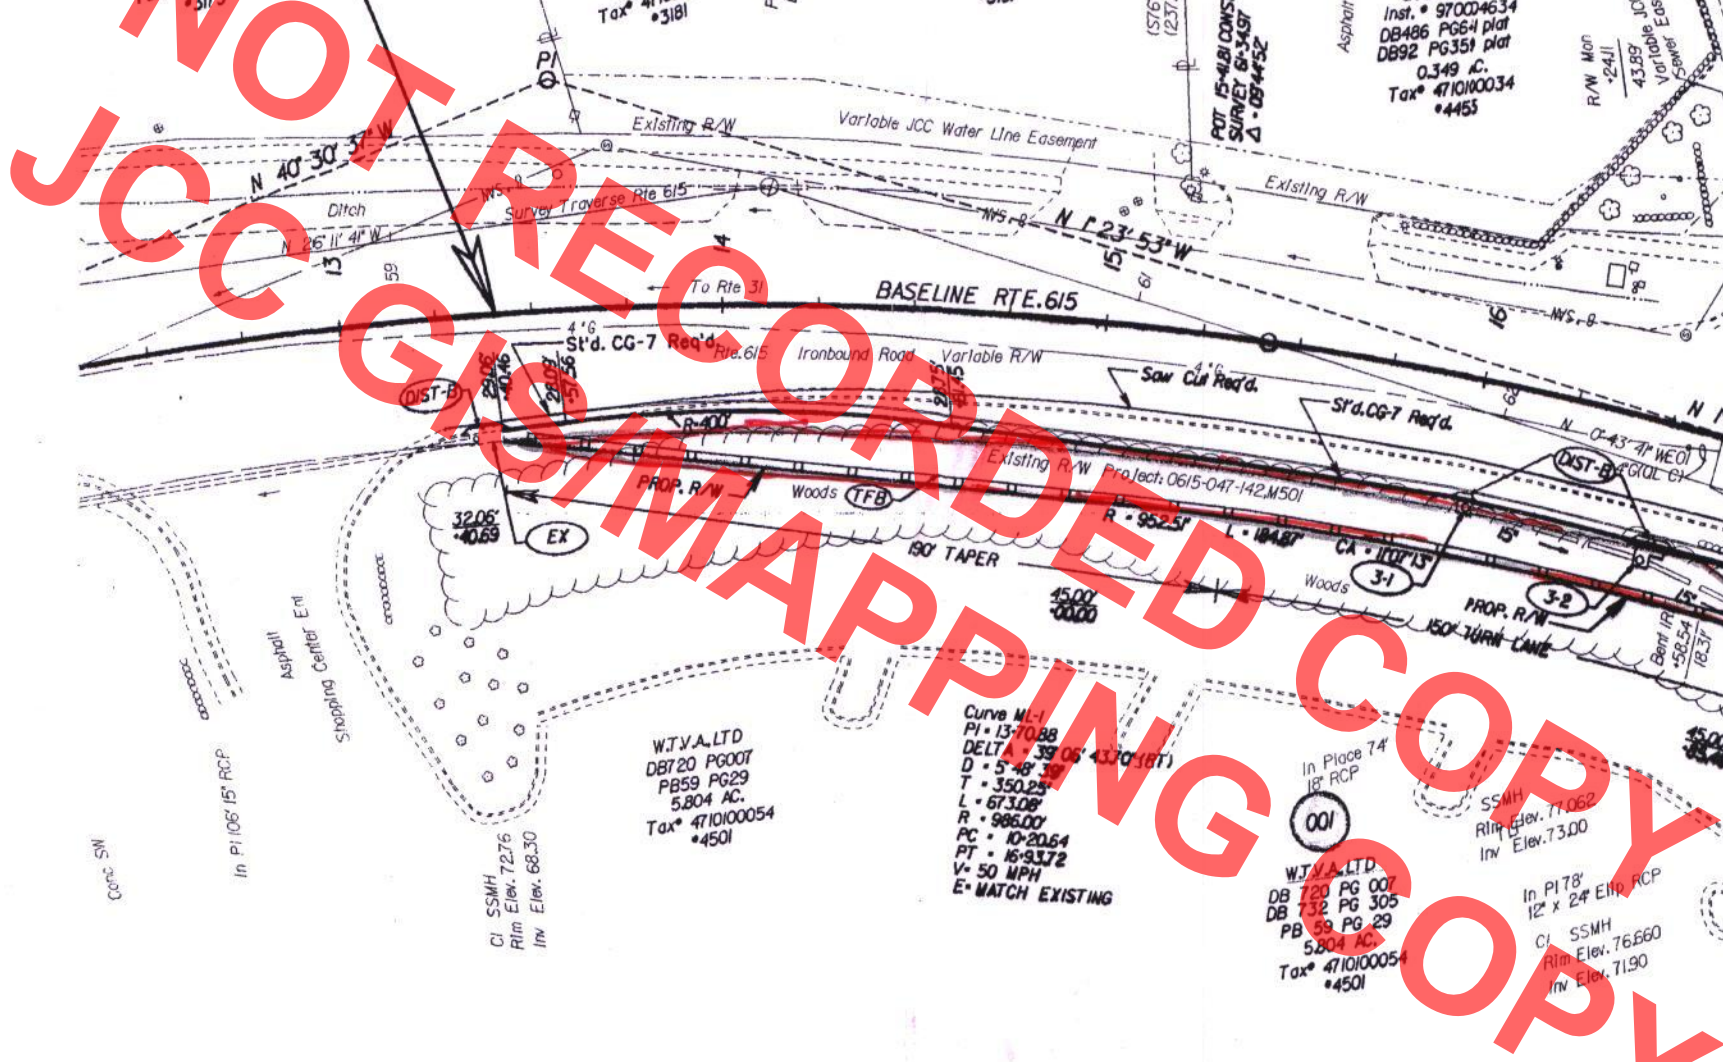

DRAINAGE DESCRIPTIONS


- 3-1 1'-ST'D.DI-3A REQ'D.
H = 3.0', INV. 72.52
(LESS THAN MIN. HEIGHT)
- 3-1 3-2 46'-15" CONC. PIPE REQ'D. (12' COVER)
INV. (IN) 72.52, INV. (OUT) 72.45
- 3-2 1'-ST'D.DI-3E REQ'D.
L = 6', H = 3.3', INV. 72.45
(LESS THAN MIN. HEIGHT)
- 3-2 3-3 64'-15" CONC. PIPE REQ'D. (13' COVER)
INV. (IN) 72.45, INV. (OUT) 72.36
- 3-3 5.4 LIN. FT. ST'D. MH-1 OR 2 REQ'D.
1'-ST'D. MH-1 FRAME & COVER REQ'D.
TOP ELEV. 78.40
- 3-3 3-4 26'-15" CONC. PIPE REQ'D. (14' COVER)
INV. (IN) 72.36, INV. (OUT) 72.32
- 3-4 4.4 LIN. FT. ST'D. MH-1 OR 2 REQ'D.
1'-ST'D. MH-1 FRAME & COVER REQ'D.
TOP ELEV. 77.43

REFERENCES (PROFILES, DETAIL & DRAINAGE DESCRIPTION SHEETS, ETC.)	
PROFILE SHEET	3A
TYPICAL SECTION SHEET	2
GENERAL NOTES FOR E&S LEGEND	2A
RADIAL OFFSET SHEET	2B

THESE PLANS ARE UNFINISHED
AND ARE NOT TO BE USED FOR
ANY TYPE OF CONSTRUCTION.

See General Notes for E&S Legend

- Denotes Construction Limits In Cuts
- Denotes Construction Limits In Fills

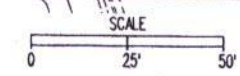

PLAN NO.	PROJECT	FILE NO.	SHEET NO.
	0005-047-118		3