
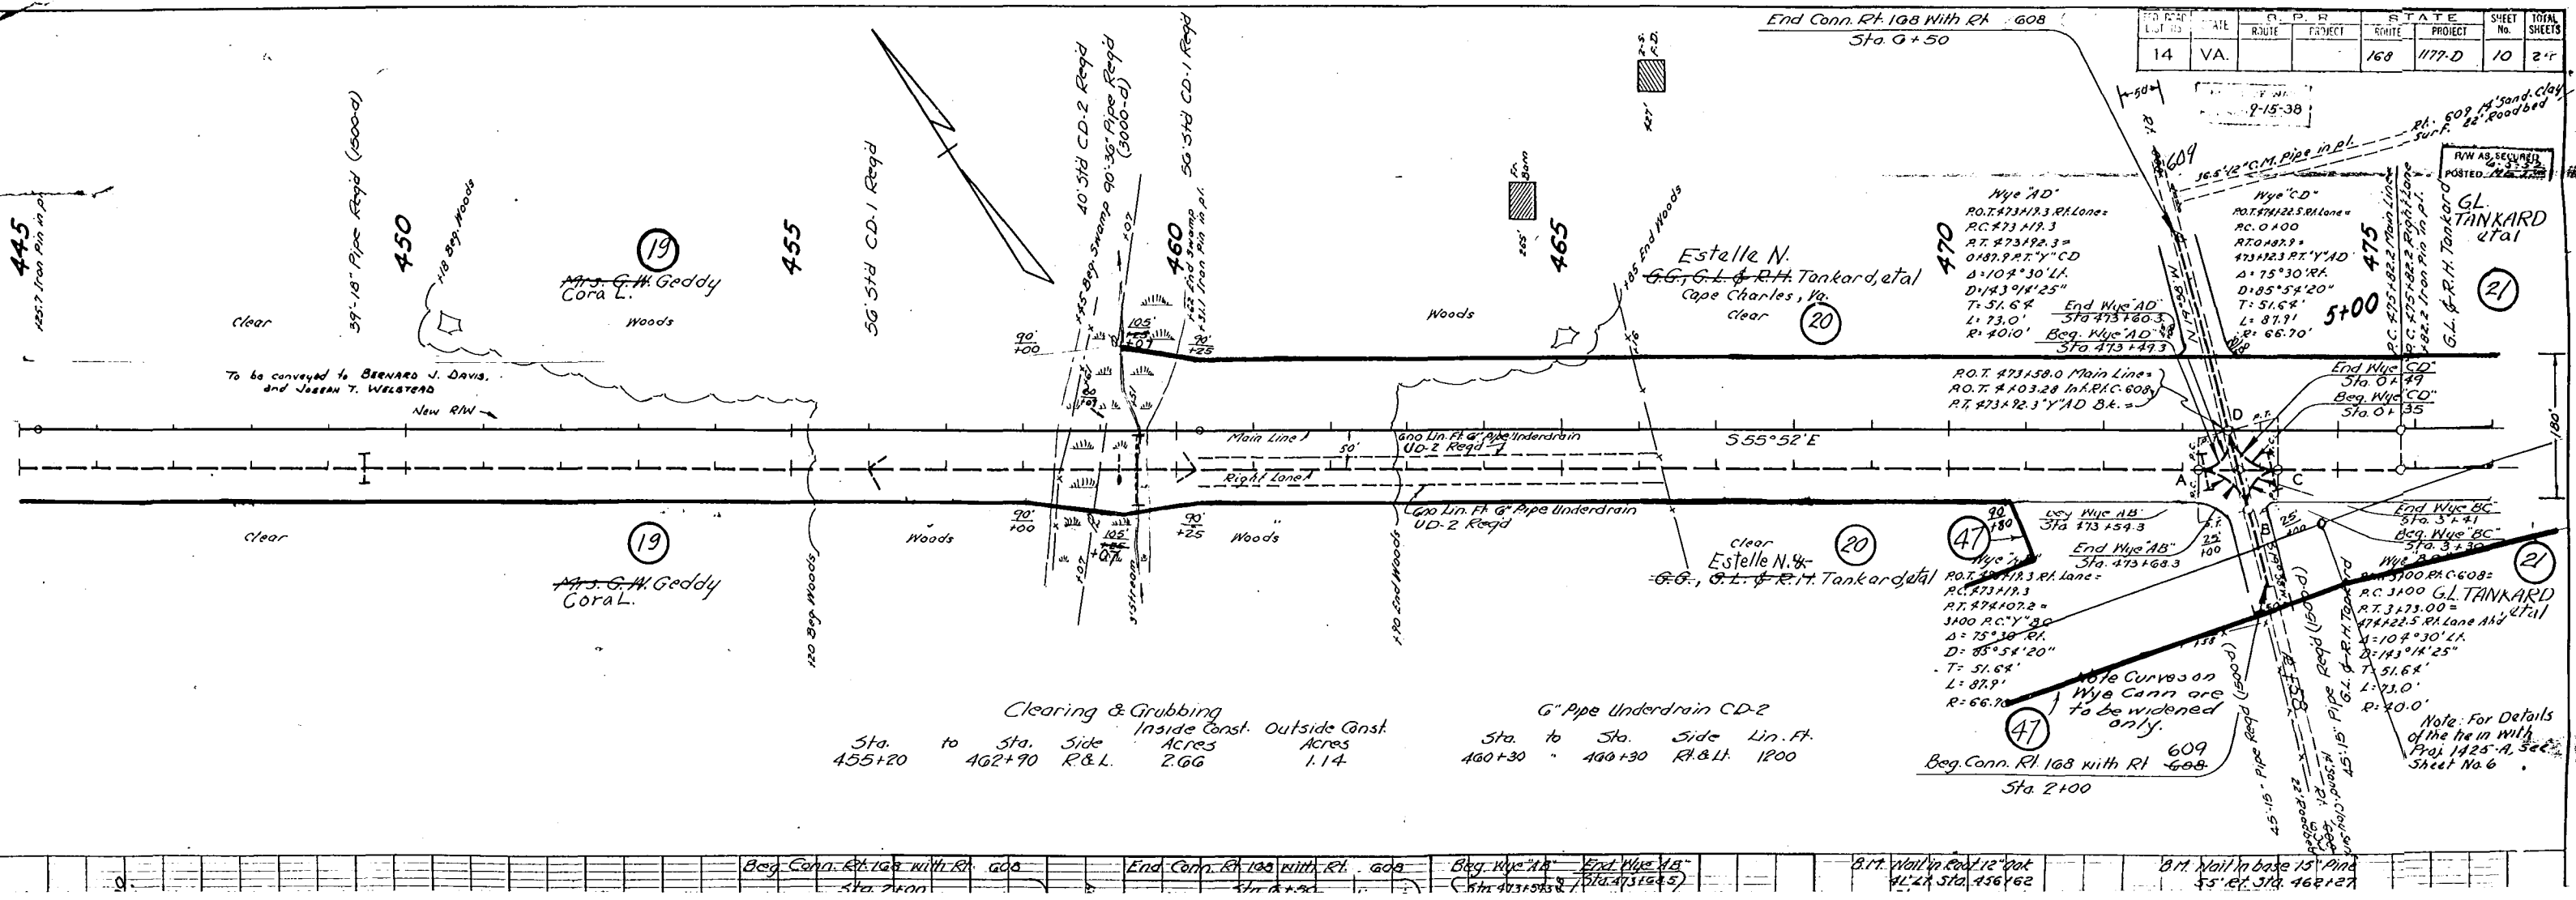


Recorded Aug 26, 1960
in
D. B. 76 page 127
PLAT BOOK 18, PAGE 25

PLAN	DATE
SURVEYED	12-27-57
ALIGNED	1-10-58
CHECKED	
NO. 2222	

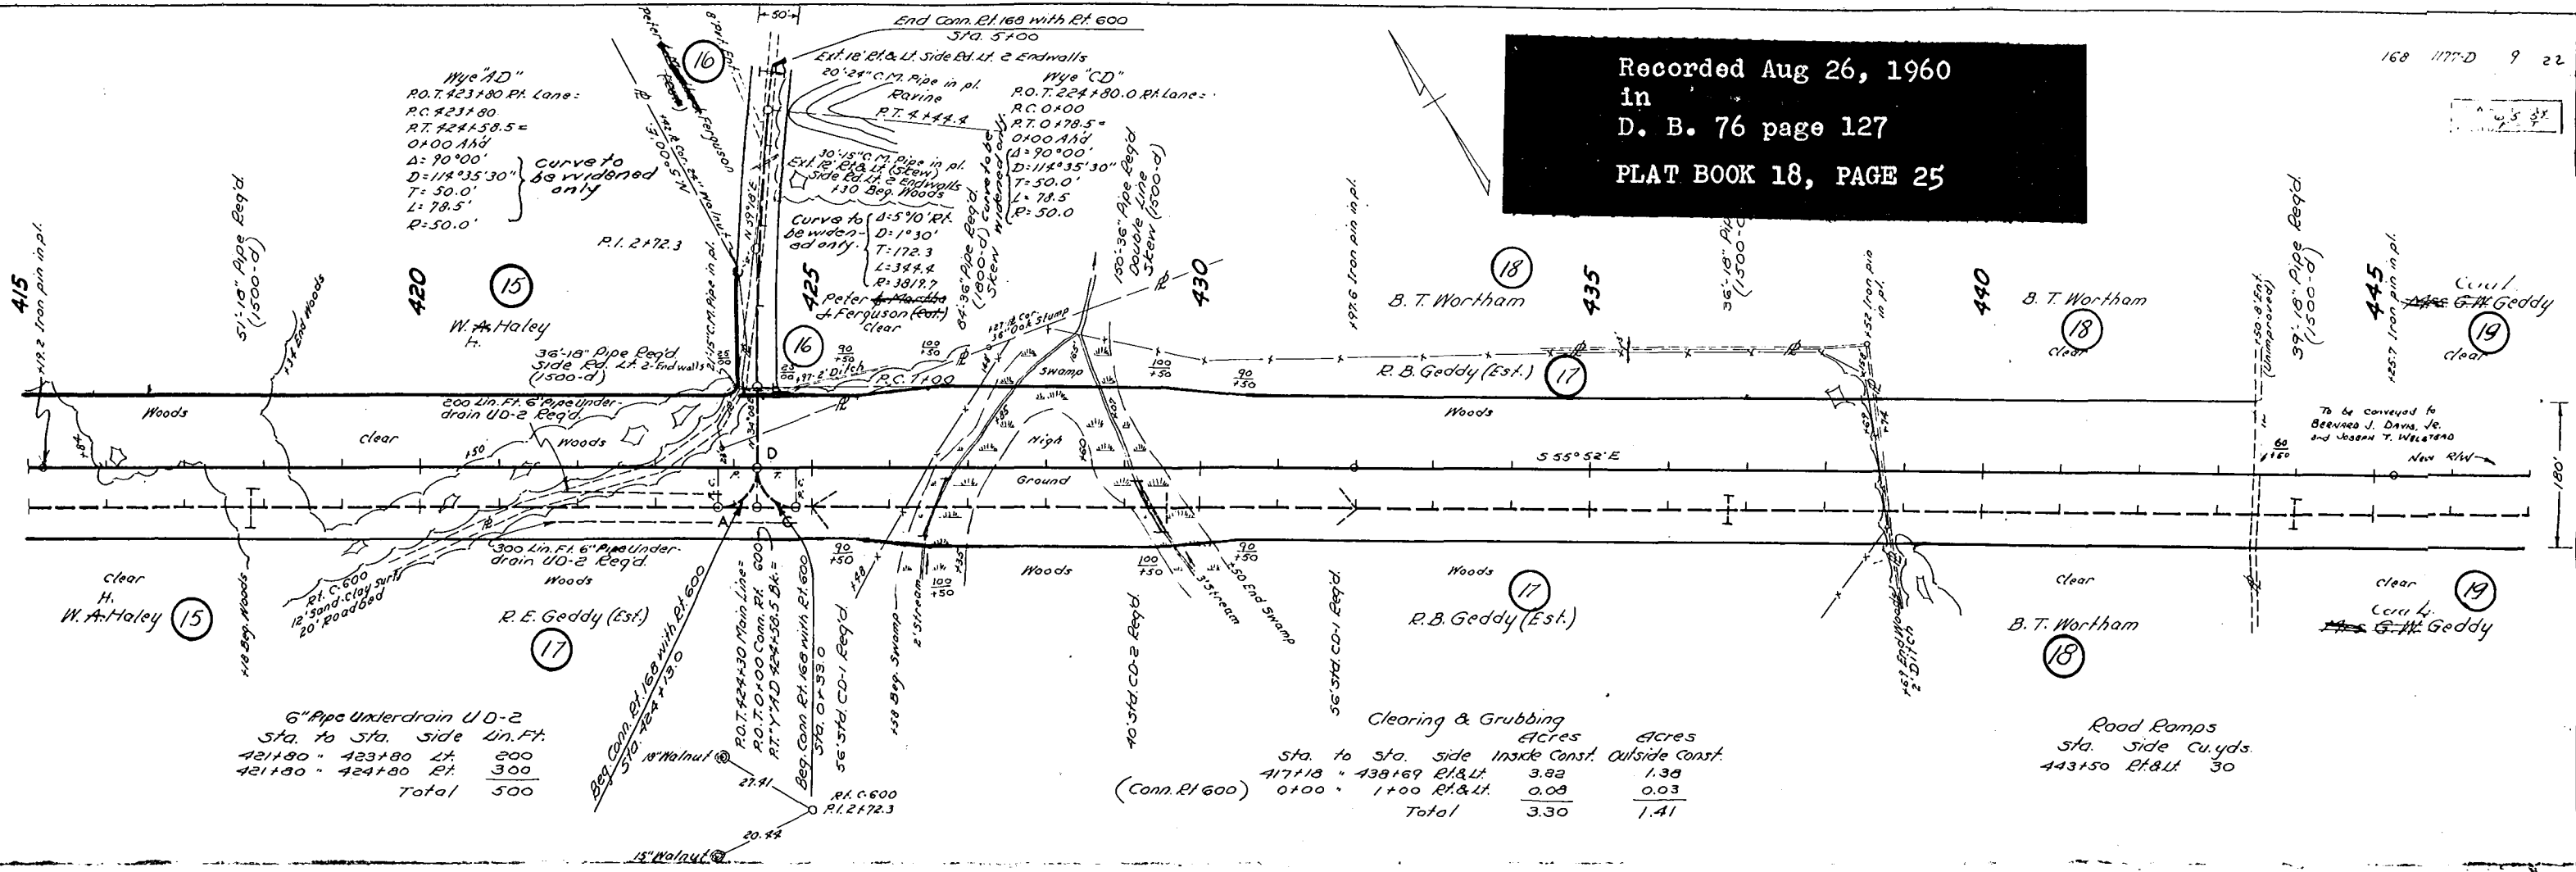

STATE	ROUTE	PROJECT	DATE	SHEET No.	TOTAL SHEETS
VA.	168	1177-D	10	24	