


PROFILE
 SCALE 1"=100' HORIZ
 1"=20' VERT

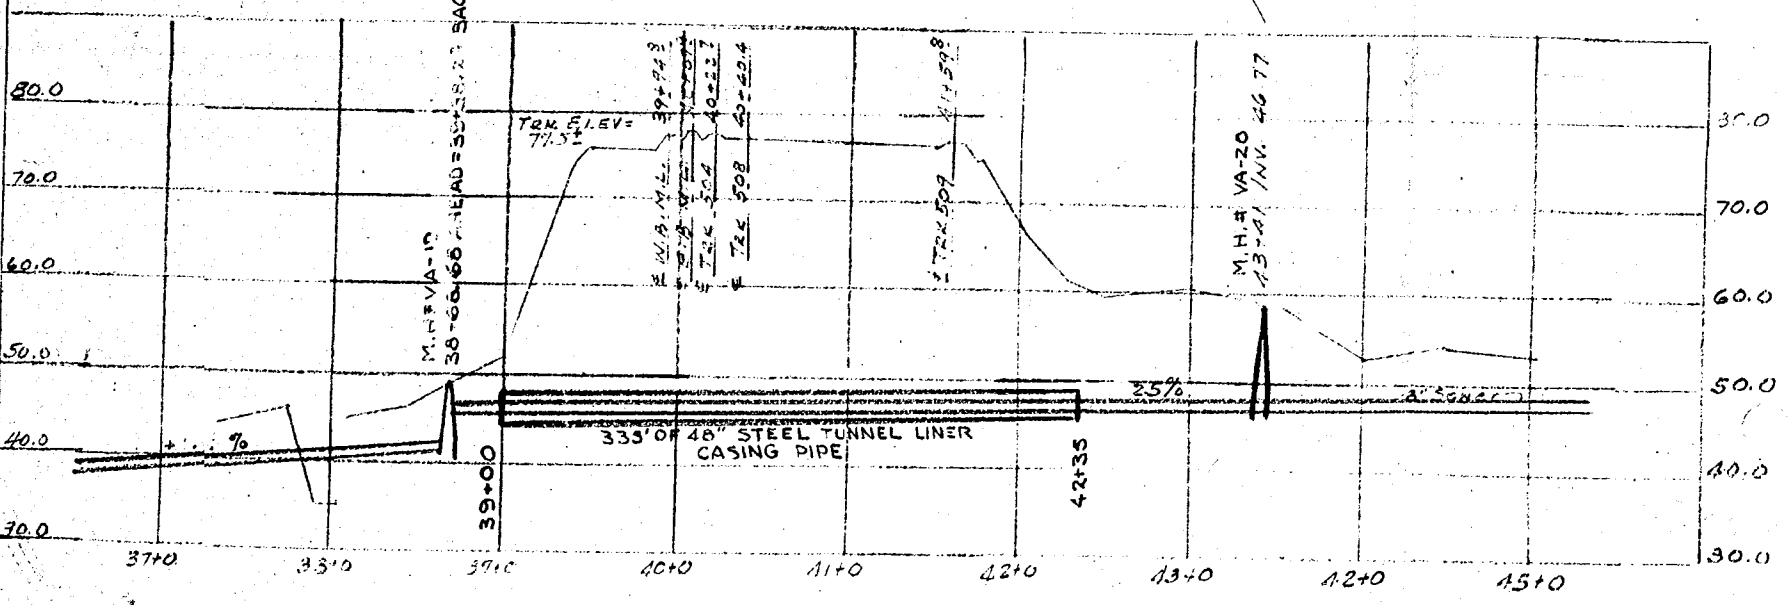

LEGEND
 EXISTING FACILITIES
 EXISTING LEASES
 PROPOSED SEWER LINE

Recorded Dec. 16, 1963.
 see
 D. B. 35, page 523

| | |
|---|---|
| A CHANGED LENGTH AND SIZE OF CASING | |
| REVISIONS | THE CHESAPEAKE AND OHIO RAILWAY COMPANY |
| A 5-17-63 W.Z.M. | CHIEF ENGINEER'S DEPT. HUNTINGTON, W.V.A. |
| EASEMENT TO BE GRANTED TO CITY OF WILLIAMSBURG FOR 18" SANITARY SEWER WILLIAMSBURG VIRGINIA | |
| CHRYMOND DIVISION PENINSULA SUB DIV. | |
| SCALE: Noted | VAL SBC DRAWING NO. |
| DATE: 3-28-63 | V-2 26117 |
| DRAWN: A.K.S. | 5272 |
| TRACED: A.K.S. | |
| CHECKED: C.S. | |

