


SPECIAL NOTE:
 1) FOR FUTURE CONSTRUCTION INFORMATION
 SEE PLAN BY TERRY SANDOZ FOR PORT
 ANNE PHASE 2 LOT 3 THREE
 FOR LATERAL TO MANHOLE CONNECTION
 SEE DETAIL 104-171

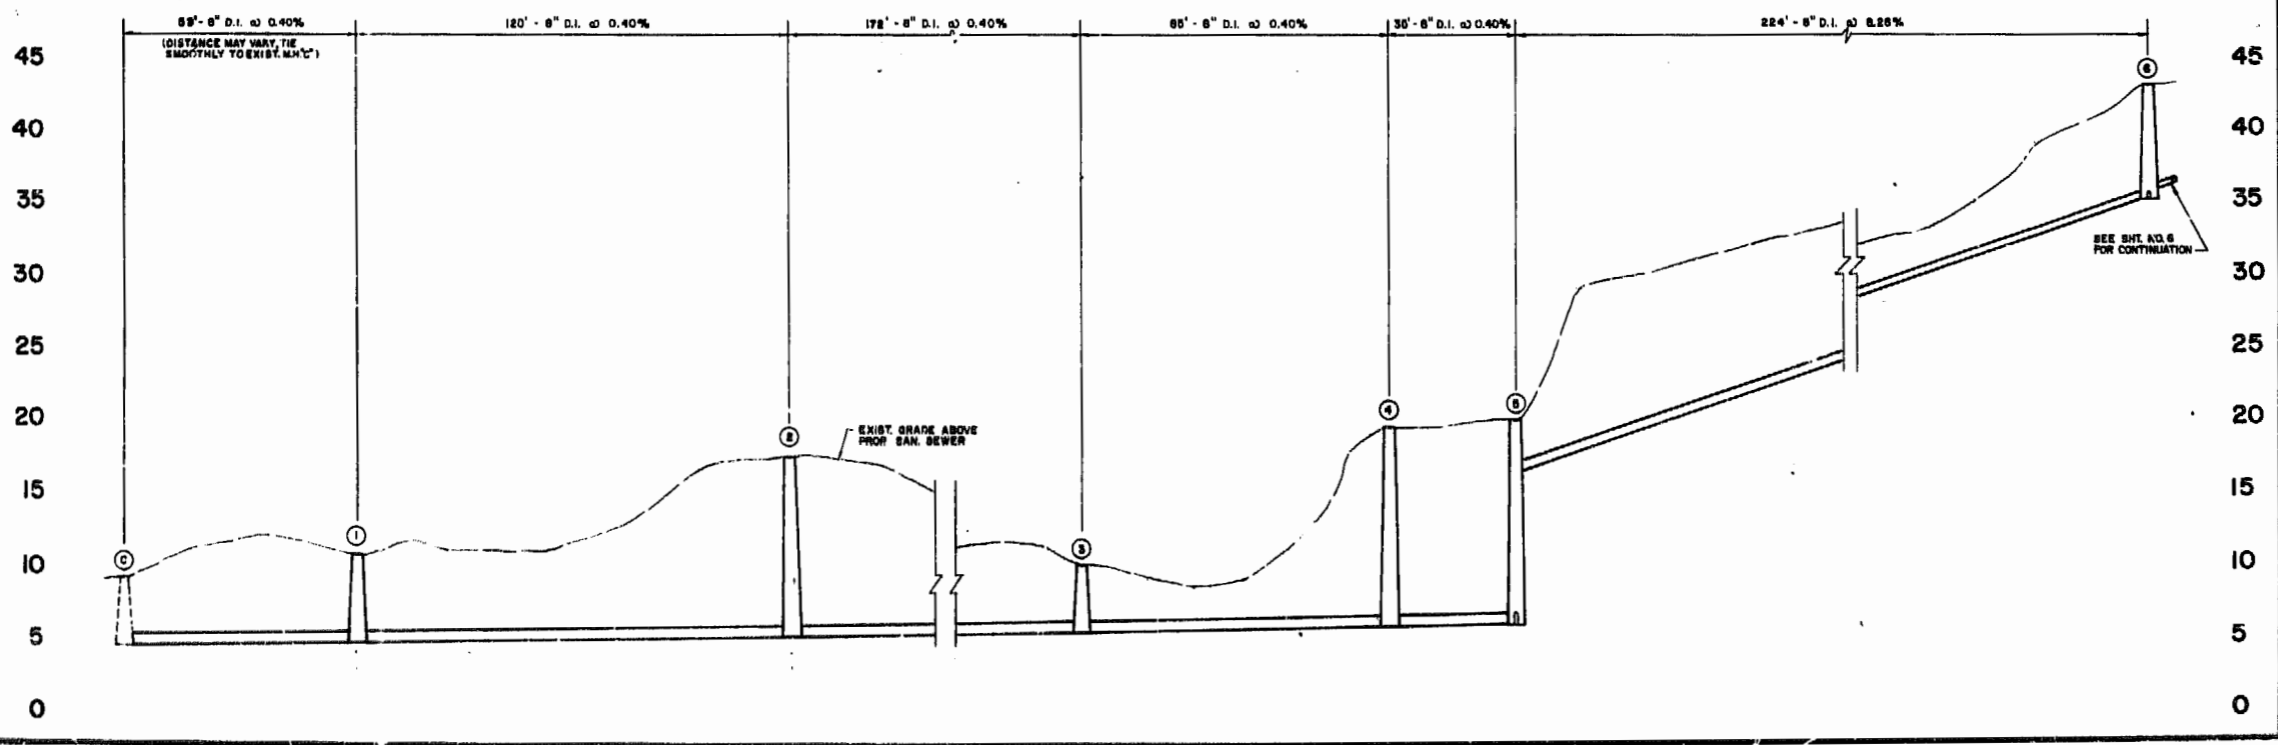

OFF - STREET SANITARY SEWER
PORT ANNE
 PHASE ONE
 WILLIAMSBURG, VIRGINIA

Designed	W.C.R./G.E.L.
Drawn	R.L.M.
Checked	A.D.S.
Scale	HORIZ. : 1" = 20' VERT. : 1" = 5'
Date	2/19/88
File No.	E-84019
Project No.	84019
Sheet No.	GA

of 14 Sheets