


STREET 'A' WILLIAM WAY

STREET PROFILES
FOR
PORT ANNE
PHASE ONE
WILLIAMSBURG, VIRGINIA

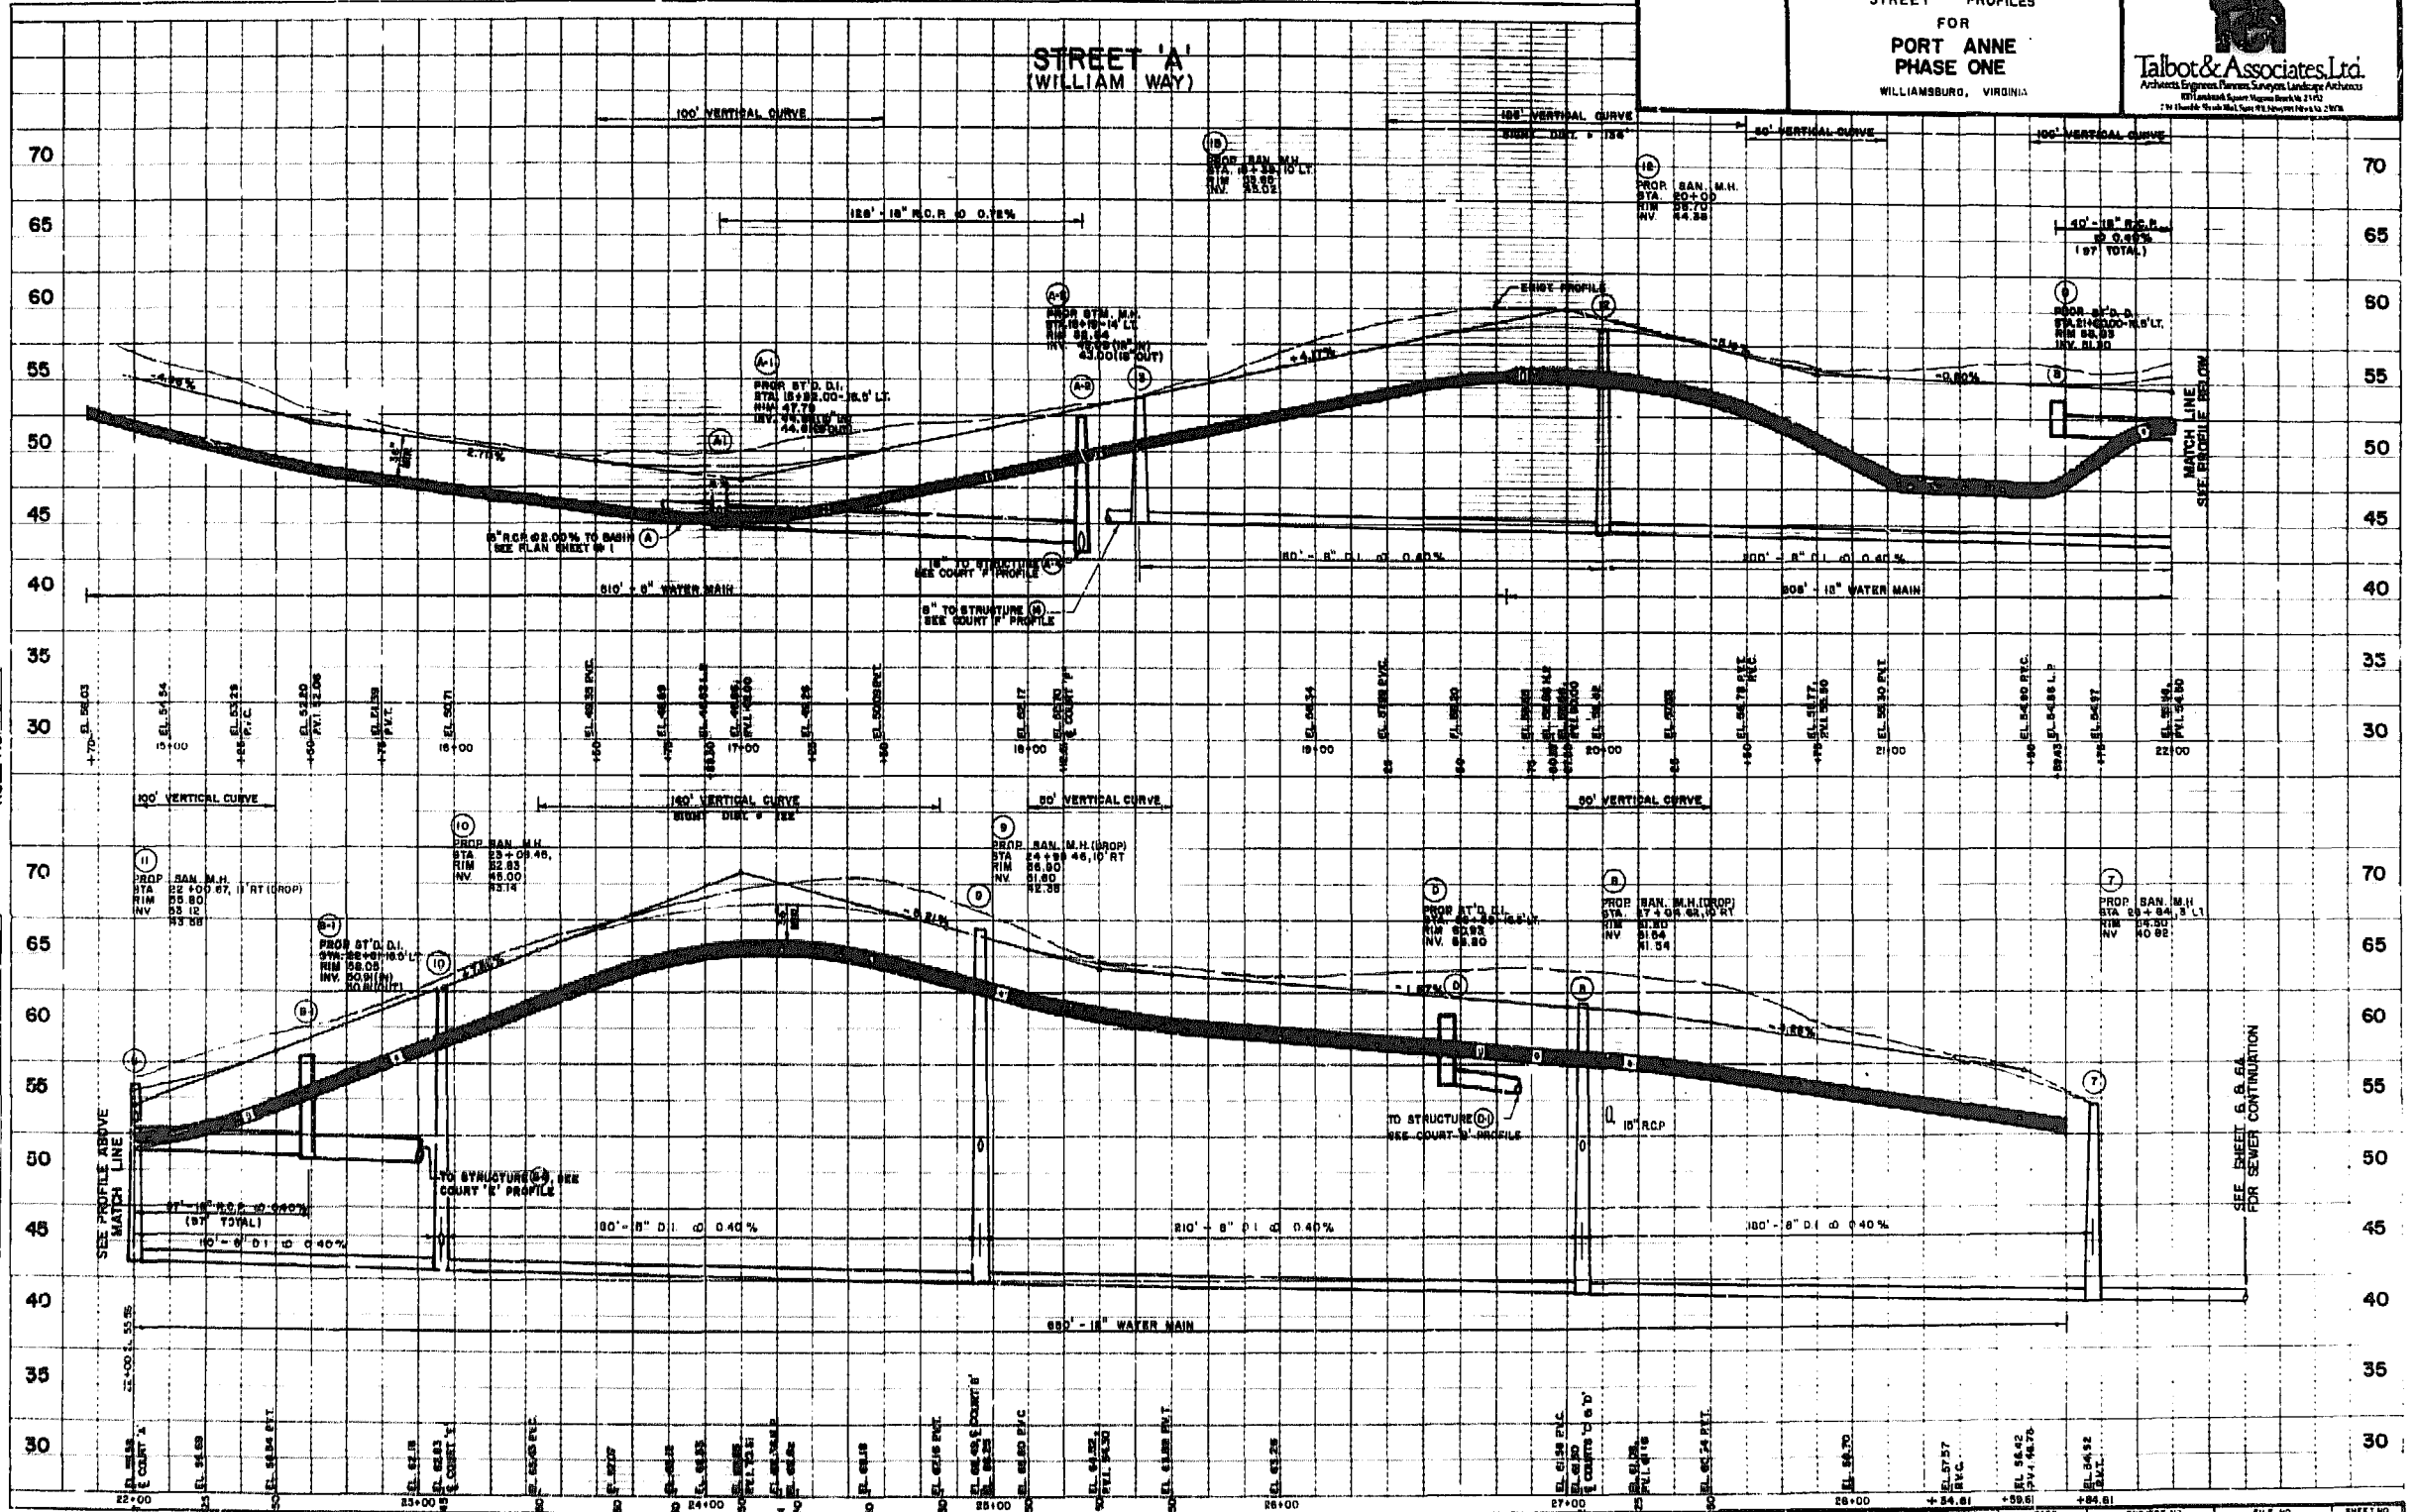

ROLL NO.

SEE PROFILE ABOVE
MATCH LINE

SEE SHEET B. & B. 64
FOR SEWER CONTINUATION

DESIGNED WCR/CPL	DRAWN RLM	CHECKED ADB	SCALE VERT 1"=5' HORIZ 1"=20'	DATE 6-24-85	PROJECT NO 8409	FILE NO E-8409	SHEET NO 7 OF 16
---------------------	--------------	----------------	-------------------------------------	-----------------	--------------------	-------------------	---------------------